



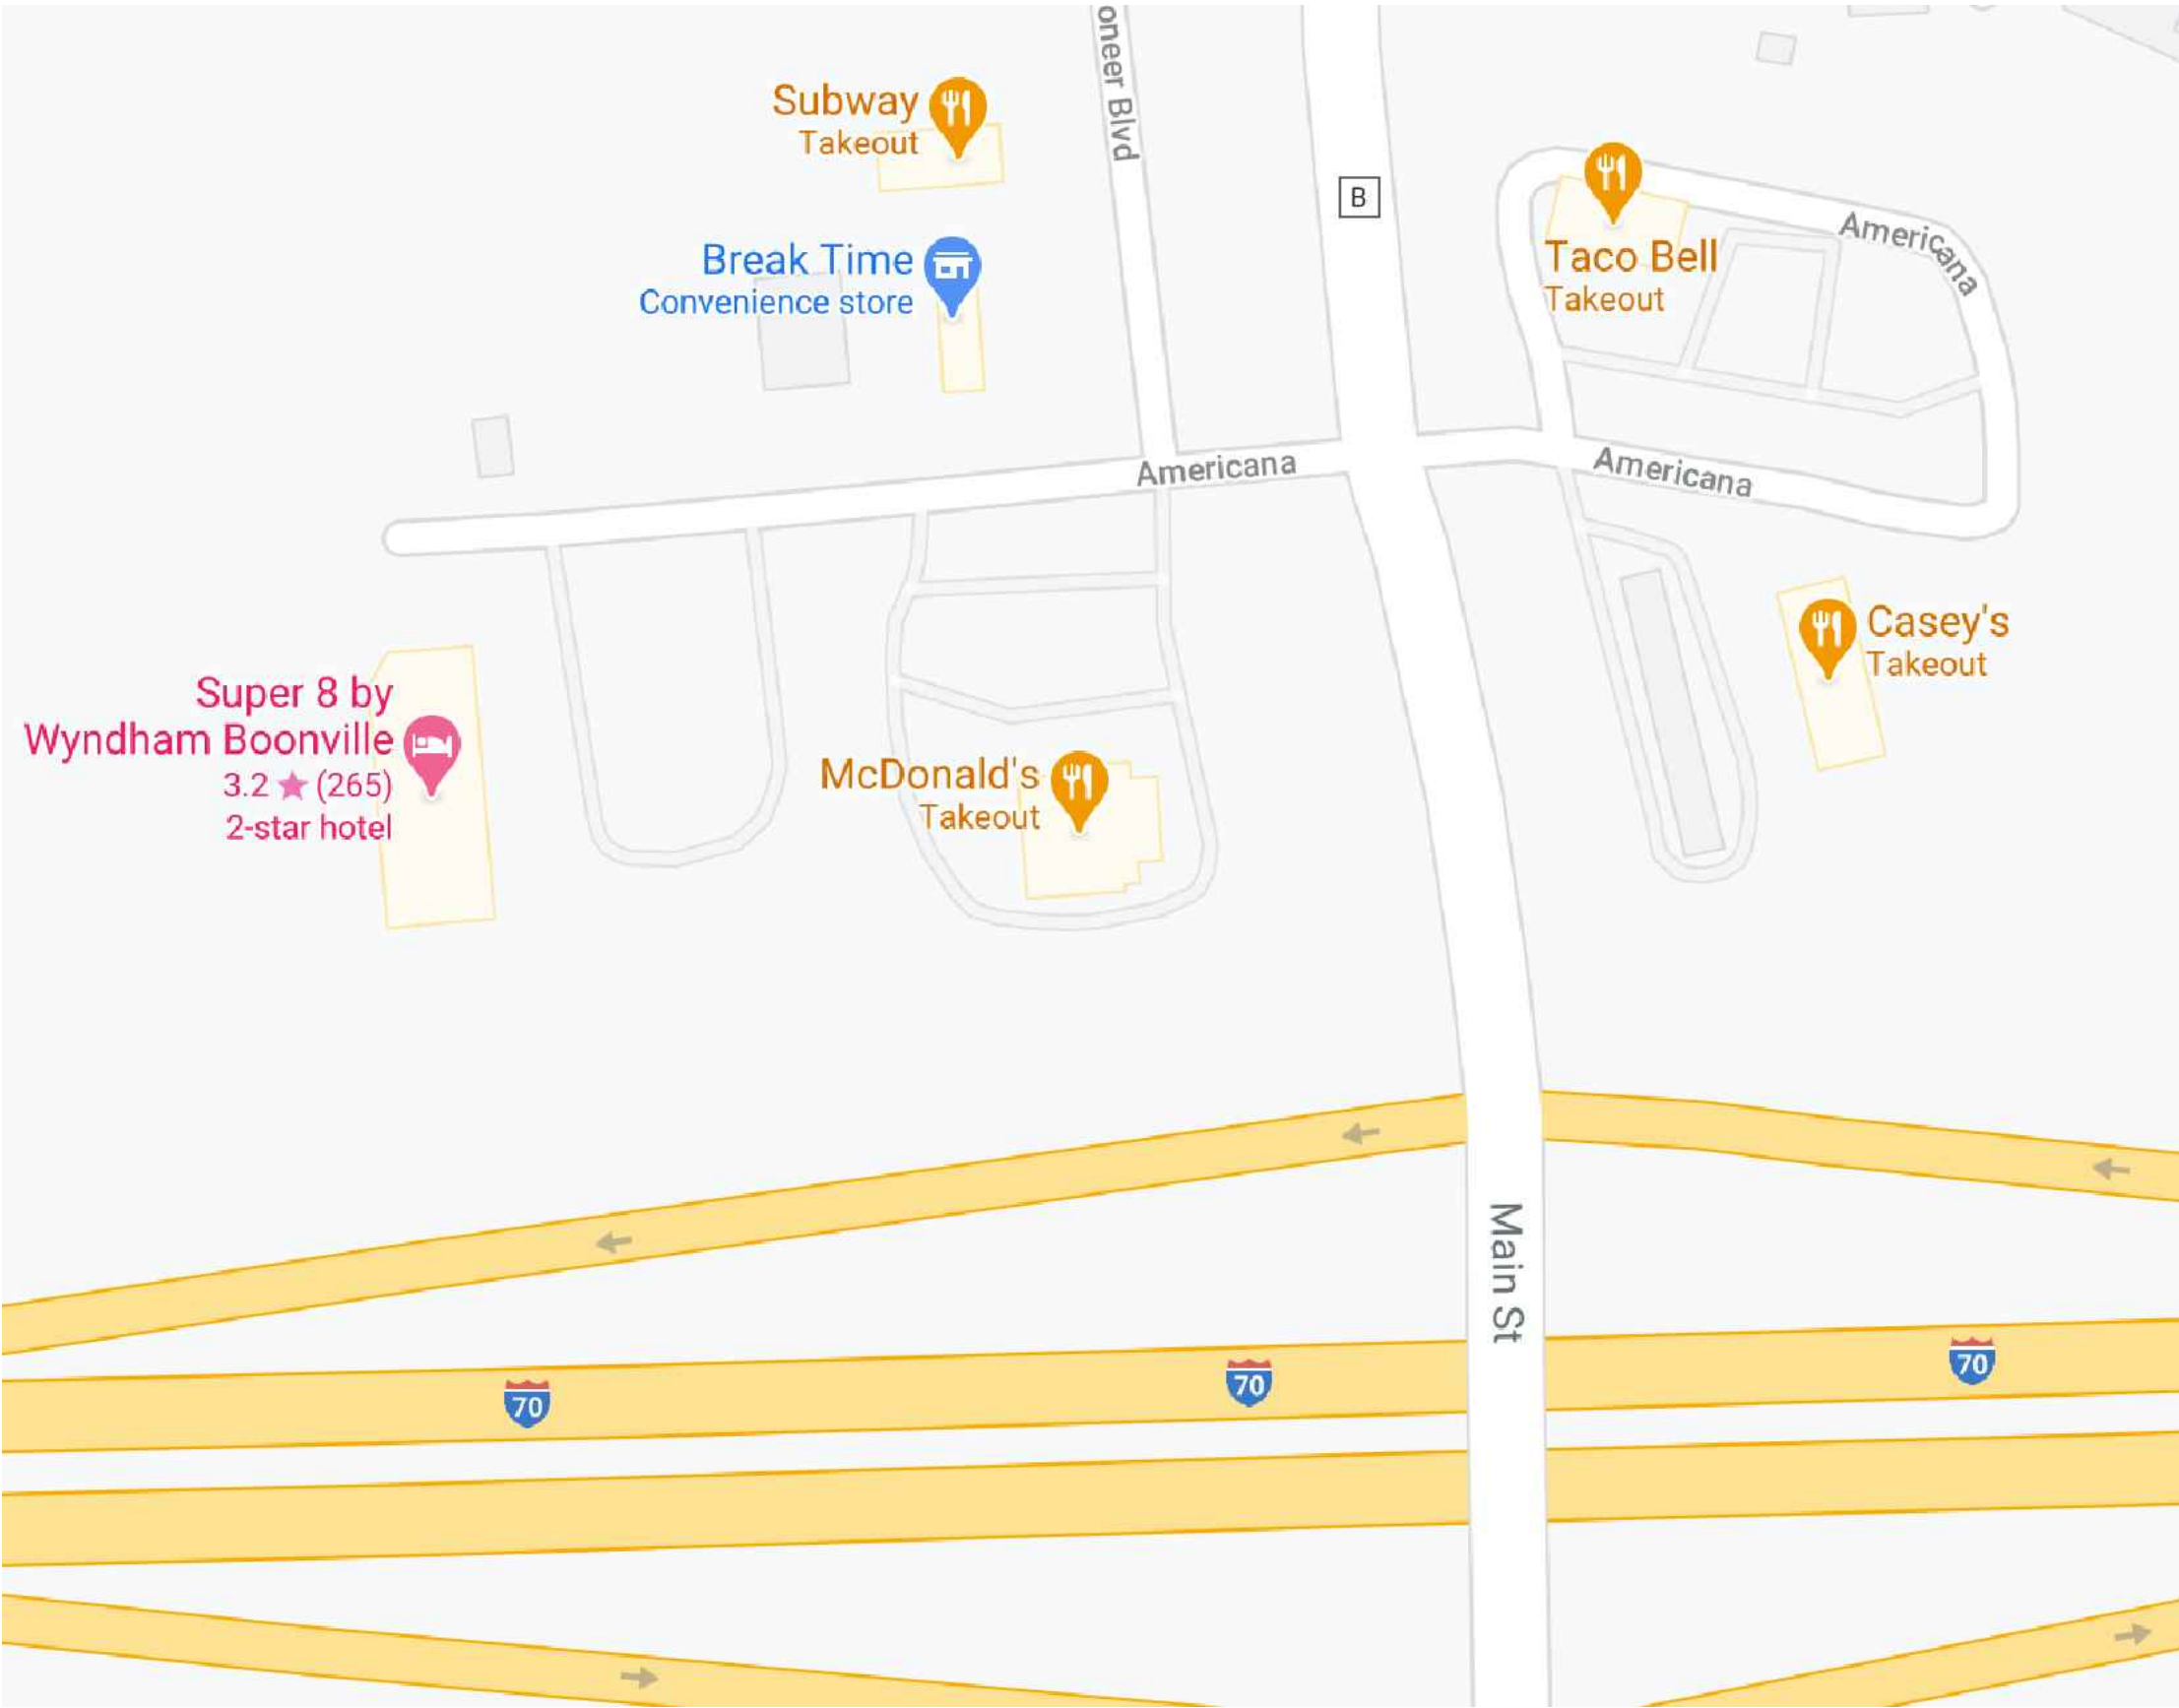

VICINITY MAP

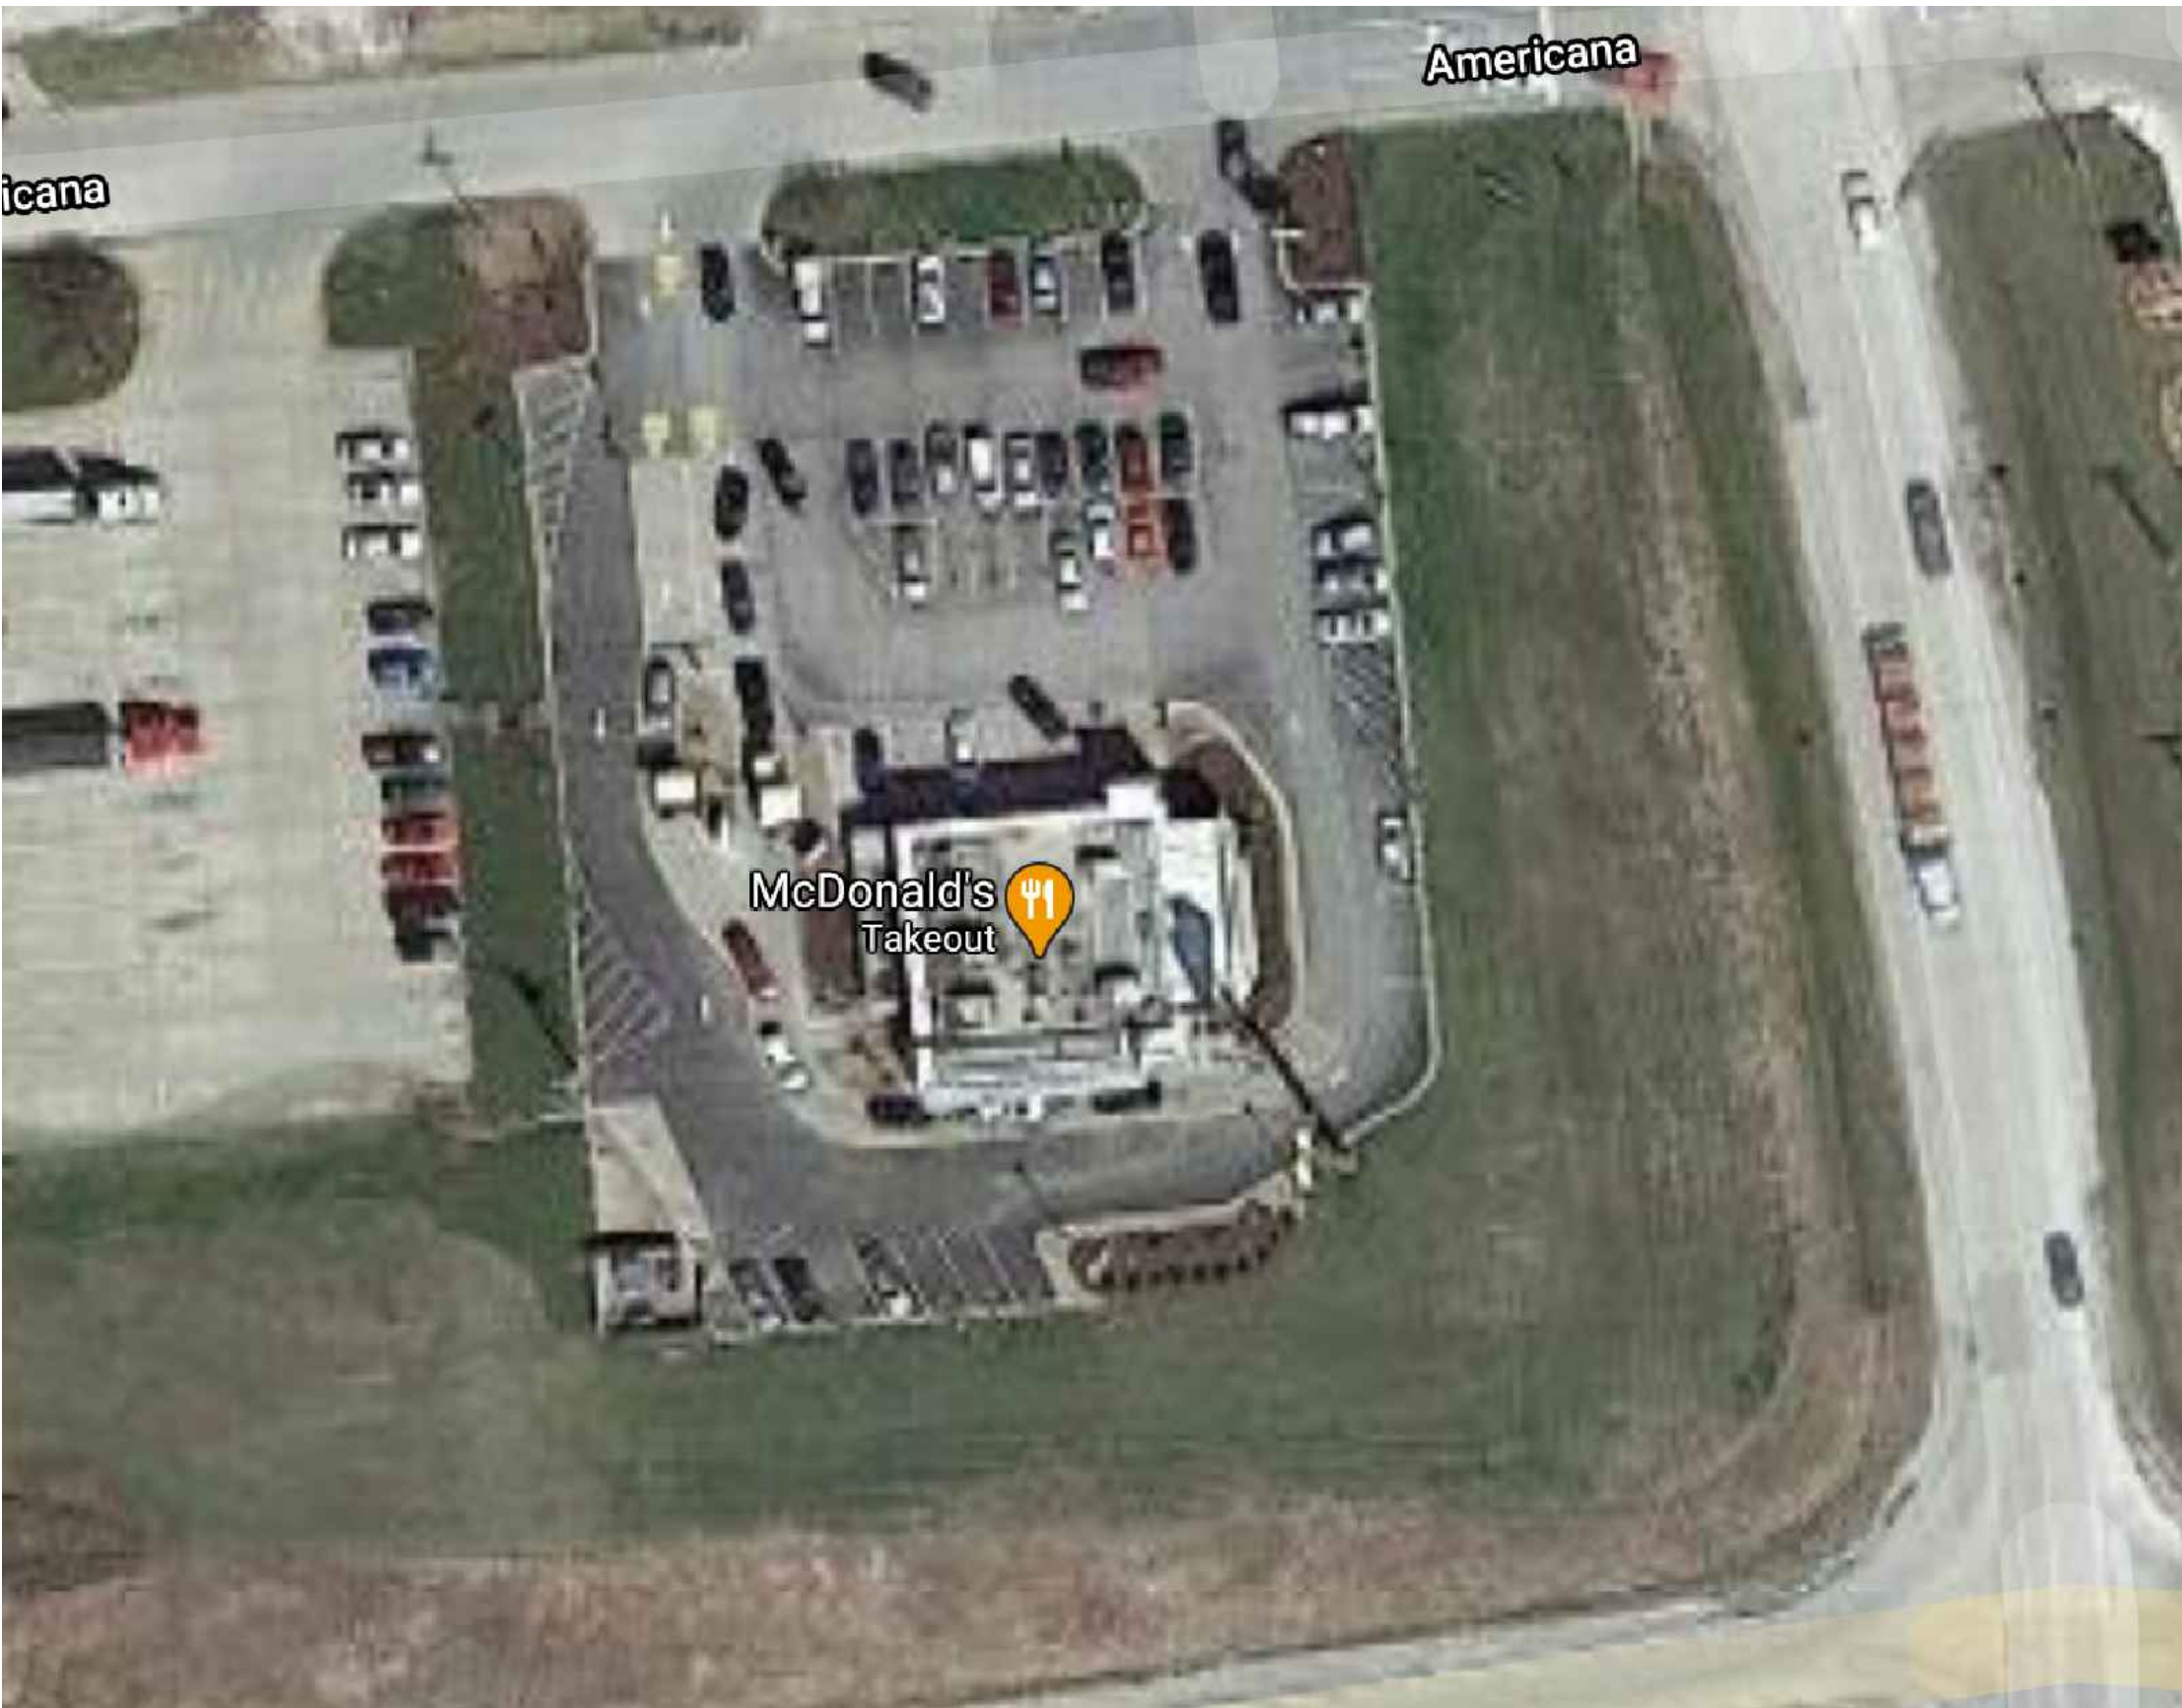

AERIAL IMAGE

McDonald's
NATIONAL STORE NUMBER: 8043
490 AMERICANA
BOONVILLE, MO 65233



STORE FRONT

SHEET INDEX	
SHEET	SHEET NAME
V0.00	COVER SHEET
V2.00	EXISTING FLOOR PLAN
V3.00	EXISTING REFLECTED CEILING PLAN
V4.00	EXISTING KITCHEN EQUIPMENT PLAN
V5.10	EXISTING INTERIOR ELEVATIONS
5	TOTAL SHEETS

ABBREVIATIONS	
A.F.F.	ABOVE FINISH FLOOR
ACT	ACCOUSTICAL CEILING TILE
B.O.	BOTTOM OF
BOH	BACK OF HOUSE
CLG	CEILING
CONC	CONCRETE
GYP. BD.	GYPSUM BOARD
GLULAM	GLUE LAMINATED
MTL	METAL
O.W.	OPEN WEB
R/A	RETURN AIR
S/A	SUPPLY AIR
STL	STEEL
WD	WOOD
W.F.	WIDE FLANGE

ANNOTATION SYMBOL LEGEND	
ELEVATION REFERENCE SHEET NUMBER	
SUB-ELEVATION LETTER	
ELEVATION REFERENCE SHEET NUMBER	
PLAN DETAIL REFERENCE SHEET NUMBER	
ELEVATION HEIGHT ELEVATION LOCATION	
KEYNOTE	
NOTE: HATCHING INDICATES AREA NOT INCLUDED IN SCOPE.	

PM

DESIGN

19120 SE 34TH STREET
SUITE 115
VANCOUVER, WA 98683
PROJECT CONTACT: MARTY LAKEY
PHONE: 360.719.1953
EMAIL: MLAKEY@PMDCINC.COM

KEN MCCracken, ARCHITECT

McDonald's

McDonald's
NATIONAL STORE NUMBER: 8043
490 AMERICANA
BOONVILLE, MO 65233


REV	DATE	DESCRIPTION
△	4/15/2021	SURVEY PACKAGE

DRAWN BY: DD
CHECKED BY: ML
ARCH. PROJECT NO.:
SV-MCD21022
SHEET NAME:

COVER SHEET
SHEET NUMBER:
V0.00

SYMBOL	DESCRIPTION
	EXTERIOR WALL
	COOLER WALL
	DEMISING WALL
	INTERIOR TENANT WALL
	PARTIAL HEIGHT WALL
	INTERIOR STUD WALL
	FLOOR SINK
	FLOOR DRAIN

8 FLOOR PLAN LEGEND

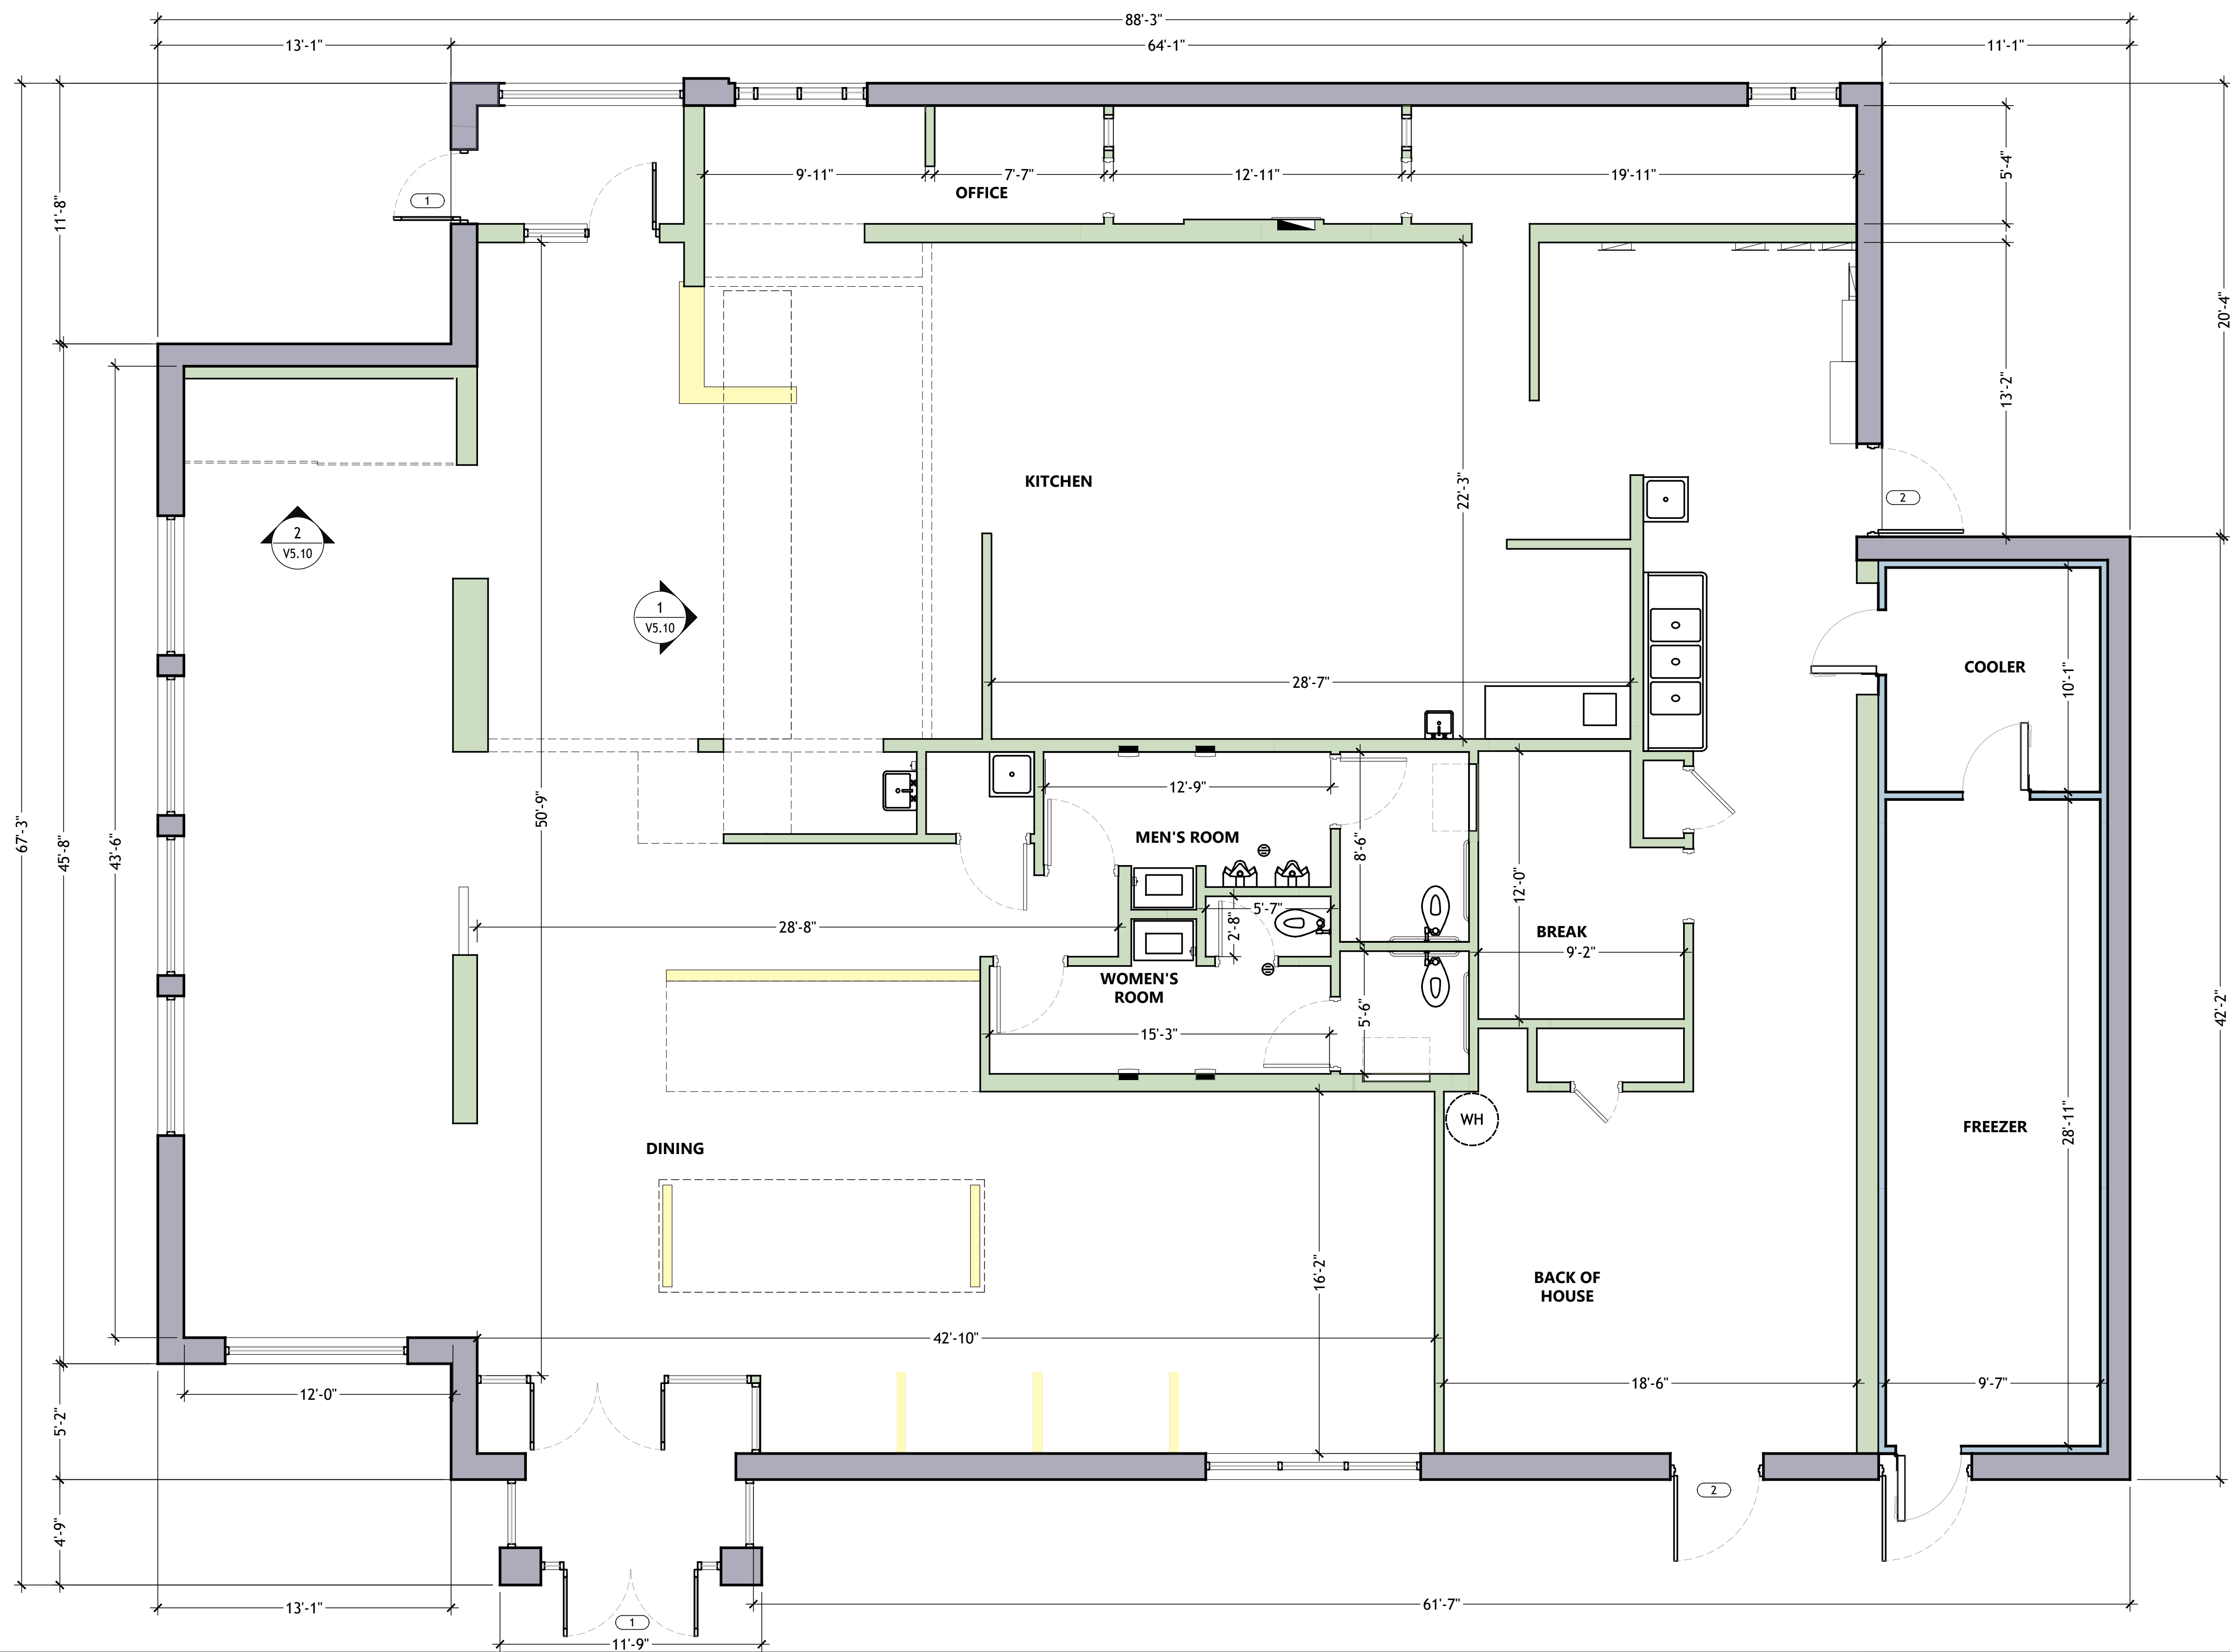
$$1/4'' = 1'-0''$$

5

[illegible]

DRAWN BY: DD
CHECKED BY: ML
ARCH. PROJECT NO.:
SV-MCD21022
SHEET NAME:
EXISTING FLOOR
PLAN
SHEET NUMBER:

DRAWN BY: C
CHECKED BY: M

EXISTING KITCHEN EQUIPMENT PLAN

SHEET NUMBER:



McDONALD'S
NATIONAL STORE NUMBER: 8043
490 AMERICANA
BOONVILLE, MO 65233

[illegible]

DRAWN BY: D
CHECKED BY: M

ARCH. PROJECT NO.: SV-MCD21022

SHEET NAME:

EXISTING INTERIOR ELEVATIONS

SHEET NUMBER: _____

V5.10

NOT USED

NOT USED

11 NOT USED

9 SERVICE COUNTER

2






1