


FOUNDATION PLAN
REF SECT A+B ON ABI DRAWING

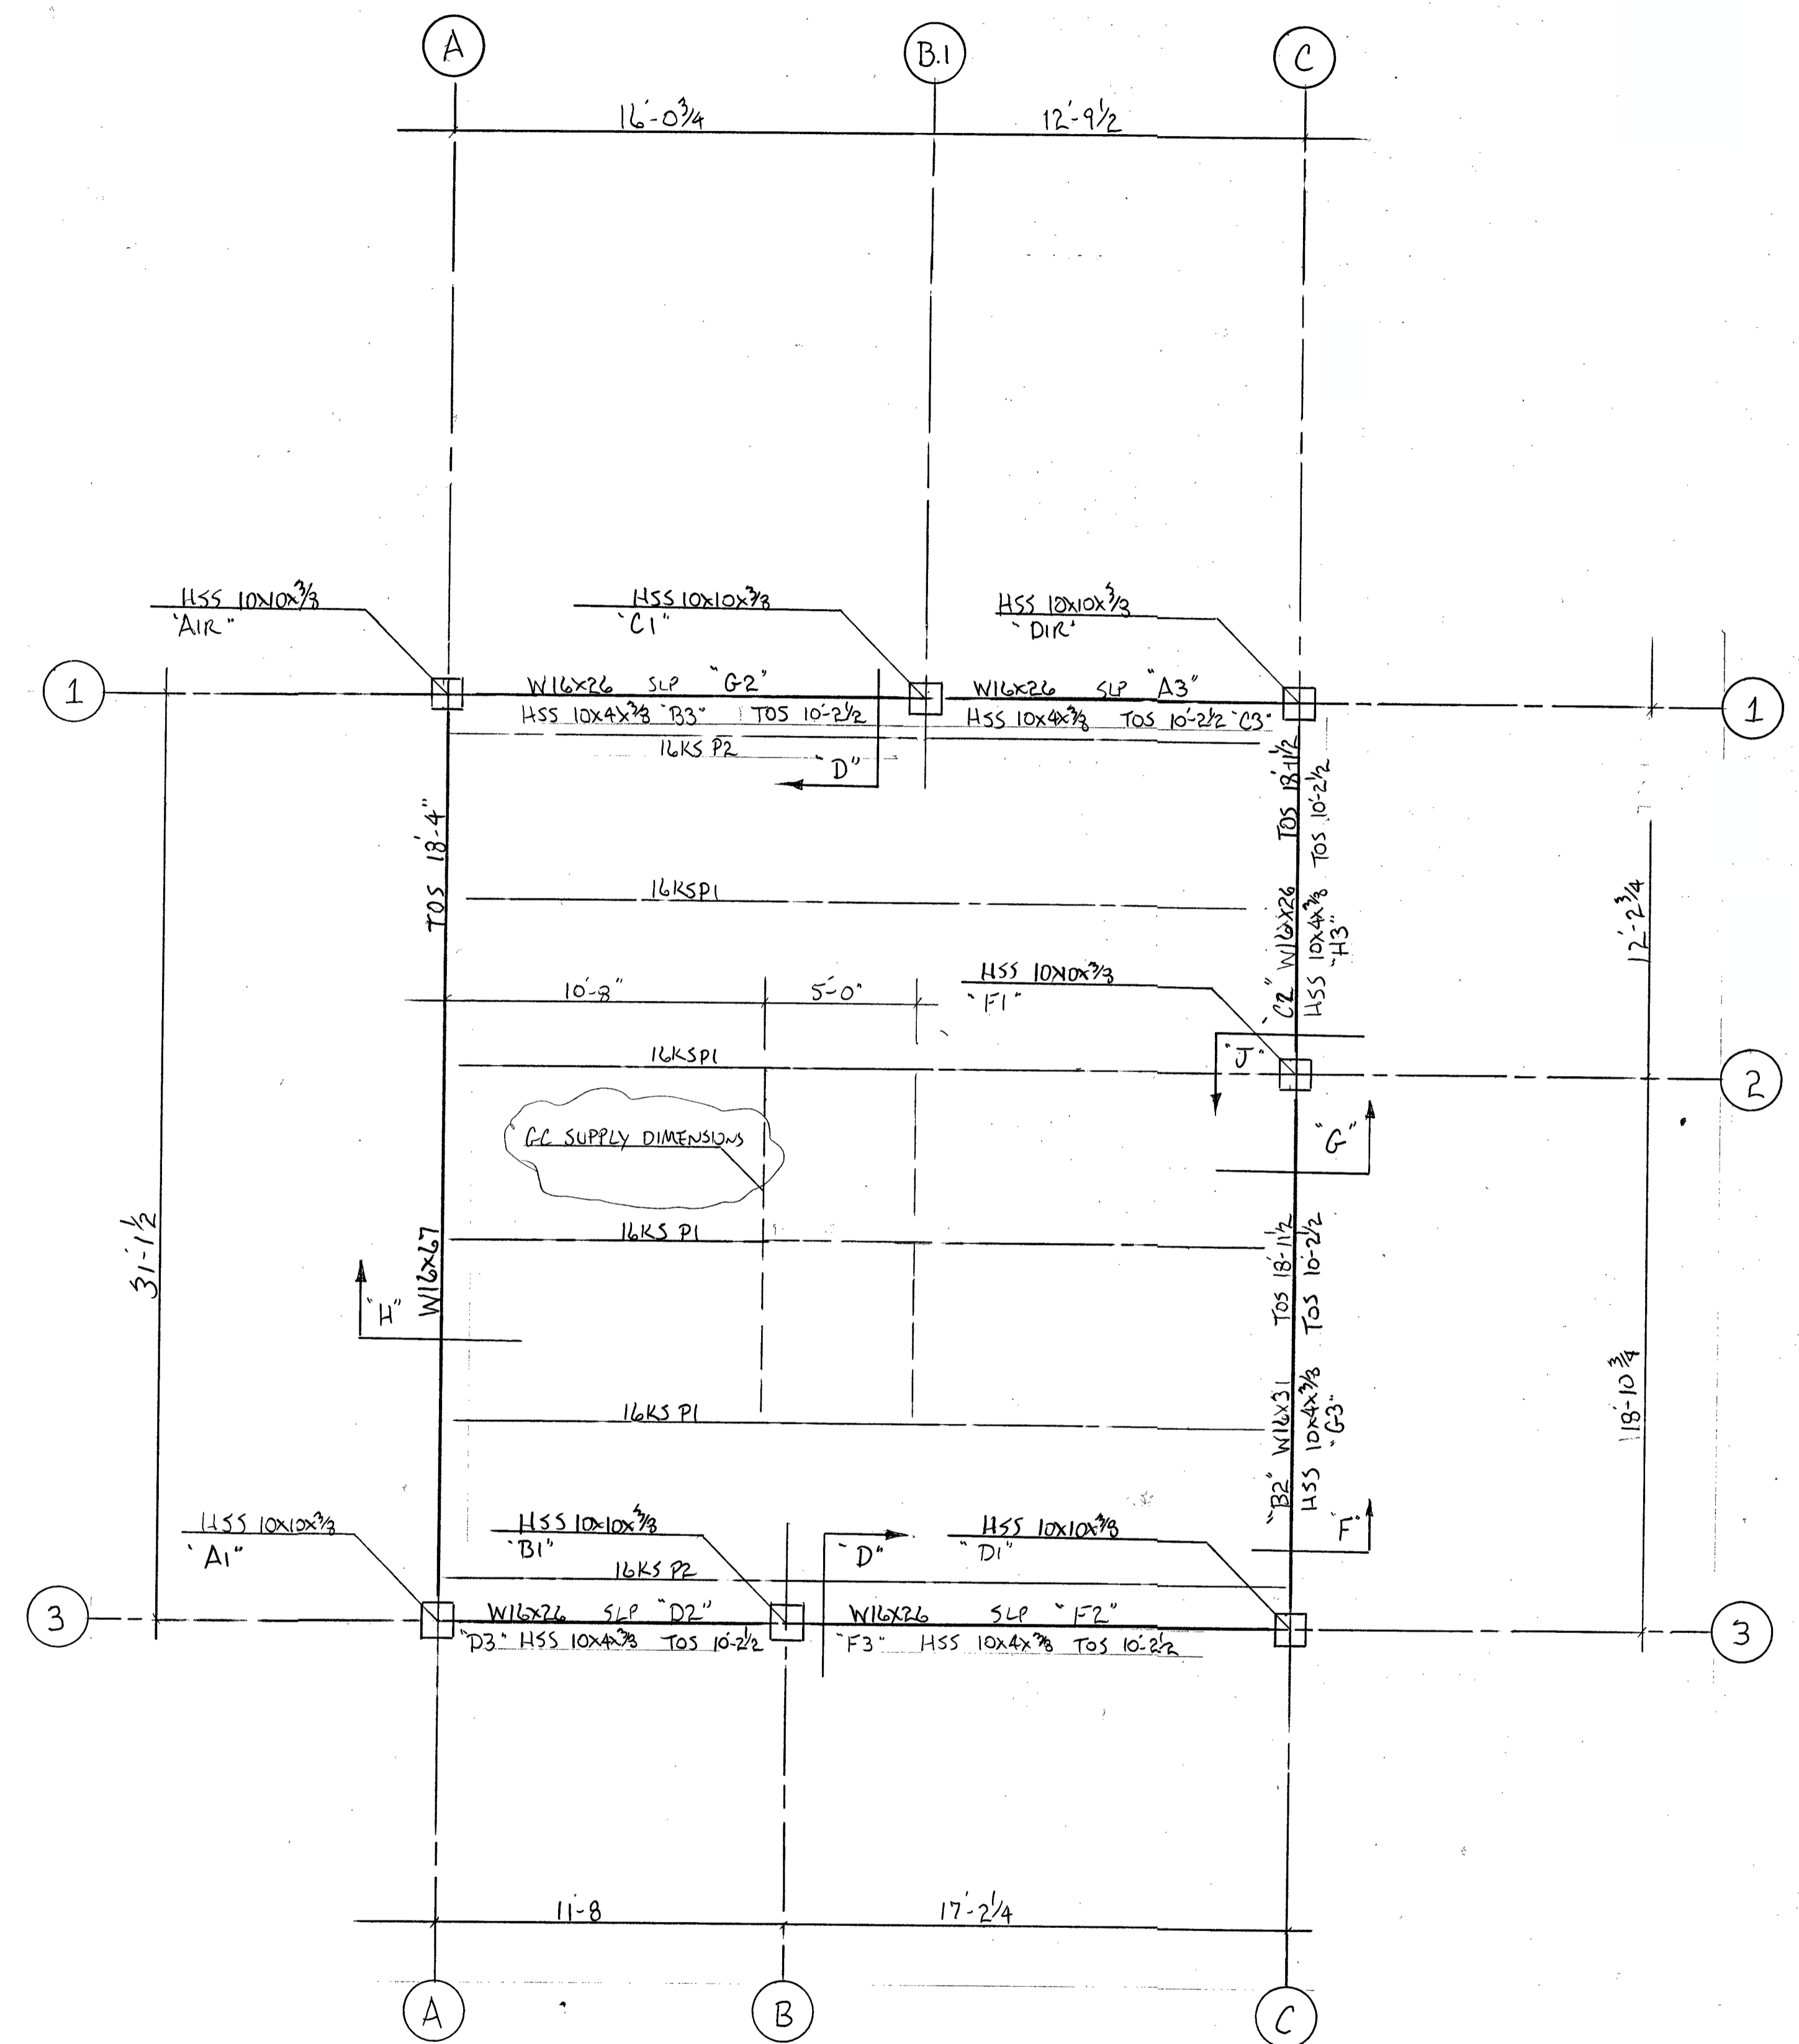

FRAMING PLAN
REF ABI FOR SECTIONS

HOLES :		REVISIONS		Bill's Iron Works Grain Valley, MO 816-589-8415	
		DATE	DESCRIPTION	JOB: McDonalds	
		DATE	DESCRIPTION	LOC: KC, MO	
		DATE	DESCRIPTION	CUST: John Hefner	
UNO		PRINTS		TITLE:	
PAINT :		DATE	DESCRIPTION	DRAWN BY:	
		DATE	DESCRIPTION	JOB NO.	
UNO				DRAWING NO. E1	