

\\jbi.local\ins1\Projects\U-2019\McDonald's\U-MCD32425\Final B.dwg, 12/19/2019 4:14:54 PM, cpanganiban

GENERAL NOTES

- ALL DESIGNS AND PLANS REPRESENTED ON THESE DRAWINGS ARE OWNED BY JBI AND WERE CREATED FOR USE ON THE SPECIFIED PROJECT. NONE OF THE IDEAS, DESIGNS, ARRANGEMENTS OR PLANS REPRESENTED BY THESE DRAWINGS SHALL BE USED BY OR DISCLOSED TO ANY PERSON, FIRM OR CORPORATION FOR ANY PURPOSE WHATSOEVER WITHOUT WRITTEN PERMISSION FROM JBI
- WRITTEN DIMENSIONS SHALL TAKE PRECEDENCE OVER SCALED DIMENSIONS. ALL DIMENSIONS INDICATED ON THESE PLANS ARE FROM INSIDE WALL SURFACES. DO NOT SCALE OFF OF THESE PLANS - CONTACT JBI TO VERIFY ANY QUESTIONABLE DIMENSIONS.
- REFER TO ARCHITECTURAL AND/OR ENGINEERING DRAWINGS FOR COMPLETE AND ACCURATE DIMENSIONS OF BUILDING STRUCTURE.
- DO NOT USE FOR CONSTRUCTION UNLESS THE DRAWING HAS BEEN APPROVED BY THE CUSTOMER AND MARKED "APPROVED FOR CONSTRUCTION".
- DUE TO UNFORESEEN CHANGES THAT OCCUR DURING CONSTRUCTION, CONSTRUCTION MANAGER, AND/OR G.C. MUST VERIFY ALL INTERIOR BUILDING DIMENSIONS, EQUIPMENT, FURNITURE PLACEMENT, UTILITY LOCATIONS AND CONDITIONS AT THE JOB SITE AND NOTIFY JBI OF ANY DISCREPANCIES PRIOR TO CONSTRUCTION, MANUFACTURING, CORE DRILLING OR INSTALLATION.
- JBI MUST BE COPIED ON ANY BUILDING OR ARCHITECTURAL DRAWING CHANGES.
- JBI SHALL NOT BE RESPONSIBLE FOR UNDISCLOSED OR UNSEEN SITE CONDITIONS.
- CORE DRILL EQUIPMENT REQUIRES A MINIMUM 5" THICK CONCRETE SLAB. G.C. TO FINISH CORE DRILL HOLES WITH 1/4" GROUT TO MATCH FLOOR TILE GROUT.
- JBI ASSUMES THAT THERE IS NO INTERFERENCE IN SLAB FOR CORE DRILLED HOLES. ALL ELECTRICAL CONDUITS, WATER LINES, POST TENSION CABLES, ETC. LOCATED IN THE SLAB MUST BE IDENTIFIED BY THE ARCHITECT AND/ OR GC AND NOTED AND ACKNOWLEDGED ON JBI DESIGN DOCUMENTS; COST FOR ALL REPAIRS RELATED TO HIDDEN CONDITIONS ARE THE RESPONSIBILITY OF THE CUSTOMER.
- FOR REMODEL INSTANCES JBI ASSUMES THAT ALL EXISTING STEEL WAS PROPERLY REMOVED IN ITS ENTIRETY AND ALL HOLES FILLED
- JBI PROVIDES RECOMMENDATIONS FOR OWNER/G.C. SUPPLIED ITEMS. IT IS THE RESPONSIBILITY OF THE OWNER/G.C. TO APPROVE AND OBTAIN SPECIFIED PRODUCTS. THE OWNER'S RESPONSIBILITIES INCLUDE ALL CONTRACTS WITH THE GENERAL & SUB CONTRACTORS AND THEIR COMPLIANCE WITH THESE SPECIFICATIONS.
- JBI DOES NOT WARRANT RECOMMENDED MATERIALS SUPPLIED BY THE OWNER/ G.C. THE WARRANTY IS PROVIDED BY THE SELLER OR MANUFACTURER OF THE MATERIAL.
- IN RARE INSTANCES, THE OWNER/G.C. MAY BE REQUIRED TO REMOVE A WINDOW IN ORDER TO GAIN FURNITURE ACCESS INTO THE DINING AREA.

FINAL APPROVAL TERMS

- PLEASE SIGN THIS COVER PAGE TO INDICATE ACCEPTANCE OF PROJECT AS SHOWN IN DRAWING PACKAGE.
- A SIGNED SALES ORDER SIGNIFIES AN OBLIGATION TO PROCEED WITH THE EXECUTION OF THE SPECIFIED PROJECT.
- A DEPOSIT IS REQUIRED TO START PRODUCTION.
- CHANGE ORDERS ARE SUBJECT TO A MINIMUM \$500 PROCESSING FEE.
- ALL ITEMS PRODUCED FOR YOUR PROJECT ARE CUSTOM MADE TO FIT THE BUILDING BASED ON INFORMATION GATHERED DURING THE INITIAL JOB SITE SURVEY OR THE PROVIDED ARCHITECTURAL DRAWINGS. SUCH PRODUCTS MAY NOT BE RETURNED OR EXCHANGED. JBI MUST BE NOTIFIED OF ANY BUILDING OR ARCHITECTURAL DRAWING CHANGES IN ORDER TO ENSURE PROPER PRODUCT FIT.

PLEASE SEE FINAL APPROVAL TERMS

ON SITE DATE	---
CUSTOMER SIGNATURE DUE DATE	---

Customer Name: _____

Customer Signature/Date: _____

PROJECT INFORMATION:

PROJECT NO.....: U-McD32425

NAT'L STORE NO.: 19725

SITE ID.....: 15-0150

CUSTOMER.....: ANNE ALON

ADDRESS.....: 15095 WEST 151ST STREET

CITY / STATE.....: OLATHE, KANSAS

JBI CONTACTS:

PROJECT MANAGER:
JERRY GLANZMANN
215-280-6084
jglanzmann@jbi-interiors.com

PROJECT COORDINATOR:
VERONICA POZO
(310) 667-5667

LEAD DESIGNER:
LAURIE TRUONG
(310) 667-5620



2650 El Presidio Street
Long Beach, CA 90810
T 1 310 667 5600
F 1 310 604 3827
www.jbi-interiors.com

FINALIZED DRAWINGS AS OF 12-19-19

* PLEASE DISREGARD ALL PREVIOUS DRAWINGS.

KIOSK REVIEW
APPROVAL: GRANTED
DATE: 11-18-19

CURRENT REVISION LETTER B DATE 12-19-19

THIS SET INCLUDES:

- 0-COVER SHEET
- 1a-SEATING LAYOUT PLAN
- 1b-CORE DRILL\BOLT DOWN PLAN
- 2-SHADED PLAN
- 3-FINISH PLAN
- 4-CEILING PLAN
- 5a-ELEVATIONS
- 5b-ELEVATIONS
- 5c-ELEVATIONS
- 5d-ELEVATIONS
- 5e-ELEVATIONS
- 6-STANDARD DETAILS
- 7-GRAPHIC CROP GUIDE
- 8a-JBI LEGEND
- 8b-JBI LEGEND
- 8c-JBI LEGEND
- 8d-JBI LEGEND
- 9a-GC LEGEND
- 9b-GC LEGEND
- 9c-GC LEGEND


REVISION HISTORY:

B	12-19-19	CP
B	12-19-19	CP
-	TO FOLLOW-	
B	12-19-19	CP
B	12-19-19	CP
B	12-19-19	CP
B	12-19-19	CP
B	12-19-19	CP
B	12-19-19	CP
B	12-19-19	CP
B	12-19-19	CP
B	12-19-19	CP
B	12-19-19	CP
B	12-19-19	CP
B	12-19-19	CP
B	12-19-19	CP
B	12-19-19	CP
B	12-19-19	CP
B	12-19-19	CP
B	12-19-19	CP

SET DRAWN / REVISED FROM	DATE RECEIVED:	OBTAINED FROM:
BUILDING LAYOUT DRAWN FROM ARCHITECTURAL PLANS	10-04-19	ARCHITECT
BUILDING LAYOUT DRAWN FROM ARCHITECTURAL PLANS	11-01-19	ARCHITECT
BUILDING LAYOUT DRAWN FROM ARCHITECTURAL PLANS	11-13-19	ARCHITECT
BUILDING LAYOUT DRAWN FROM ARCHITECTURAL PLANS	12-16-19	ARCHITECT



\\jbi.local\ins1\Projects\U-2019\McDonald's\U-MCD32425\Design\3 Final BU-McD32425-Final B.dwg, 1a, 12/19/2019 4:14:56 PM, cpanganiban

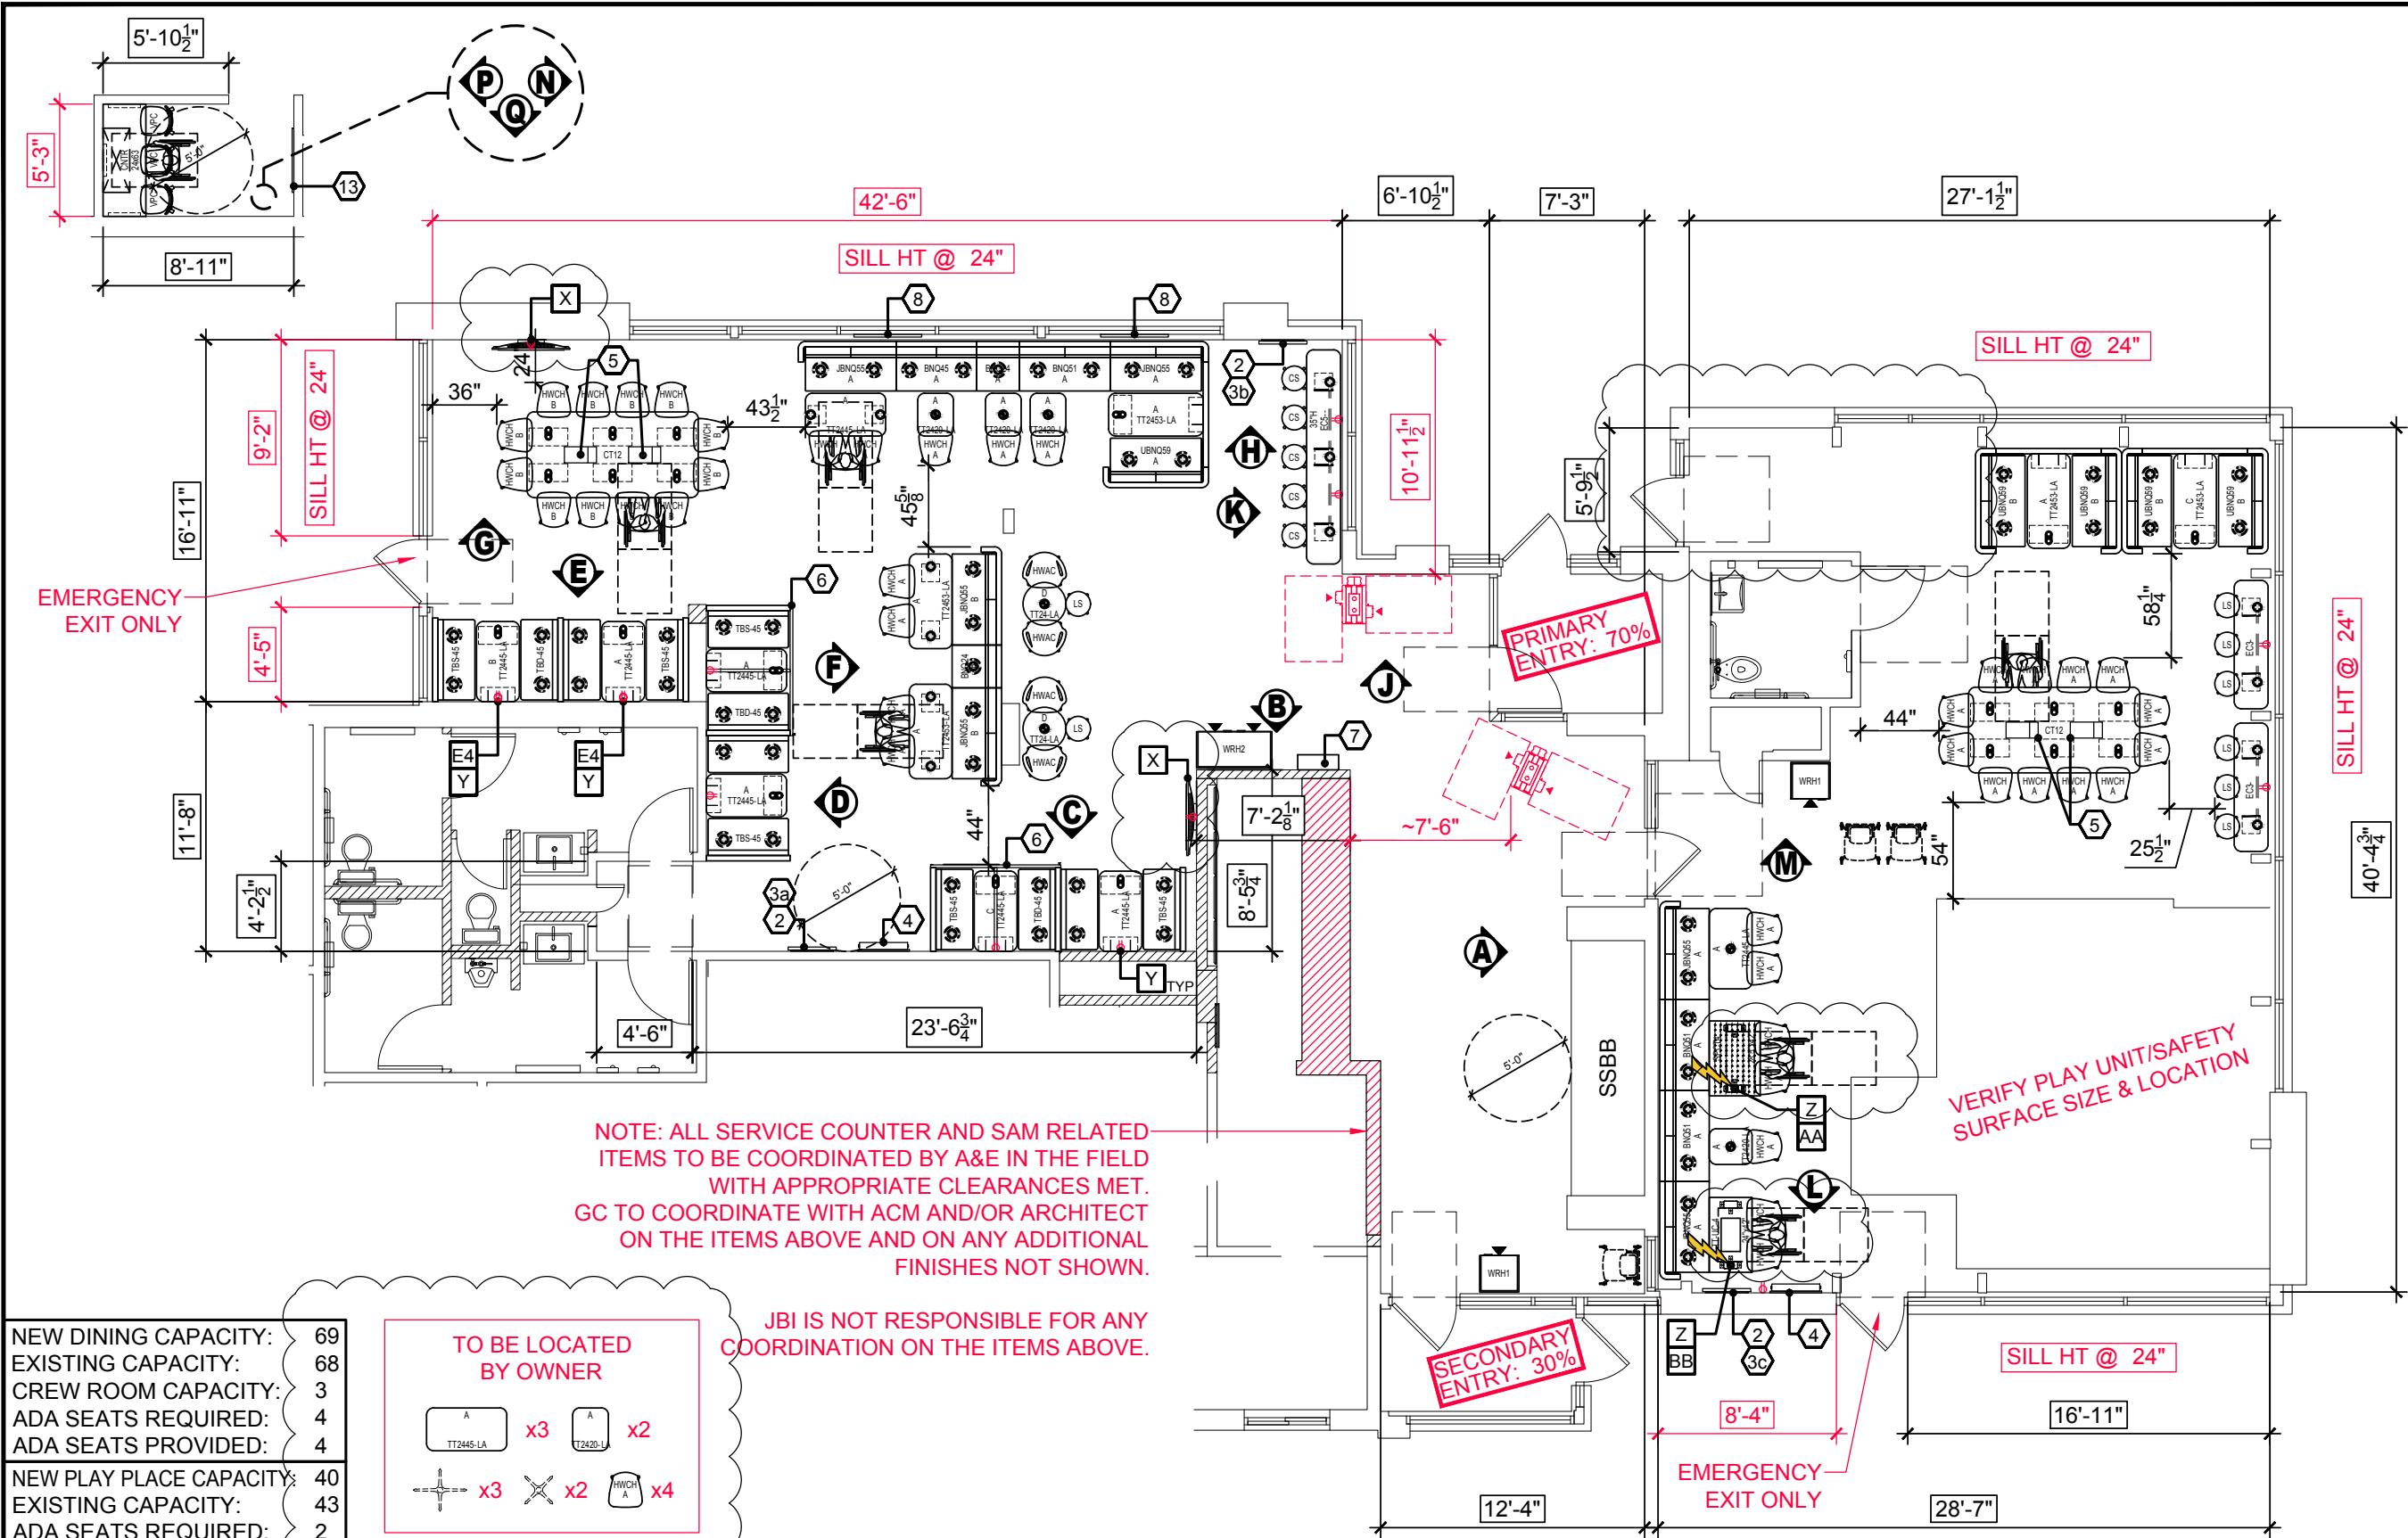

NEW DINING CAPACITY:	69
EXISTING CAPACITY:	68
CREW ROOM CAPACITY:	3
ADA SEATS REQUIRED:	4
ADA SEATS PROVIDED:	4
NEW PLAY PLACE CAPACITY:	40
EXISTING CAPACITY:	43
ADA SEATS REQUIRED:	2
ADA SEATS PROVIDED:	3
ALL BOXED DIMENSIONS ARE TO BE FIELD VERIFIED	
SERVICE COUNTER TO BE AT 34" AFF (INCLUDES TOP) TO MEET ADA REQUIREMENTS	

TO BE LOCATED BY OWNER

TT2445-LA x3 TT2420-L x2

x3 x2 x4



2650 El Presidio Street
Long Beach, CA 90810
T 1 310 667 5600
F 1 310 604 3827
www.jbi-interiors.com

REVISIONS

LTR	DATE	BY	CHK'D
A	11-25-19	LT/CP	
REVISED PER NEW ARCHS			
B	12-19-19	CP	
FINALIZED WITH REVISIONS			



HUMAN COMFORT

SITE ID: 15-0150

STORE NUMBER: 19725

15095 WEST
151ST STREET
OLATHE,
KANSAS

SEATING LAYOUT PLAN

DATE: 10-14-19

SCALE: 1/8" = 1'-0"

DESIGNER: CP



CHK'D:

DRAWING NUMBER

PAGE

U-McD32425 1a

\\jbi.local\ns1\Projects\U-2019\McDonald's\U-MCD32425\Design\3 Final BU-McD32425-Final B.dwg, 2, 12/19/2019 4:14:58 PM, cpanganiban

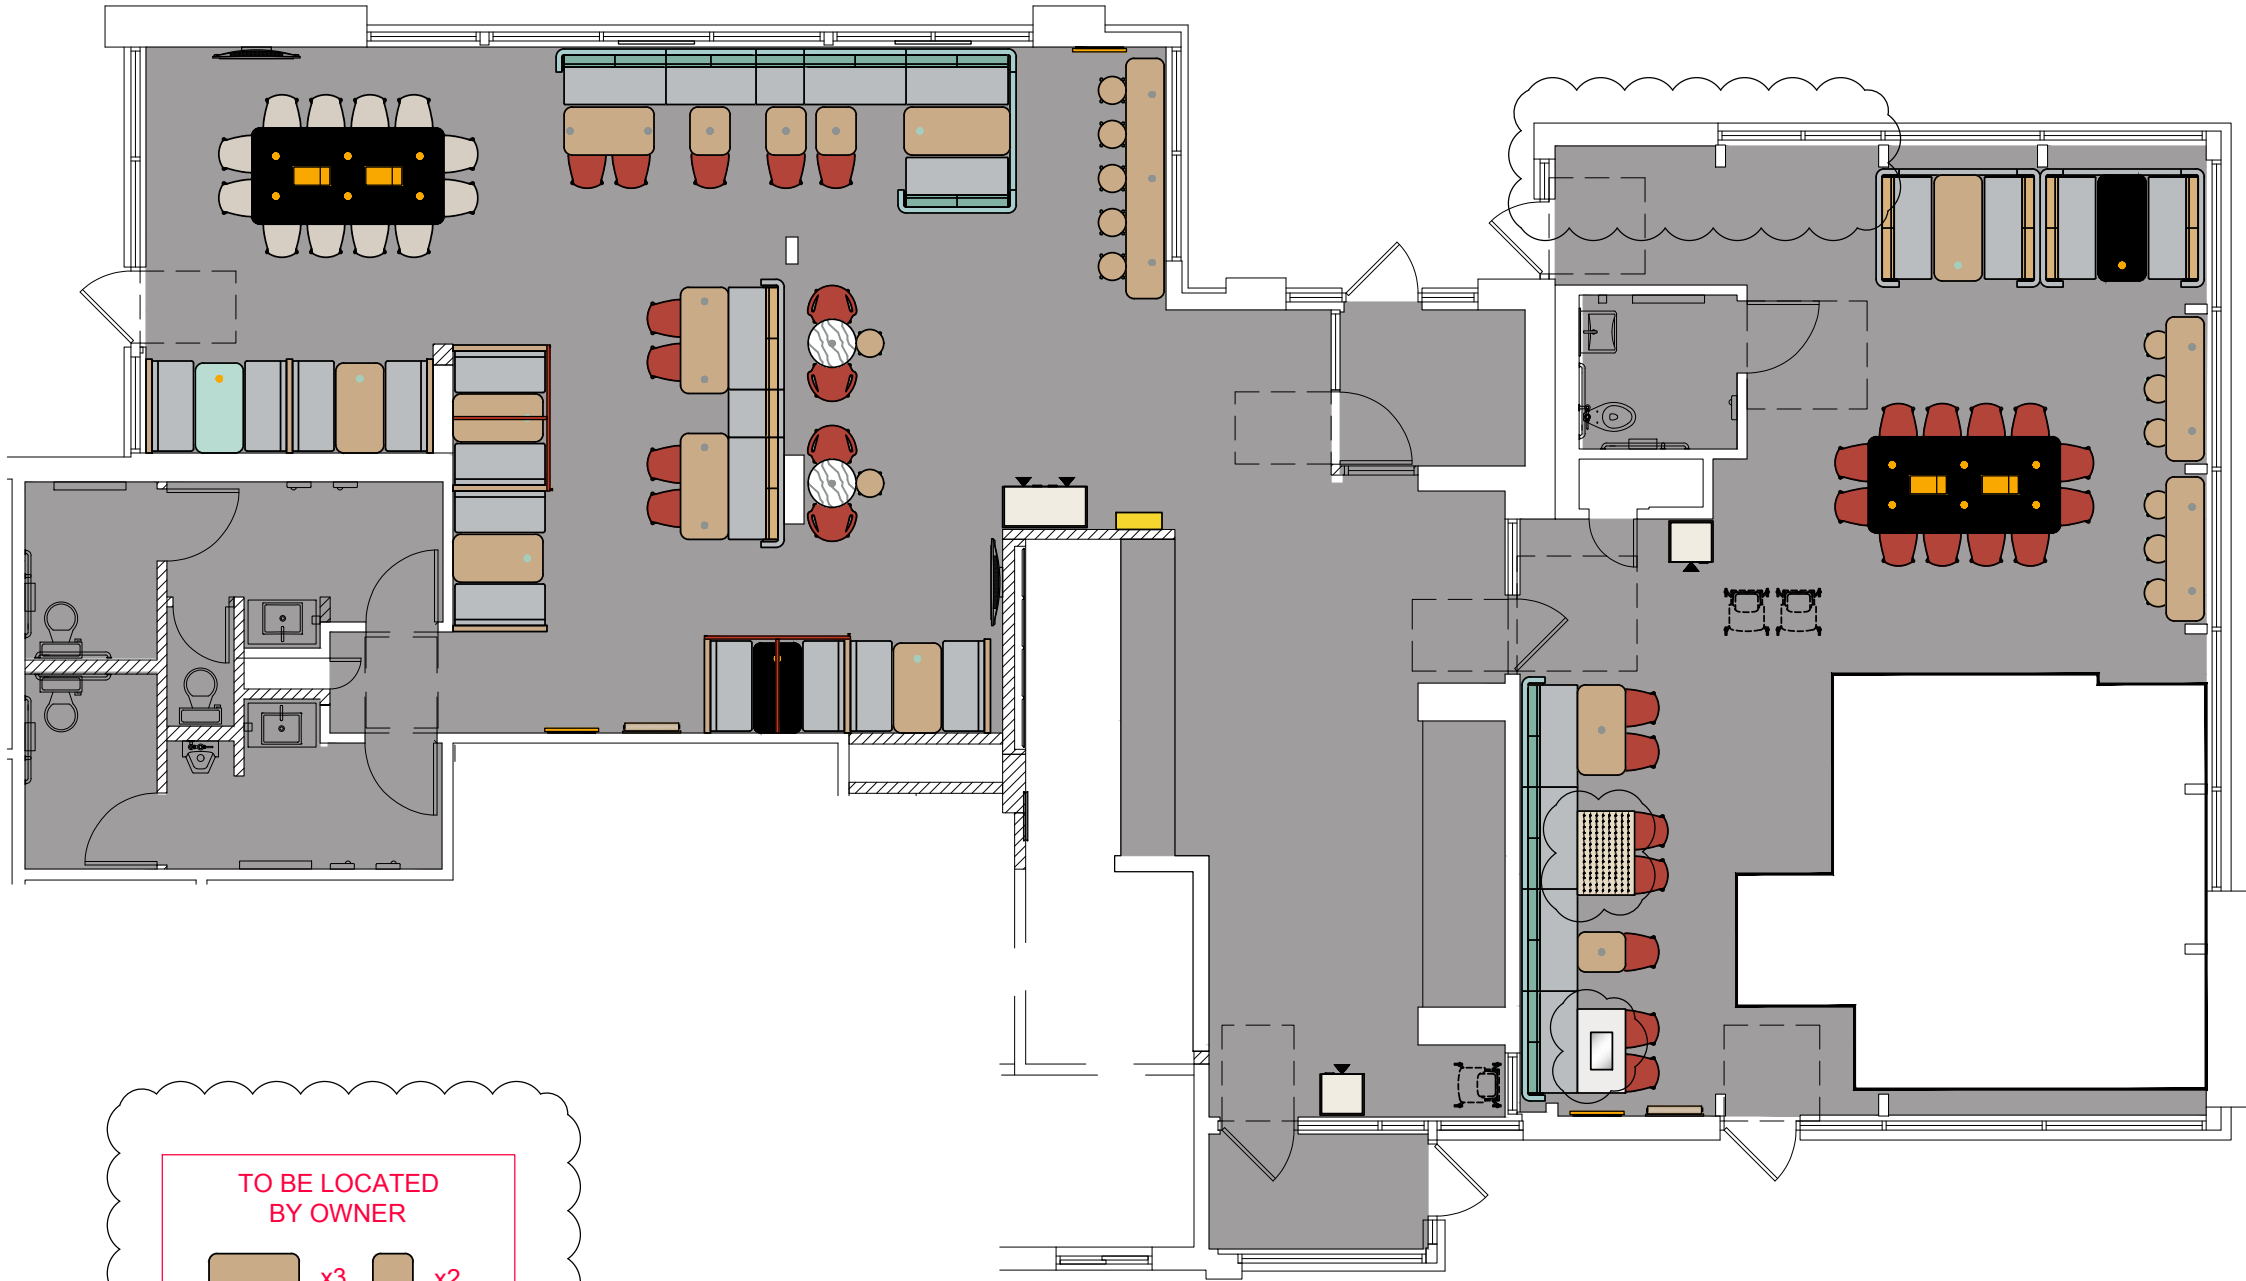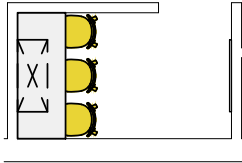

TO BE LOCATED
BY OWNER

x3

x2

x4



2650 El Presidio Street
Long Beach, CA 90810
T 1 310 667 5600
F 1 310 604 3827
www.jbi-interiors.com

REVISIONS

LTR	DATE	BY	CHK'D
B	12-19-19	CP	
FINALIZED WITH REVISIONS			



SITE ID: 15-0150

STORE NUMBER: 19725

15095 WEST
151ST STREET
OLATHE,
KANSAS

SHADED PLAN

DATE: 10-14-19


SCALE: 1/8" = 1'-0"

DESIGNER: CP CHK'D:

DRAWING NUMBER PAGE

U-McD32425 2

\\jbi.local\ins1\Projects\U-2019\McDonald's\U-MCD32425\Design\3 Final BU-McD32425-Final B.dwg, 3, 12/19/2019 4:15:00 PM, cpanganiban

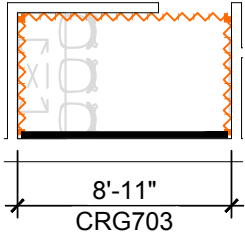

MATERIAL TRANSITION TO
ALIGN WITH CANOPY

PAINT ON WALLS ABOVE RESTROOM

WALL FINISH LEGEND			
SYMBOL	ITEM	SYMBOL	ITEM

FLOOR TILE LEGEND	
SYMBOL	ITEM

BEFORE FINAL INSPECTION, REMOVE PROTECTIVE COVERINGS AND PERFORM FINAL CLEANING.

TILE CLEANER: DETERDEK, BY FILA SURFACE CARE PRODUCTS - **NO SUBSTITUTIONS ALLOWED**
CAN BE ORDERED FROM EUROWEST, DAL TILE, OR DIRECT FROM MANUFACTURER: FILA/DETERDEK
POST CONSTRUCTION CLEANING **REQUIRED** ON ALL INSTALLATIONS PRIOR TO RESTAURANT TURN OVER.

APPLY CLEANER PER MANUFACTURER'S WRITTEN INSTRUCTIONS.
REFERENCE: 2013 McDONALD'S PROJECT MANUAL - SECTION 093000 TILING INTERIOR



2650 El Presidio Street
Long Beach, CA 90810
T 1 310 667 5600
F 1 310 604 3827
www.jbi-interiors.com

REVISIONS

LTR	DATE	BY	CHK'D
B	12-19-19	CP	
FINALIZED WITH REVISIONS			



HUMAN COMFORT

SITE ID: 15-0150

STORE NUMBER: 19725

15095 WEST
151ST STREET
OLATHE,
KANSAS

FINISH PLAN

DATE: 10-14-19

SCALE: 1/8" = 1'-0"

DESIGNER: CP

CHK'D:


DRAWING NUMBER

PAGE


U-McD32425

3


\\jbi.local\ns1\Projects\U-2019\McDonald's\U-MCD32425\Design\3 Final BIU-McD32425-Final B.dwg, 5a, 12/19/2019 4:15:02 PM, cpanganiban

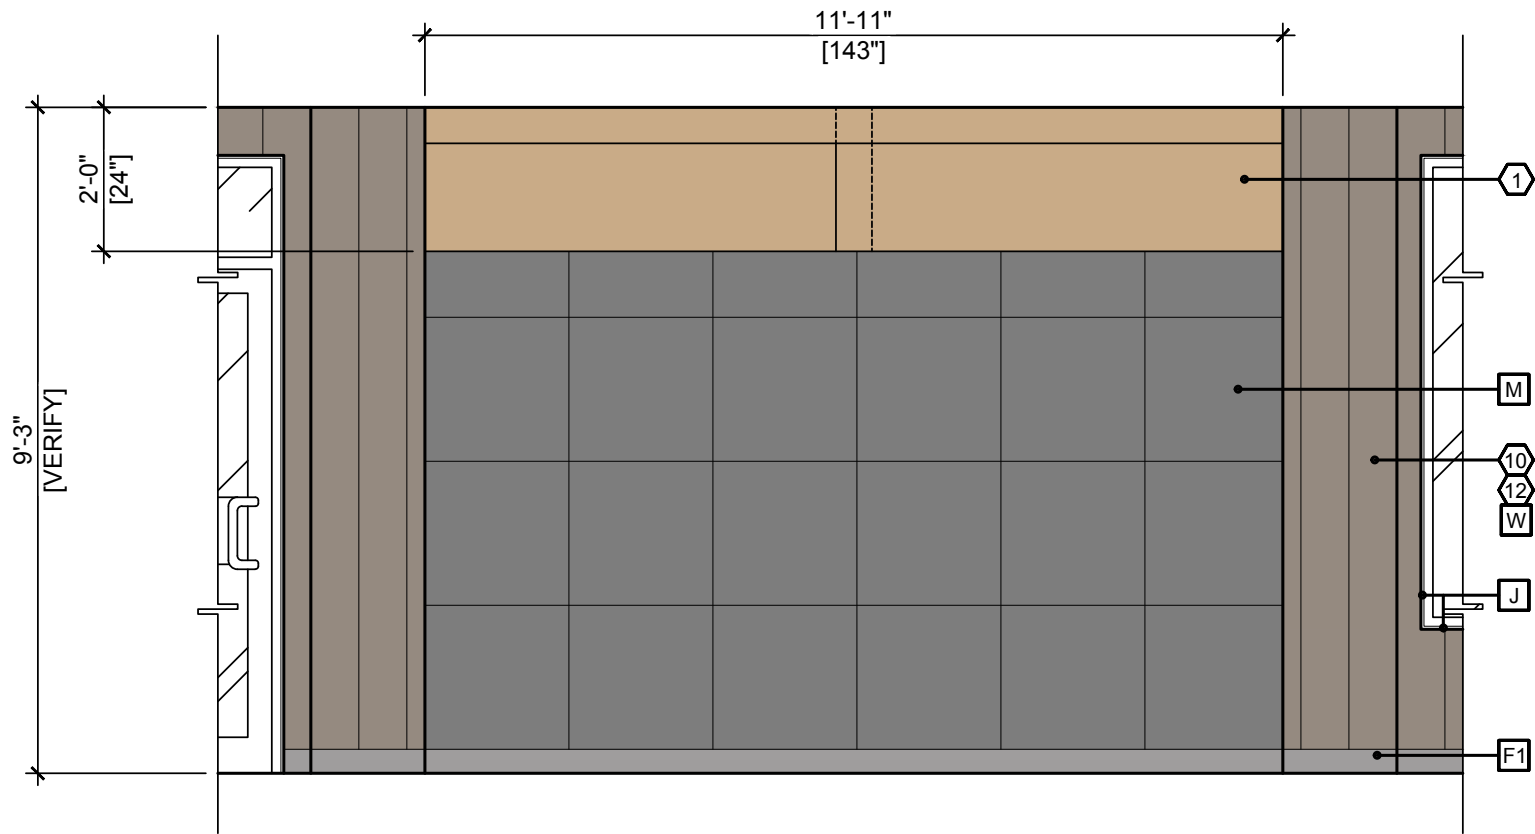

A ELEVATION
DRINK STATION NOT SHOWN

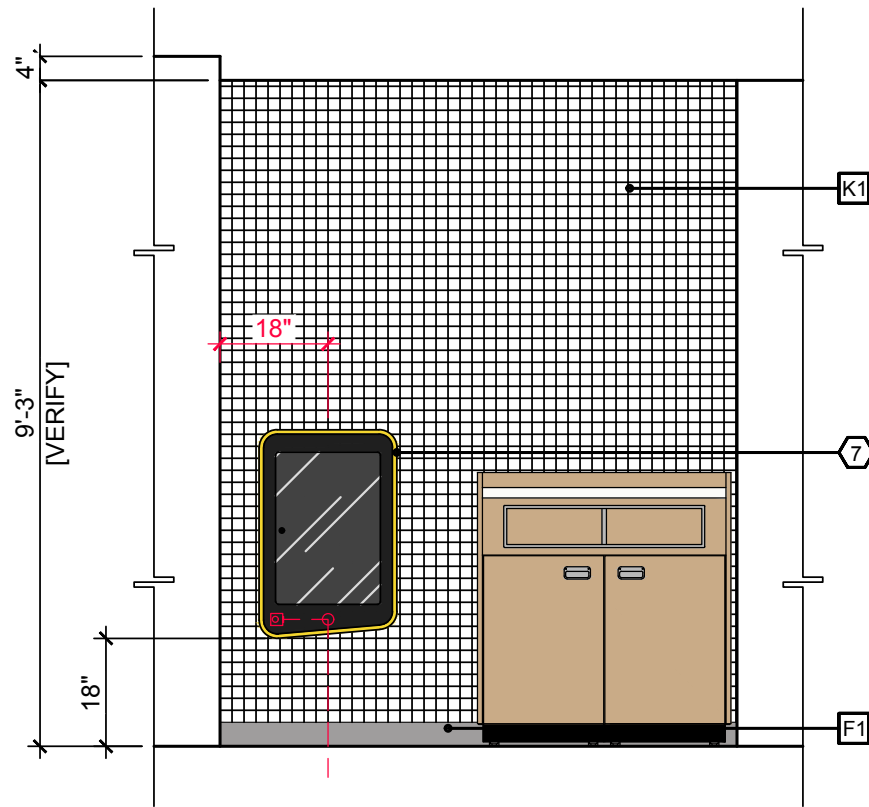

B ELEVATION

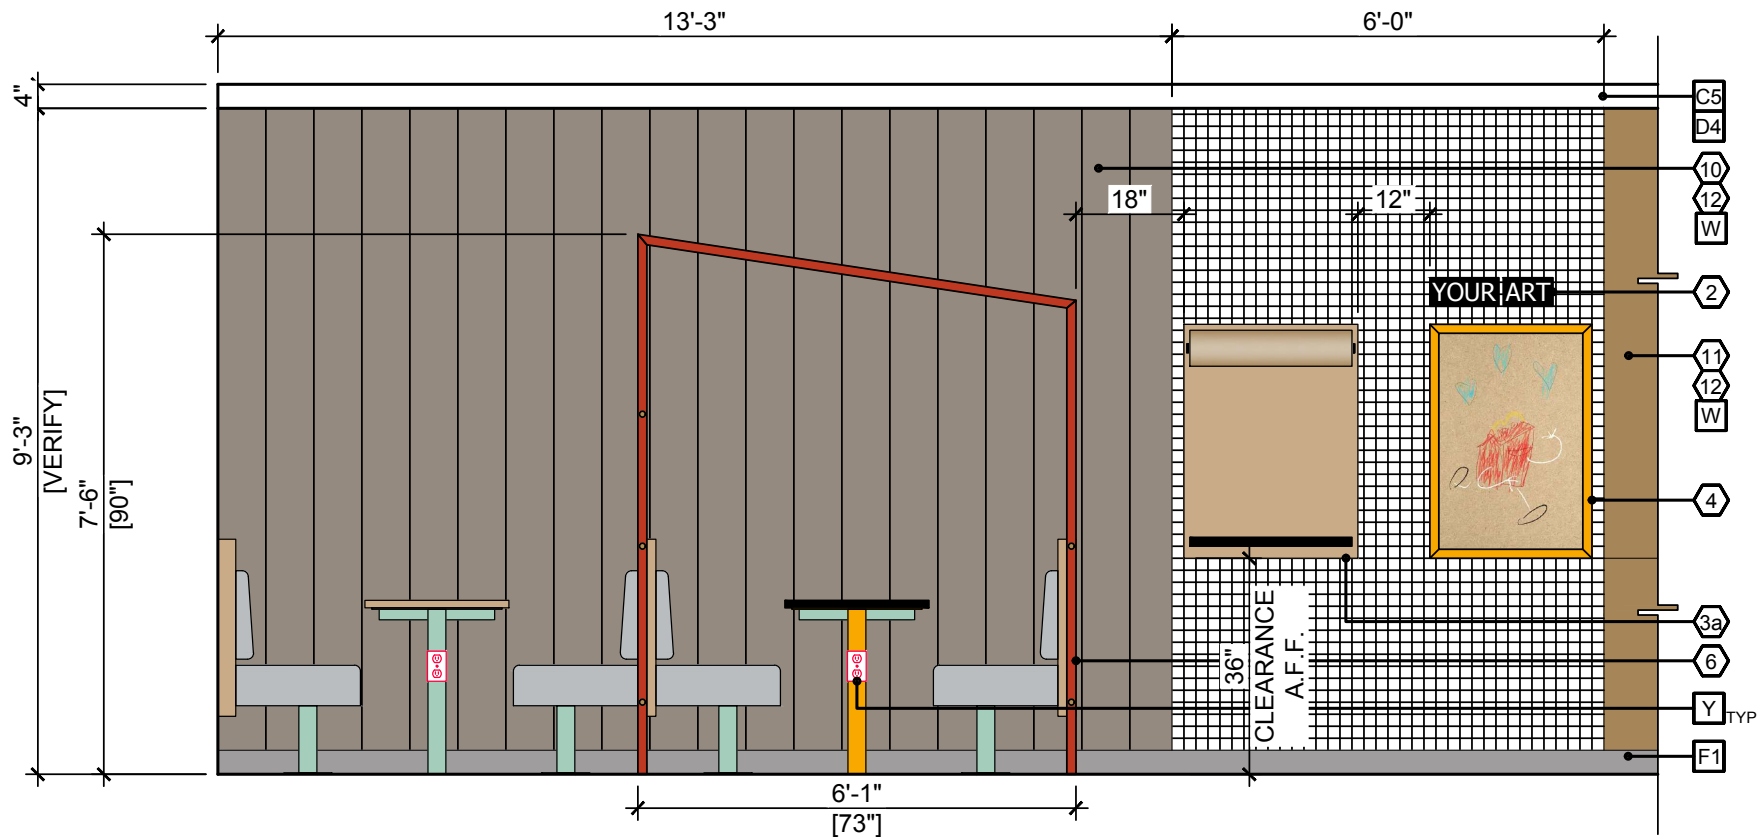

C ELEVATION
ARTWORK AND PAPER ROLL LOWERED TO 36"
A.F.F. TO MAINTAIN ADA ACCESSIBILITY



2650 El Presidio Street
Long Beach, CA 90810
T 1 310 667 5600
F 1 310 604 3827
www.jbi-interiors.com

REVISIONS

LTR	DATE	BY	CHK'D
A	11-25-19	CP	
REVISION			
B	12-19-19	CP	
FINALIZED AS DRAWN			



HUMAN COMFORT

SITE ID: 15-0150

STORE NUMBER: 19725

15095 WEST
151ST STREET
OLATHE,
KANSAS

ELEVATIONS

DATE: 10-14-19

SCALE: 3/8" = 1'-0"

DESIGNER: CP

CHK'D:


DRAWING NUMBER

PAGE


U-McD32425

5a


\\jbi.local\ns1\Projects\U-2019\McDonald's\U-McD32425\Design\3 Final BU-McDonald's\U-McD32425-Final B.dwg, 5b, 12/19/2019 4:15:03 PM, cpanganiban

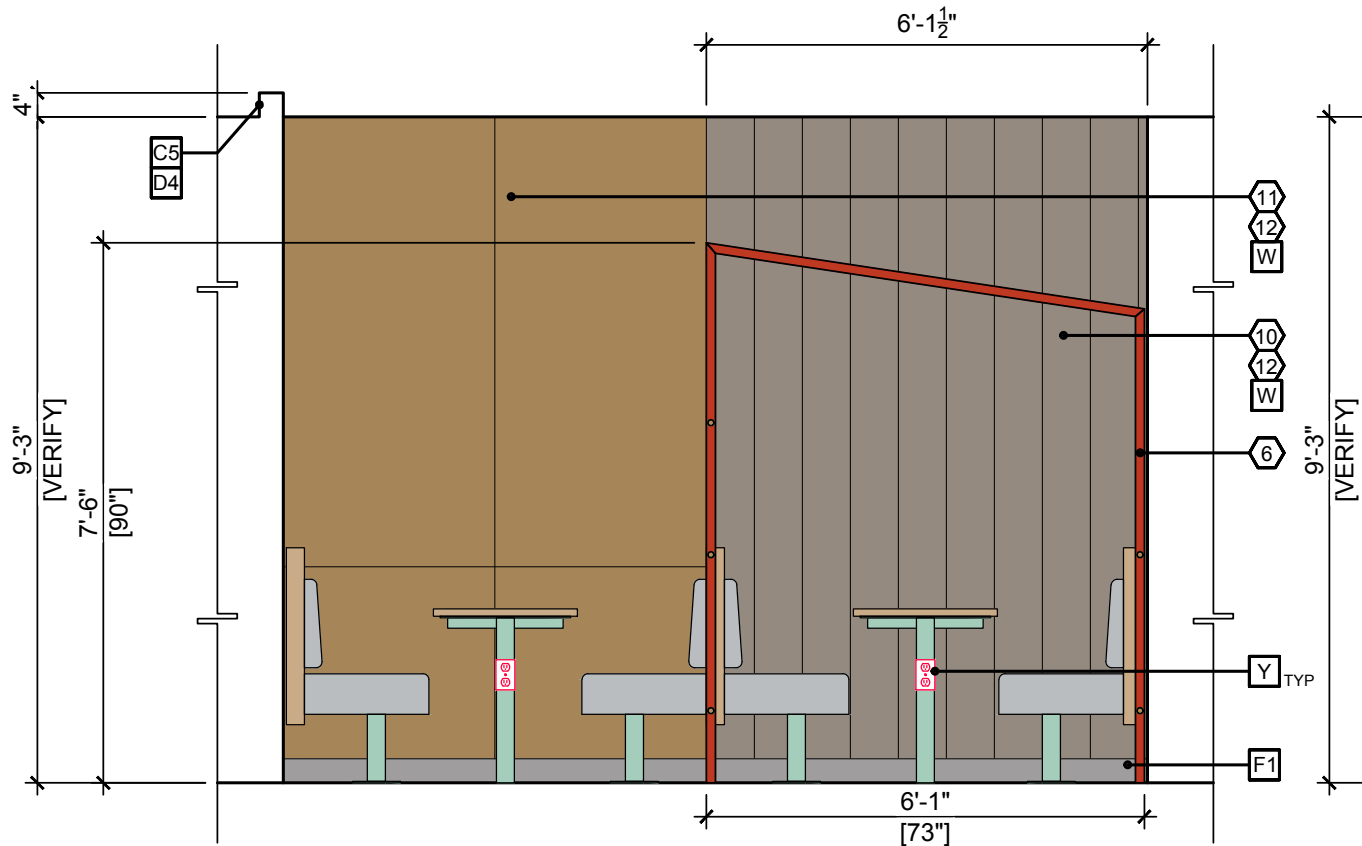


D ELEVATION
MATERIAL TRANSITION TO ALIGN WITH JBI ITEM 6

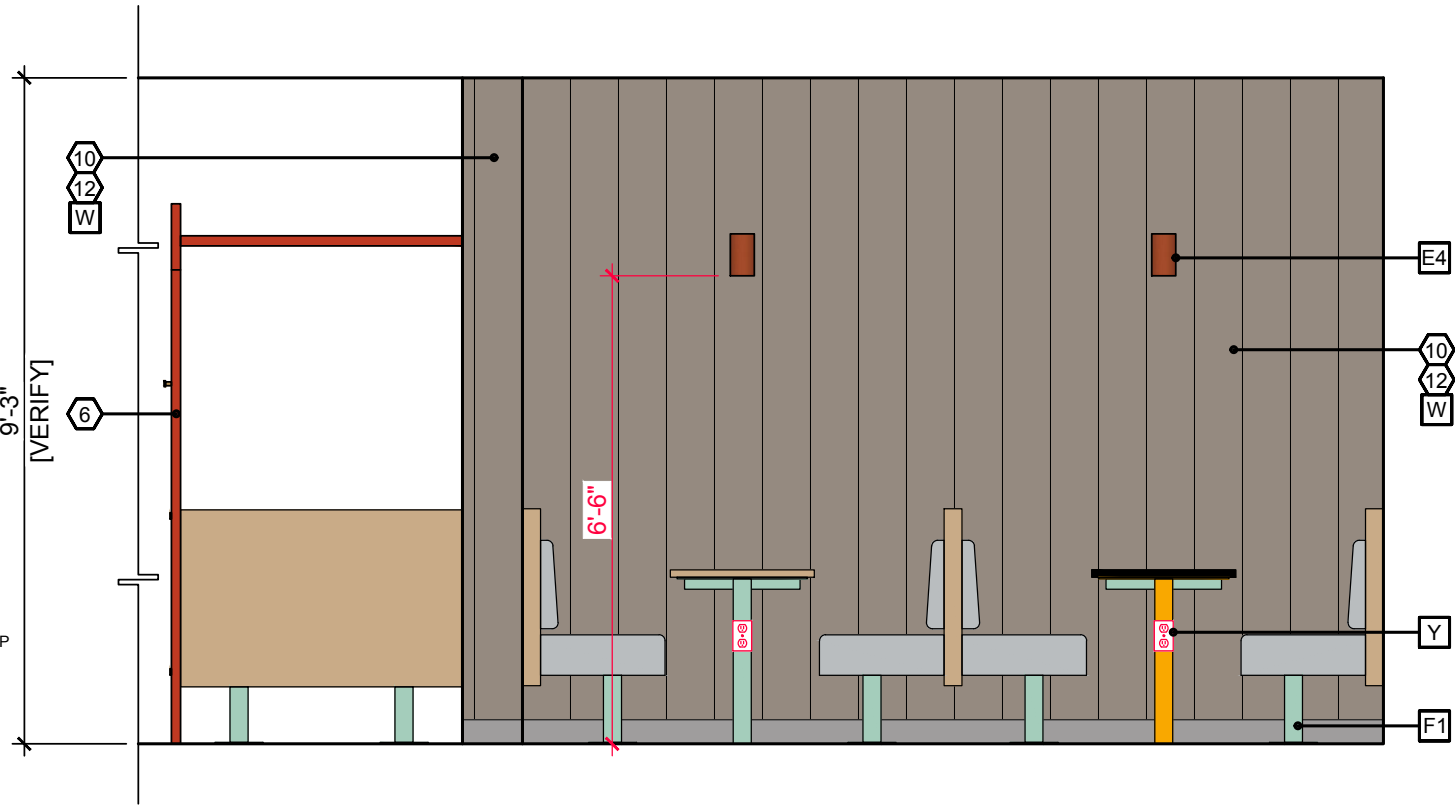

E ELEVATION

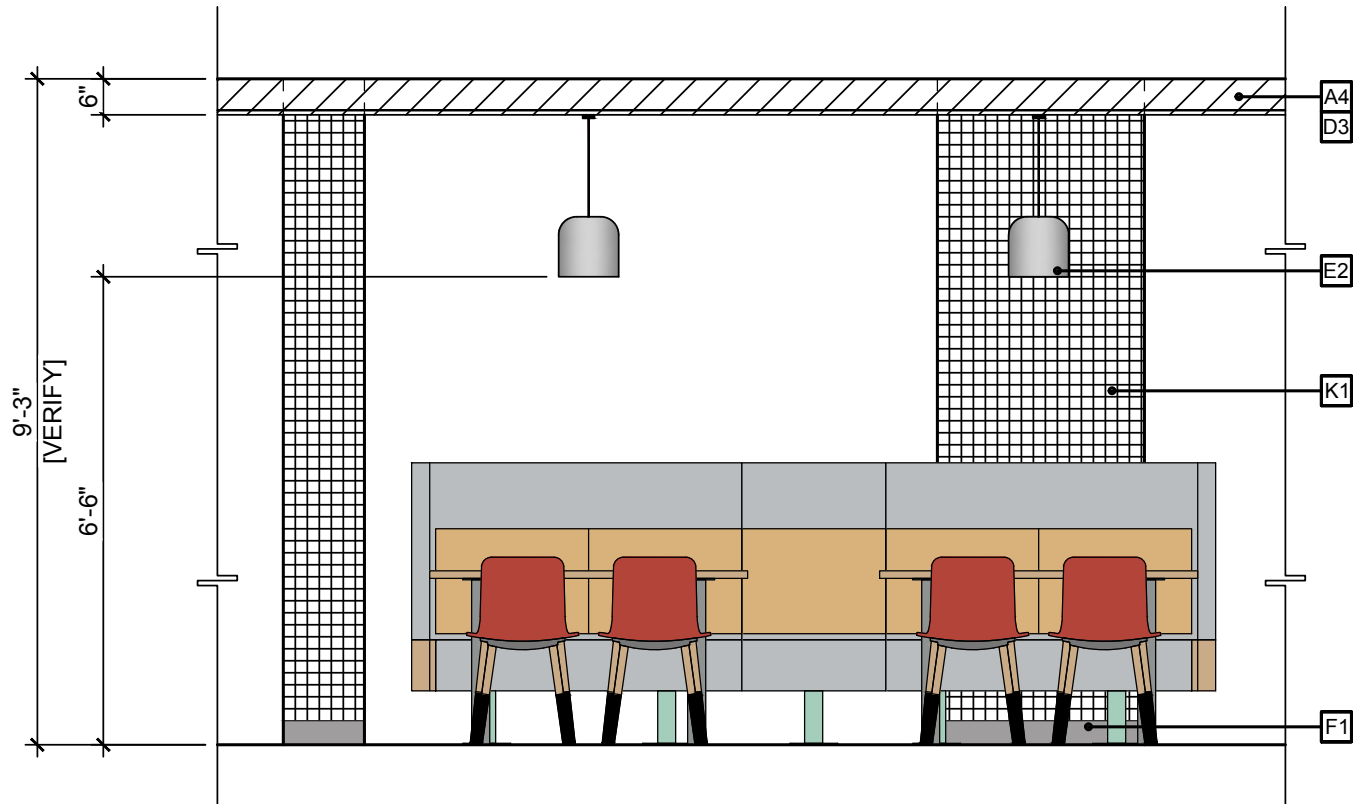

F ELEVATION

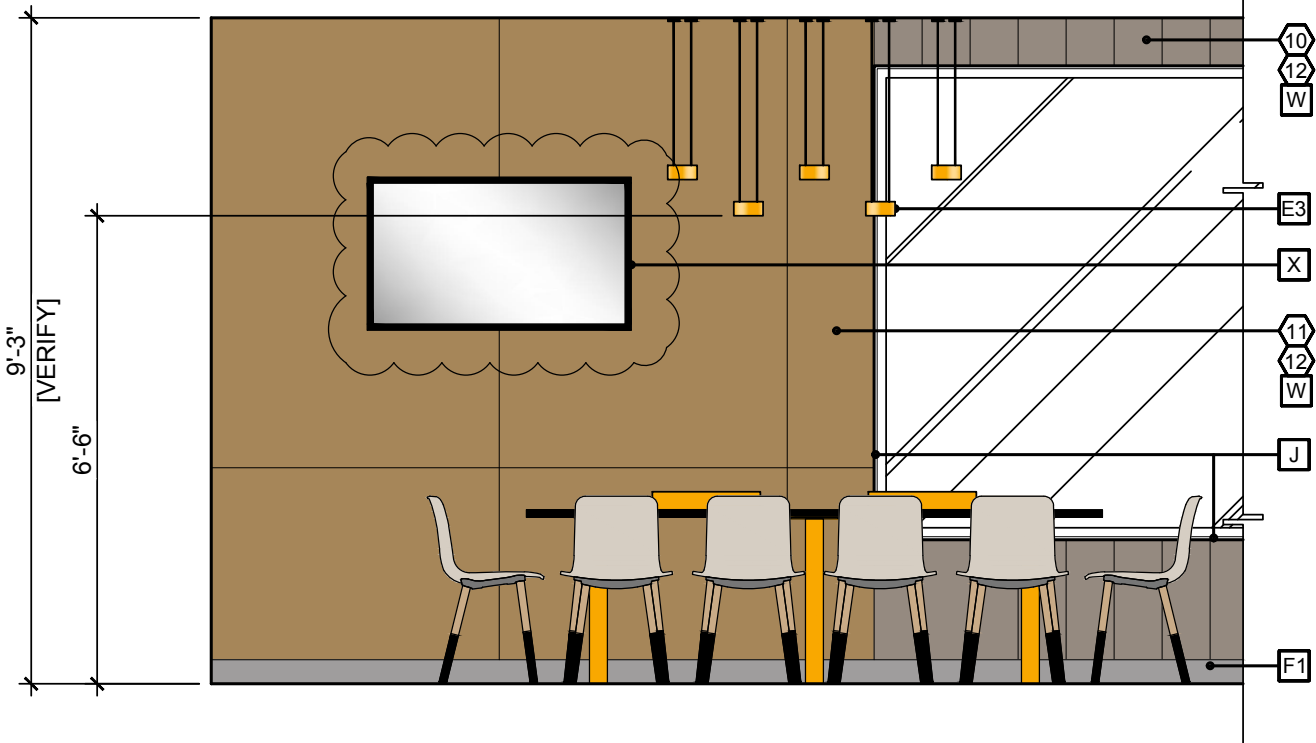

G ELEVATION



2650 El Presidio Street
Long Beach, CA 90810
T 1 310 667 5600
F 1 310 604 3827
www.jbi-interiors.com

REVISIONS

LTR	DATE	BY	CHK'D
A	11-25-19	CP	
REVISION			
B	12-19-19	CP	
FINALIZED WITH REVISIONS			



HUMAN COMFORT

SITE ID: 15-0150

STORE NUMBER: 19725

15095 WEST
151ST STREET
OLATHE,
KANSAS

ELEVATIONS

DATE: 10-14-19

SCALE: 3/8" = 1'-0"

DESIGNER: CP

CHK'D:


DRAWING NUMBER

PAGE


U-McD32425

5b


\\jbi.local\ins1\Projects\U-2019\McDonald's\U-McD32425\Design\3 Final BIU-McD32425-Final B.dwg, 5d, 12/19/2019 4:15:06 PM, cpanganiban

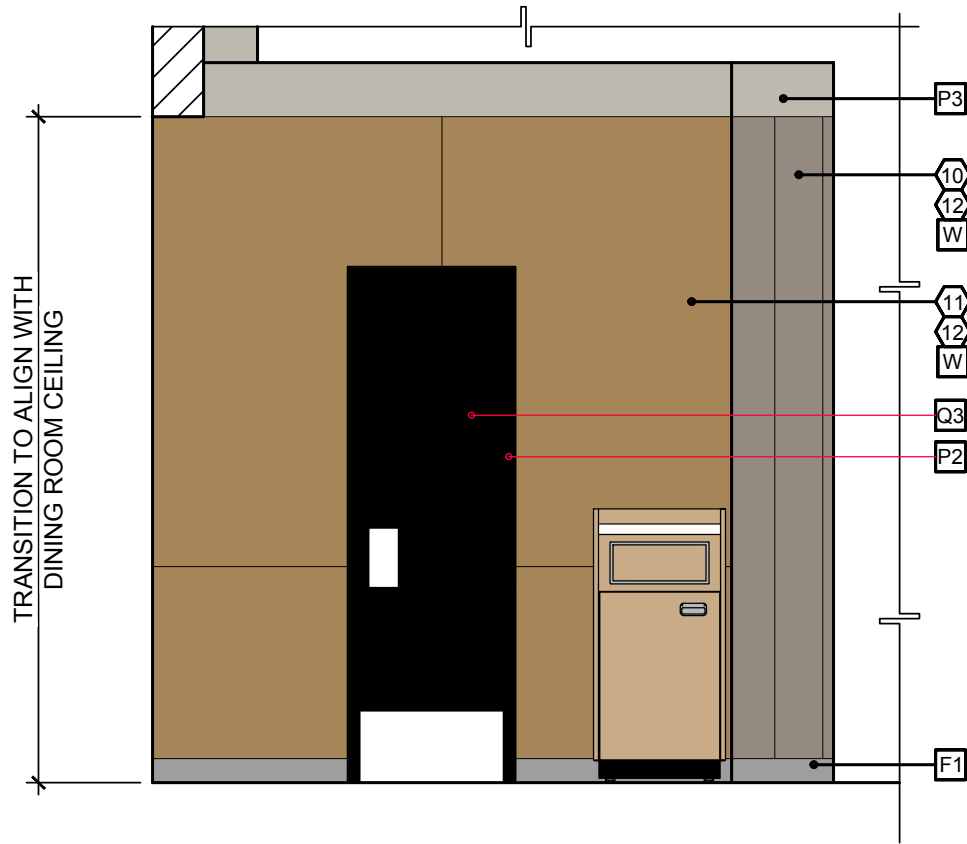


M ELEVATION
PLAYPLACE

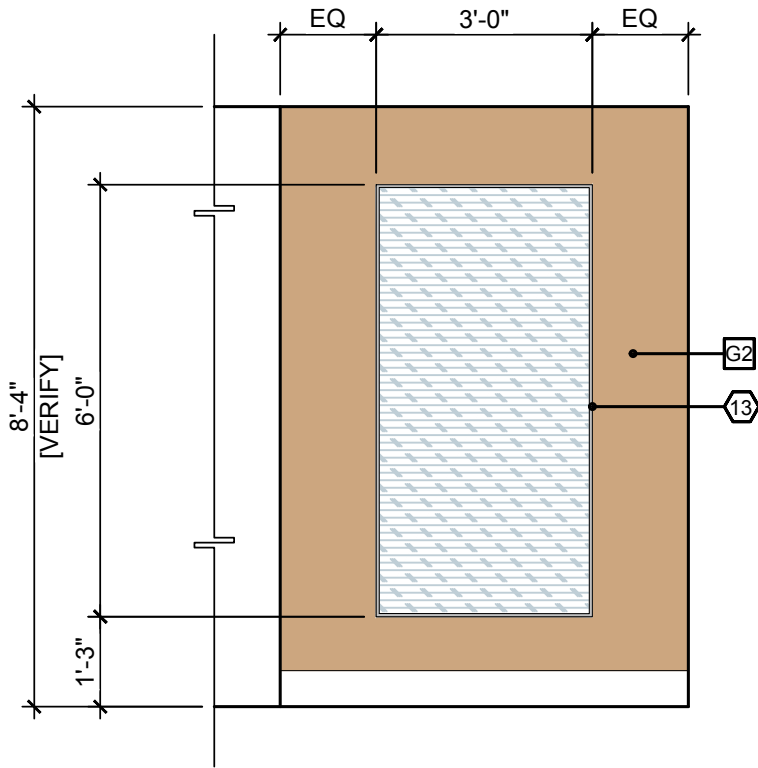


N ELEVATION
CREW ROOM

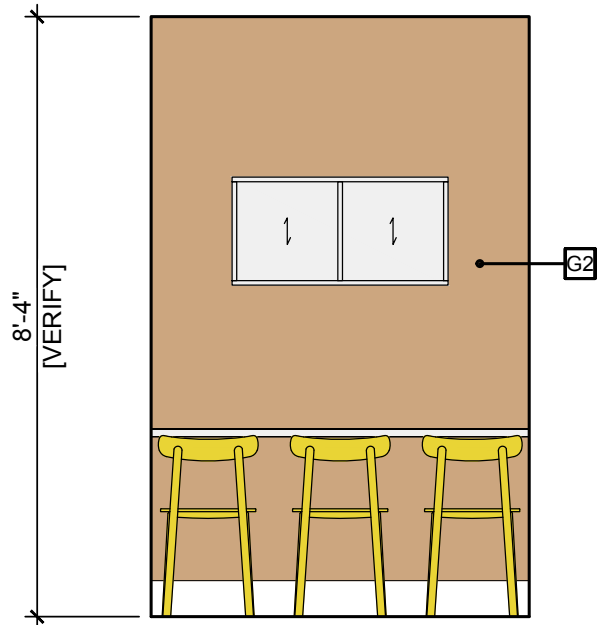



P ELEVATION

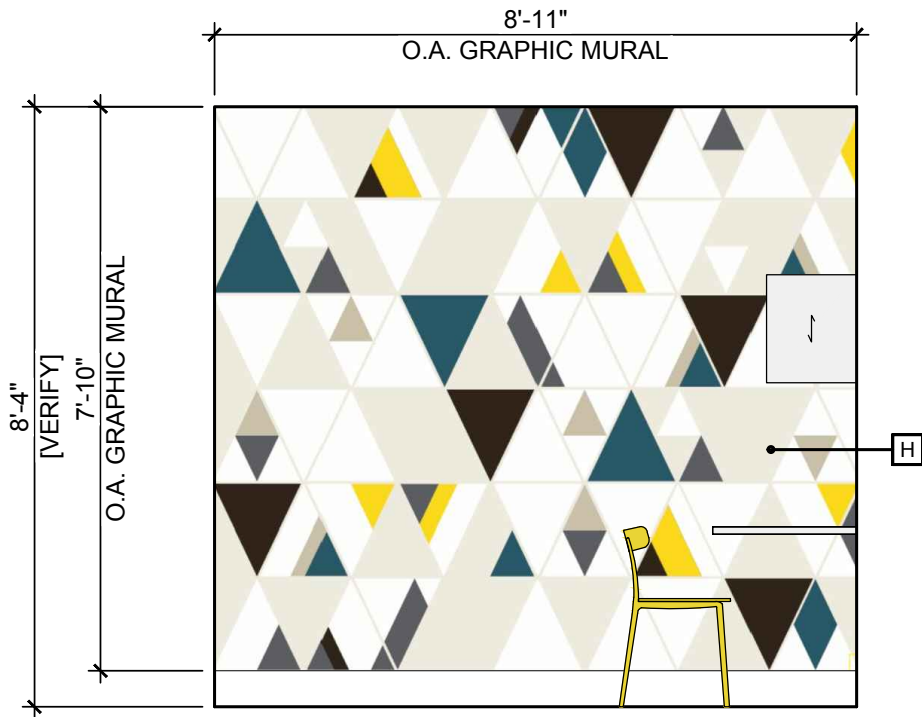

Q ELEVATION

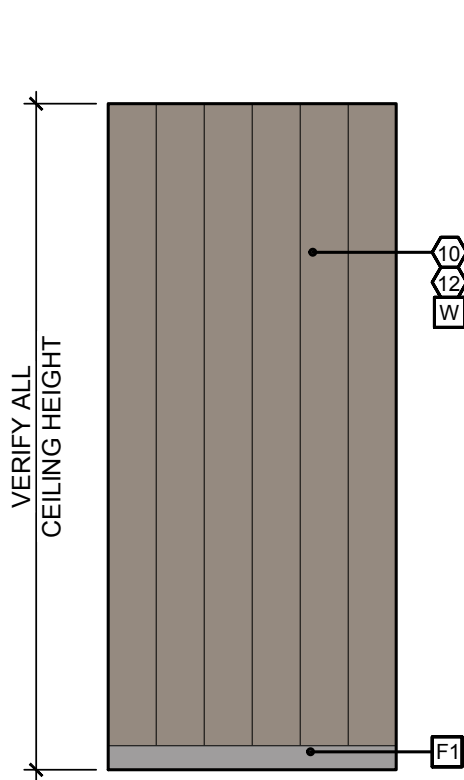

TYPICAL DINING
WALL FINISHES

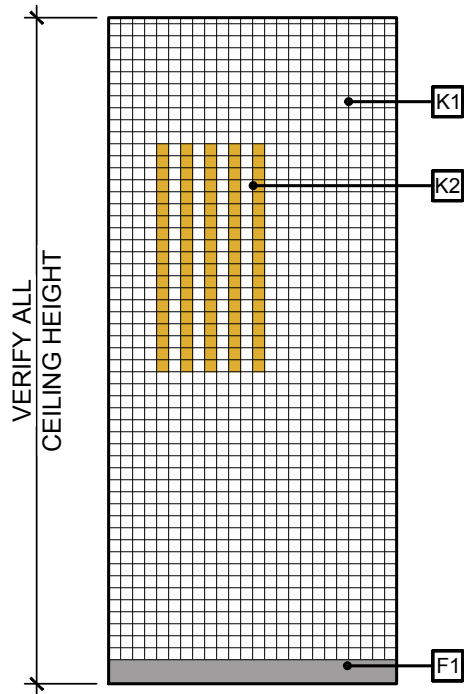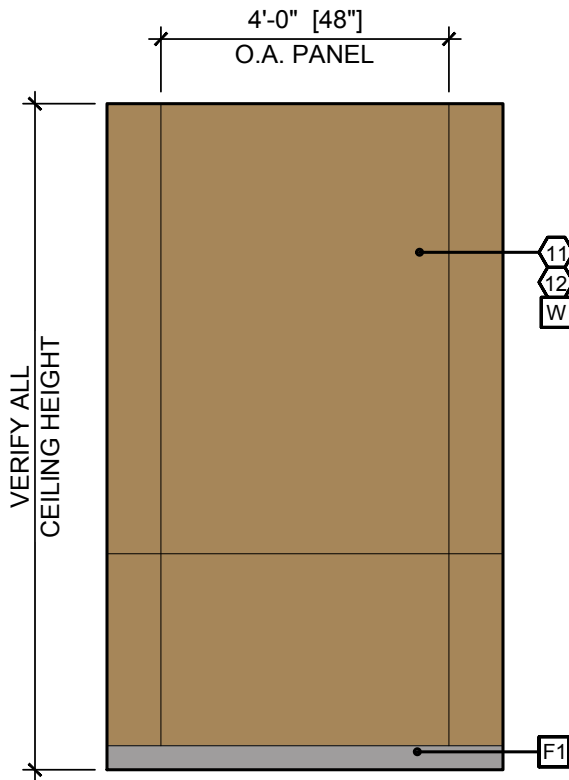

TYPICAL WALL TILE FINISHES
(WITH OPTIONAL ACCENT TILE)



2650 El Presidio Street
Long Beach, CA 90810
T 1 310 667 5600
F 1 310 604 3827
www.jbi-interiors.com

REVISIONS

LTR	DATE	BY	CHK'D
-----	------	----	-------

B	12-19-19	CP	
---	----------	----	--

FINALIZED AS DRAWN

--	--	--	--

--	--	--	--

SITE ID: 15-0150

STORE NUMBER: 19725

15095 WEST
151ST STREET
OLATHE,
KANSAS

ELEVATIONS

DATE: 10-14-19

SCALE: 3/8" = 1'-0"

DESIGNER: CP

CHK'D:




DRAWING NUMBER

PAGE

U-McD32425

5d

\\jbi.local\ns1\Projects\U-2019\McDonald's\U-MCD32425\Design\3 Final BIU-McD32425-Final B.dwg, 5e, 12/19/2019 4:15:06 PM, cpanganiban

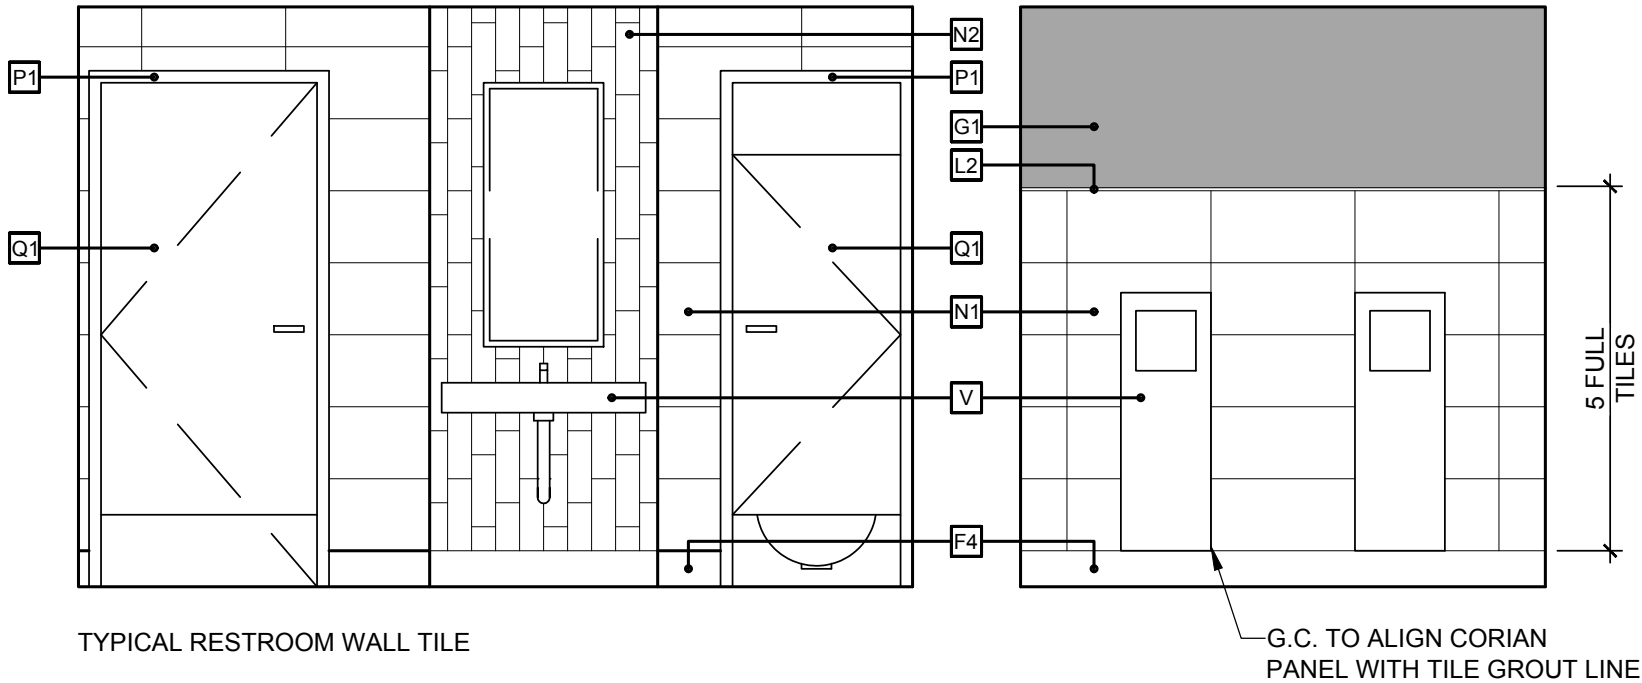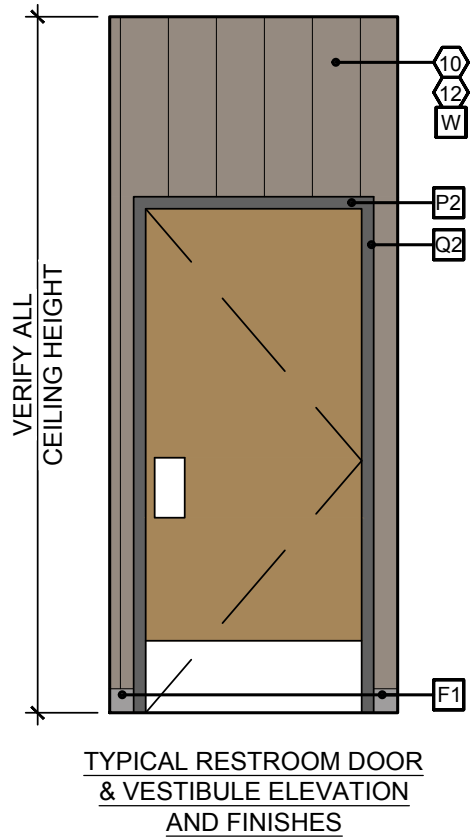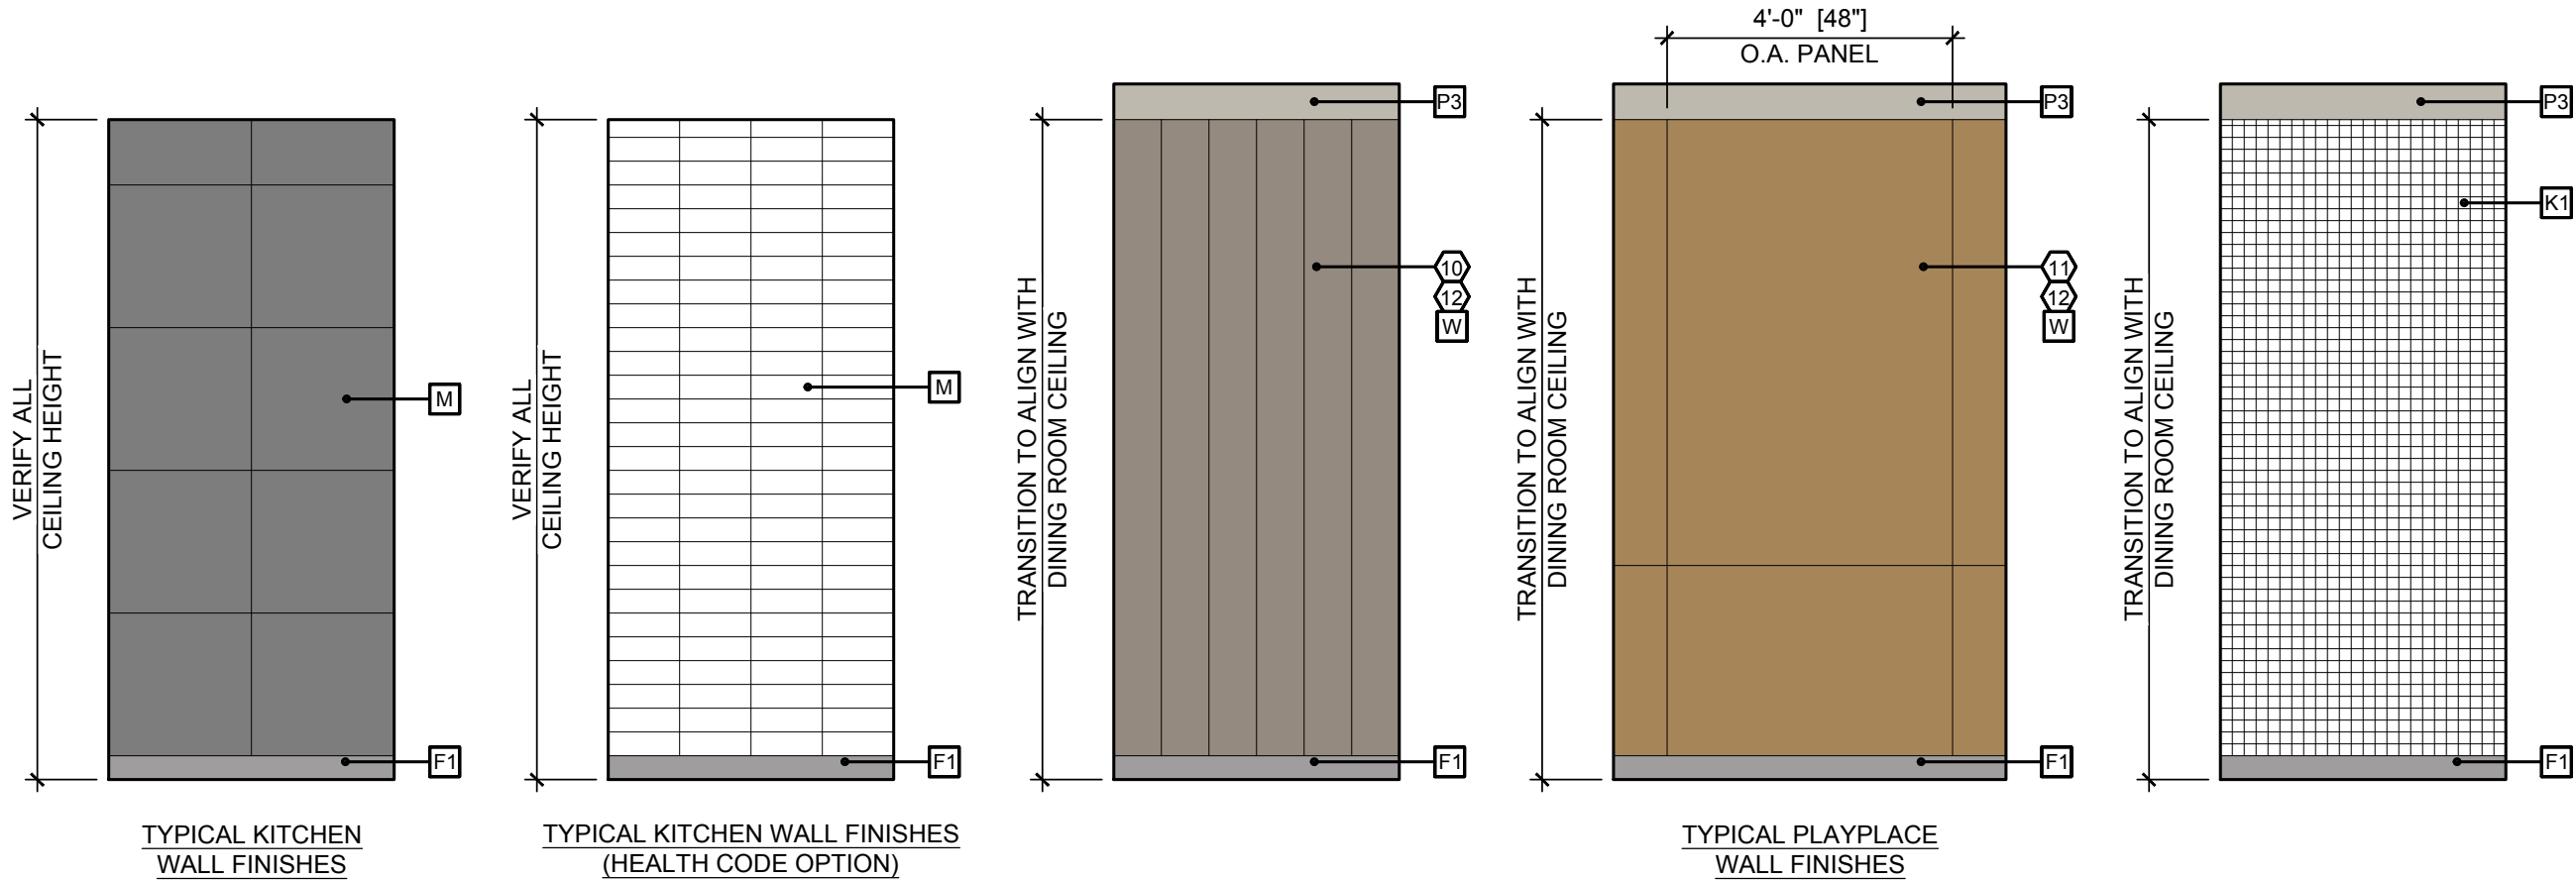

2650 El Presidio Street
Long Beach, CA 90810
T 1 310 667 5600
F 1 310 604 3827
www.jbi-interiors.com

REVISIONS

LTR	DATE	BY	CHK'D
-----	------	----	-------

B	12-19-19	CP	
---	----------	----	--

FINALIZED AS DRAWN

--	--	--	--

--	--	--	--

HUMAN COMFORT

SITE ID: 15-0150

STORE NUMBER: 19725

15095 WEST
151ST STREET
OLATHE,
KANSAS

ELEVATIONS

DATE: 10-14-19

SCALE: 3/8" = 1'-0"

DESIGNER: CP





CHK'D:

DRAWING NUMBER

PAGE

U-McD32425

5e

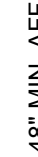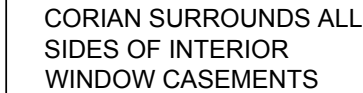
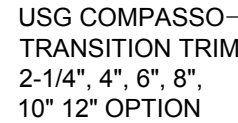
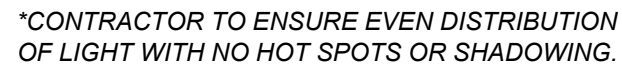


COVE LIGHTING & CEILING COFFER

COMPASSO CEILING TRANSITION

CORIAN WINDOW SILL DETAIL

ADA SIGNAGE DETAIL

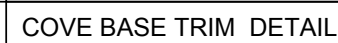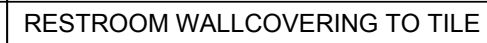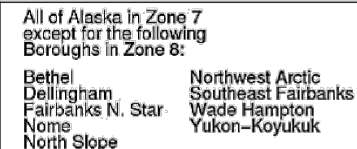

LTR	DATE	BY	CHK'D
-----	------	----	-------

FINALIZED AS DRAWN

FINALIZED AS DRAWN

--	--	--	--

--	--	--	--

SITE ID: 15-0150

STORE NUMBER: 19725

15095 WEST
151ST STREET
**OLATHE,
KANSAS**

STANDARD DETAILS

DATE: 10-14-19

SCALE: AS NOTED

DESIGNER: CP | CHK'D:

DRAWING NUMBER	PAGE
----------------	------


U-McD32425 | 6

WALL COVERING CLIMATE ZONE MAP

NTS	5
-----	---

$1/2" = 1'-0"$	8
----------------	---

\\jbi.local\ns1\Projects\U-2019\McDonald's\U-MCD32425\Design\3 Final BIU-McD32425-Final B.dwg, 7, 12/19/2019 4:15:11 PM, cpanganiban

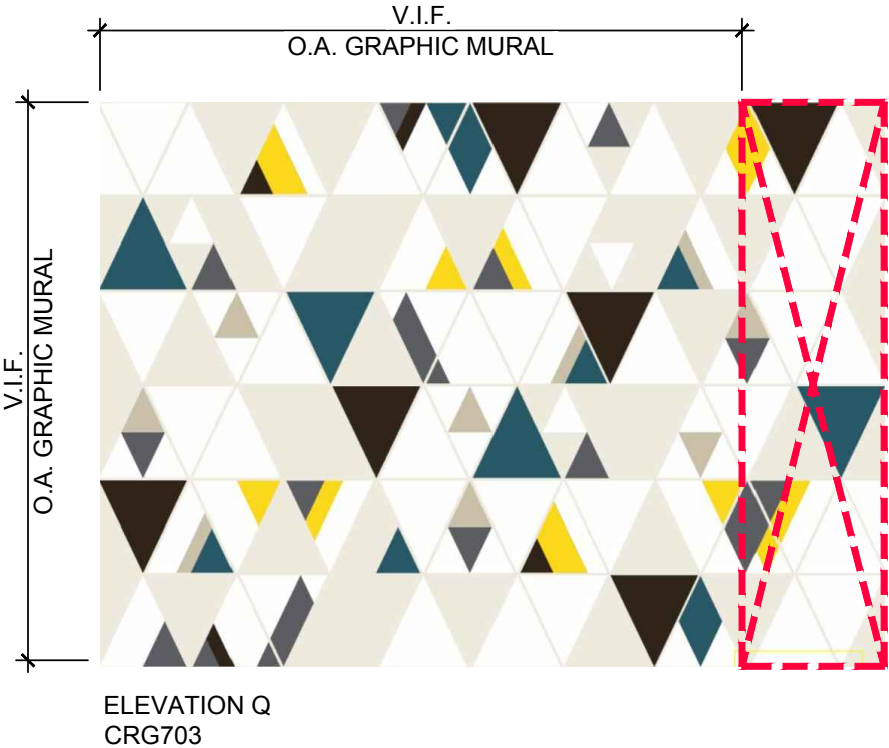

ELEVATION Q
CRG703

NOTE: GRAPHIC MURAL SIZES SHOWN FOR
REFERENCE PURPOSES ONLY. GC TO INCLUDE
WINDOW RETURNS (WHERE APPLICABLE) AND VERIFY
ALL SIZES PRIOR TO PURCHASING / INSTALLATION.



2650 El Presidio Street
Long Beach, CA 90810
T 1 310 667 5600
F 1 310 604 3827
www.jbi-interiors.com

REVISIONS

LTR	DATE	BY	CHK'D
B	12-19-19	CP	
FINALIZED AS DRAWN			



SITE ID:	15-0150
STORE NUMBER:	19725

15095 WEST
151ST STREET
OLATHE,
KANSAS

GRAPHIC CROP GUIDE

DATE:	10-14-19
SCALE:	3/8" = 1'-0"

DESIGNER: CP	CHK'D:
DRAWING NUMBER	PAGE

ITEMS BY JBI



2650 El Presidio Street
Long Beach, CA 90810
T 1 310 667 5600
F 1 310 604 3827
www.jbi-interiors.com

REVISIONS

LTR	DATE	BY	CHK'D
-----	------	----	-------

A	11-25-19	CP	
---	----------	----	--

REVISION

B	12-19-19	CP	
---	----------	----	--

FINALIZED WITH REVISIONS

--	--	--	--

--	--	--	--

--	--	--	--	--

--	--	--	--

--	--	--	--

--	--	--	--

--	--	--	--

--	--	--	--

--	--	--	--

--	--	--	--

--	--	--	--



HUMAN COMFORT

SITE ID: 15-0150

STORE NUMBER: 19725

15095 WEST
151ST STREET
**OLATHE,
KANSAS**

UJI LEGENDA

DATE: 10-14-19

SCALE: NTS

DESIGNER: CP

CHK'D:

DRAWING NUMBER	
----------------	--

PAGE

U-McD32425

8a

\\jbi.local\ms1\Projects\U-2019\McDonald's\U-McD32425\Design\3 Final BU-McD32425-Final B.dwg, 8b, 12/19/2019 4:15:12 PM, cpanganiban

ITEMS BY JBI

Quantity	JB I Type Mark	JB I Part Number	PRODUCT NAME	Color / Finish Code(s)	Finishes	McD SKU#	Comments	Standard / Custom	Variable Item Dimension
Seating - Banquettes									
4	UBNQ59-B		Upholstered Banquette U-Shape, 59" Core Drill	U62 U61 LM126 EB23 MT46 P02 MT07	Back Pad: Evolve U62 Cobbler Upholstered Booth Wall & Seat: Evolve U61 Cookies & Cream Base Wall & Crumb Tray: Lamitech LT-1511 Up Organic Maple Crumb Tray Edge: Nevamar NWX0075 Galao Booth Legs & Plate: TCI Powder Coatings, TCI-9610-62195 Mint Mop Guard: Celtec Grey PVC Corner Bead: Aluminum	H13-BS-001-1		Standard	
1	JBNQ55-B		Upholstered Banquette J-Shape Left, 55" Core Drill	U62 U61 LM126 EB23 MT46 P02 MT07	Back Pad: Evolve U62 Cobbler Upholstered Booth Wall & Seat: Evolve U61 Cookies & Cream Base Wall & Crumb Tray: Lamitech LT-1511 Up Organic Maple Crumb Tray Edge: Nevamar NWX0075 Galao Booth Legs & Plate: TCI Powder Coatings, TCI-9610-62195 Mint Mop Guard: Celtec Grey PVC Corner Bead: Aluminum	H13-BS-003-1		Standard	
1	JBNQ55-B		Upholstered Banquette J-Shape Right, 55" Core Drill	U62 U61 LM126 EB23 MT46 P02 MT07	Back Pad: Evolve U62 Cobbler Upholstered Booth Wall & Seat: Evolve U61 Cookies & Cream Base Wall & Crumb Tray: Lamitech LT-1511 Up Organic Maple Crumb Tray Edge: Nevamar NWX0075 Galao Booth Legs & Plate: TCI Powder Coatings, TCI-9610-62195 Mint Mop Guard: Celtec Grey PVC Corner Bead: Aluminum	H13-BS-005-1		Standard	
1	BNQ24-B		Upholstered Banquette, 24" Core Drill	U62 U61 LM126 MT46 P02 MT07	Back Pad: Evolve U62 Cobbler Upholstered Booth Wall & Seat: Evolve U61 Cookies & Cream Base Wall: Lamitech LT-1511 Up Organic Maple Booth Legs & Plate: TCI Powder Coatings, TCI-9610-62195 Mint Mop Guard: Celtec Grey PVC Corner Bead: Aluminum		Pending SKU		
2			Upholstered Banquette Wall, 59"	U61 LM126 P02 MT07	Upholstered Wall: Evolve U61 Cookies & Cream Base Wall: Lamitech LT-1511 Up Organic Maple Mop Guard: Celtec Grey PVC Corner Bead: Aluminum	H13-BS-011-1		Standard	
6	TBS-45		Timber Booth Single, 45" Core Drill	U61 LM126 MT46 P02	Back & Seat Pad: Evolve U61 Cookies & Cream Booth Wall: Lamitech LT-1511 Up Organic Maple Booth Legs & Plate: TCI Powder Coatings, TCI-9610-62195 Mint Mop Guard & Quirk: Celtec Grey PVC	H13-BS-106-1		Standard	
3	TBD-45		Timber Booth Double, 45" Core Drill	U61 LM126 MT46 P02	Back & Seat Pad: Evolve U61 Cookies & Cream Booth Wall: Lamitech LT-1511 Up Organic Maple Booth Legs & Plate: TCI Powder Coatings, TCI-9610-62195 Mint Mop Guard & Quirk: Celtec Grey PVC	H13-BS-107-1		Standard	
Seating - Table Tops									
6	TT2024-LA-A		Table, 20x24, 4in Radius Corners	LM126 EB23	Finish: Lamitech LT-1511 Up Organic Maple Edge: Nevamar NWX0075 Galao	H13-TC-001-1	(2) TO BE LOCATED BY OWNER	Standard	
8	TT2445-LA-A		Table, 24x45, 4in Radius Corners	LM126 EB23	Finish: Lamitech LT-1511 Up Organic Maple Edge: Nevamar NWX0075 Galao	H13-TC-002-1	(3) TO BE LOCATED BY OWNER	Standard	
1	TT2445-LA-A		Table, 24x45, 4in Radius Corners, ADA	LM126 EB23	Finish: Lamitech LT-1511 Up Organic Maple Edge: Nevamar NWX0075 Galao	H13-TC-003-1		Standard	
3	TT2453-LA-A		Table, 24x53, 4in Radius Corners	LM126 EB23	Finish: Lamitech LT-1511 Up Organic Maple Edge: Nevamar NWX0075 Galao	H13-TC-004-1		Standard	
1	TT2453-LA-A		Table, 24x53, 4in Radius Corners, ADA	LM126 EB23	Finish: Lamitech LT-1511 Up Organic Maple Edge: Nevamar NWX0075 Galao	H13-TC-005-1		Standard	
1	TT2445-LA-B		Table, 24x45, 4in Radius Corners	LM127 EB25	Finish: Lamitech LT-2236 LG Mint Edge: Rehau Mint 1312E	H13-TC-007-1		Standard	
OMITTED	TT2445-LA-B		Table, 24x45, 4in Radius Corners, ADA	LM127 EB25	Finish: Lamitech LT-2236 LG Mint Edge: Rehau Mint 1312E	H13-TC-008-1		Standard	
1	TT2445-LA-C		Table, 24x45, 4in Radius Corners	LM129 EB27	Finish: Wilsonart Black Velvet Traceless 15505 Edge: Charter Industries Black W1595	H13-TC-012-1		Standard	
1	TT2453-LA-C		Table, 24x53, 4in Radius Corners	LM129 EB27	Finish: Wilsonart Black Velvet Traceless 15505 Edge: Charter Industries Black W1595	H13-TC-014-1		Standard	
2	TT24-LA-D		Round Table, 24in Diameter	LM128 EB25	Finish: Wilsonart 4925K-07 Calcutta Marble Edge: Rehau Mint 1312E	H13-TC-016-1		Standard	
Seating - Communal Tables									
2	CT12		Community Table, 12 Seater, 48x96, 4in Radius Corners, ADA	LM129 EB27	Finish: Wilsonart Black Velvet Traceless 15505 Edge: Charter Industries Black W1595	H13-TC-101-1		Standard	



2650 El Presidio Street
Long Beach, CA 90810
T 1 310 667 5600
F 1 310 604 3827
www.jbi-interiors.com

REVISIONS

LTR	DATE	BY	CHK'D
-----	------	----	-------

A	11-25-19	CP	
---	----------	----	--

REVISION

B	12-19-19	CP	
---	----------	----	--

FINALIZED WITH REVISIONS

--	--	--	--

--	--	--	--

SITE ID:	15-0150
----------	---------

STORE NUMBER:	19725
---------------	-------

--	--

--	--

--	--

--	--

--	--

--	--

--	--

DATE:	10-14-19
-------	----------

SCALE:	NTS
--------	-----

DESIGNER:	CP	CHK'D:	
-----------	----	--------	--

DRAWING NUMBER	PAGE
----------------	------

U-McD32425	8b
------------	----

ITEMS BY JBI

Quantity	JB I Type Mark	JB I Part Number	PRODUCT NAME	Color / Finish Code(s)	Finishes	McD SKU#	Comments	Standard / Custom	Variable Item Dimension
Seating - Communal Tables									
OMITTED	EC3		Eating Counter, 3 Seater, 19x72"	LM126 EB23	Finish: Lamitech LT-1511 Up Organic Maple Edge: Nevamar NWX0075 Galao			Standard	
2	EC3		Eating Counter, 3 Seater, 19x72"	LM126 EB23	Finish: Lamitech LT-1511 Up Organic Maple Edge: Nevamar NWX0075 Galao		To include modesty panel	Standard	
1	EC5		Eating Counter, 5 Seater, 19x120"	LM126 EB23	Finish: Lamitech LT-1511 Up Organic Maple Edge: Nevamar NWX0075 Galao	H13-TC-202-1	To include modesty panel	Standard	
Steel Supports									
7			Standard Table Steel, Core Drilled, Standard Height	MT47	RAL 7042 Traffic Grey A	H13-ST-001-1		Standard	
6			Standard Table Steel, Core Drilled, Offset (ADA), Standard Height	MT47	RAL 7042 Traffic Grey A	H13-ST-002-1		Standard	
4			Standard Table Steel, Core Drilled, Offset, Standard Height	MT47	RAL 7042 Traffic Grey A		To accommodate modesty panel	Standard	
3			Standard Table Steel, Core Drilled, Offset, Counter Height	MT47	RAL 7042 Traffic Grey A		To accommodate modesty panel	Standard	
5			Standard Table Steel, Freestanding, Standard Height Column	MT47	RAL 7042 Traffic Grey A		TO BE LOCATED BY OWNER	Custom	Column Only
2			Table Base, Freestanding, 22" x 22"	MT47	RAL 7042 Traffic Grey A		TO BE LOCATED BY OWNER	Custom	Base Only
3			Table Base, Freestanding, 22" x 30"	MT47	RAL 7042 Traffic Grey A		TO BE LOCATED BY OWNER	Custom	Base Only
9			Table Mounting Cleat	MT46	TCI Powder Coatings, TCI-9610-62195 Mint	H13-ST-017-1	To be used with Angled Table Steel	Standard	
6			Angled Table Steel, Bolt Down, Standard Height	MT46	Post: TCI Powder Coatings, TCI-9610-62195 Mint Glide: Black	H13-ST-009-1		Standard	
15			Angled Table Steel, Bolt Down, Standard Height	MT51	Post: RAL 1003 Signal Yellow, Semi-Gloss Glide: Black	H13-ST-010-1		Standard	
3		FAMT-002	18in Wall Cleat	MT02	TCI 9911-01007-1 Nearly Chrome		Crew Room	Standard	
Waste Receptacles									
2	WRH1		Hyde Waste Receptacle - Single	LM126 EB23 SS07 MT13 MT17	Unit: Lamitech LT-1511 Up Organic Maple Edge Band: Nevamar NWX0075 Galao Top: Corian Dove Chute: Stainless Steel Base: Ford Black	H13-WR-001-1		Standard	
1	WRH2		Hyde Waste Receptacle - Double	LM126 EB23 SS07 MT13 MT17	Unit: Lamitech LT-1511 Up Organic Maple Edge Band: Nevamar NWX0075 Galao Top: Corian Dove Chute: Stainless Steel Base: Ford Black	H13-WR-002-1		Standard	
E-Learning Center									
1		FACT-163	Learning Center, 24in x 63in, ADA		Wilsonart 8211-38 Phantom Pearl Self Edge	DC-2302-01	Yellow Crew Room	Standard	63"
1		FACA-033	36in Wide x 18in High x 15in Deep		Wilsonart 8211-38 Phantom Pearl Support: French Cleat	DC-2302-03	Yellow Crew Room (2) Cubbies	Standard	
Décor - Walls & Partitions									
1	1		Refresh Header w/ Double Panel, Multi Track, 24"H	LM126	Lamitech LT-1511 Up Organic Maple	H13-DE-006-1		Standard	143"
3	2		'Your Art' Sign		Plywood with Matte Varnish Edges Face: Black Paint Letters: White	H13-DE-018-1		Standard	
1	3a		Poster Frame	MT51	Frame: RAL 1003 Signal Yellow, Semi-Gloss Artwork: Happy Heart	H13-DE-019-1		Standard	
1	3b		Poster Frame	MT51	Frame: RAL 1003 Signal Yellow, Semi-Gloss Artwork: Happy Veg			Standard	



2650 El Presidio Street
Long Beach, CA 90810
T 1 310 667 5600
F 1 310 604 3827
www.jbi-interiors.com

REVISIONS

LTR DATE BY CHK'D

A 11-25-19 CP

REVISION

B 12-19-19 CP

FINALIZED WITH REVISIONS

SITE ID: 15-0150

STORE NUMBER: 19725

15095 WEST
151ST STREET
OLATHE,
KANSAS

JB I LEGEND

DATE: 10-14-19

SCALE: NTS

DESIGNER: CP CHK'D:

DRAWING NUMBER PAGE

U-McD32425 8c

\\jbi.local\ns1\Projects\U-2019\McDonald's\U-MCD32425\Design\3 Final BU-McD32425-Final B.dwg, 8d, 12/19/2019 4:15:14 PM, cpanganiban

ITEMS BY JBI

Quantity	JB I Type Mark	JB I Part Number	PRODUCT NAME	Color / Finish Code(s)	Finishes	McD SKU#	Comments	Standard / Custom	Variable Item Dimension
Décor - Walls & Partitions									
1	3c		Poster Frame	MT51	Frame: RAL 1003 Signal Yellow, Semi-Gloss Artwork: Happy Party			Standard	
2	4		Studio Roller & Paper		Roller: Black Paper: Craft	H13-DE-020-1		Standard	
4	5		Pencil Tub	MT51	RAL 1003 Signal Yellow, Semi-Gloss	H13-DE-022-1		Standard	
2	6		Metal Frame Canopy at Wall, 73" W x 90" H	MT48 MT49	Frame: RAL 2002 Vernillion, Semi-Gloss Hook & Screw Covers: Brass Square Black Glide	H13-DE-012-1	Outside/Outside	Standard	
1	7		Happy Meal Merchandiser Wall Mounted		Exterior Cabinet: Lamitech Golden Cabinet Face: Lamitech Cinder Plywood Edge with Clear Coat			Standard	
2	8		Window Screen	MT48	Frame & Mesh Screen: RAL 2002 Vernillion, Semi-Gloss	H13-DE-017-1		Standard	
1	9a		Restroom Signage, ADA		Corian, Cameo White ADA approved with braille (1) Men - Square Finish: Clear Acrylic with Black Letters/Graphics			Standard	
1	9b		Restroom Signage, ADA		Corian, Cameo White ADA approved with braille (1) Women - Square Finish: Clear Acrylic with Black Letters/Graphics			Standard	
1	9c		Restroom Signage, ADA		Corian, Cameo White ADA approved with braille (1) Restroom - Square Finish: Clear Acrylic with Black Letters/Graphics			Standard	
Décor - Miscellaneous									
	10		Wood Plank Wall Paneling, 48inx120in		Oak Veneer on 1/2" Substrate Stain Finish: SW3132-K Beechwood		Quantity Not Shown. Refer to CP Order. Installed by G.C.	Standard	
	11		Wall Paneling, 48inx120in		Finish: Wilsonart Kraft Paper		Quantity Not Shown. Refer to CP Order. Installed by G.C.	Standard	
	12a		Wall Paneling Window, Door, Top & End Trim		Aluminum L-Angle Finish: Satin Anodized Aluminum		Quantity Not Shown. Refer to CP Order. Installed by G.C.	Standard	
	12b		Wall Paneling Base Trim		Aluminum J-Mold Finish: Satin Anodized Aluminum		Quantity Not Shown. Refer to CP Order. Installed by G.C.	Standard	
	12c		Wall Paneling with Integrated Outside Corner Trim		Oak Veneer on 1/2" Substrate Aluminum Outside Corner Bead Finish: Satin Anodized Aluminum		Quantity Not Shown. Refer to CP Order. Installed by G.C.	Standard	
	12d		Wall Paneling Outside Corner Trim		Aluminum Outside Corner Trim Finish: Satin Anodized Aluminum		Quantity Not Shown. Refer to CP Order. Installed by G.C.	Standard	
Décor - Crew Room									
1	13	FAWP-034	Information Pillar	PT-- MT07	1/2" MDF 3/8" Cork Painted #SW7076 Cyberspace (Satin) 1-1/4" x 1/2" Anodized Aluminum Outside Corner	DC-2301-01	Yellow Crew Room	Standard	



2650 El Presidio Street
Long Beach, CA 90810
T 1 310 667 5600
F 1 310 604 3827
www.jbi-interiors.com

REVISIONS

LTR DATE BY CHK'D

B	12-19-19	CP	
---	----------	----	--

FINALIZED AS DRAWN

--	--	--	--

--	--	--	--

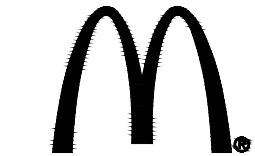

HUMAN COMFORT

SITE ID: 15-0150

STORE NUMBER: 19725

15095 WEST
151ST STREET
OLATHE,
KANSAS

JB I LEGEND

DATE: 10-14-19

SCALE: NTS

DESIGNER: CP

CHK'D:

DRAWING NUMBER

PAGE

U-McD32425

8d

\\jbi.local\ins1\Projects\U-2019\McDonald's\U-McD32425\Design\3 Final BU-U-McD32425-Final B.dwg, 9a, 12/19/2019 4:15:15 PM, cpanganiban

ITEMS BY GENERAL CONTRACTOR / OWNER										JBI 2650 El Presidio Street Long Beach, CA 90810 T 1 310 667 5600 F 1 310 604 3827 www.jbi-interiors.com			
GC Type Mark	Type	Description	Product	Finish & Color	McD Finish Code	Manufacture	Contact Info	McD SKU#	Comments	REVISIONS			
Ceiling Finishes										LTR	DATE	BY	CHK'D
A1	Acoustical Tile	Main Ceiling Tile/Grid	Wood Wool	Armstrong Calla Stone, Square Lay In, 2'x4'x1" Armstrong 7301SE Prelude Grid Stone 15/16" Main Runner HD XL7342SE Prelude in Stone 15/16" 4' Cross Tee 7800SE 7/8" Flange in Stone Wall Molding		Armstrong Ceiling Tile	Lisa Cavatio 773-882-0299 lycavataio@armstrongceilings.com		6 Week Lead Time	B	12-19-19	CP	
A2	Acoustical Tile	Service Counter Ceiling Scrubbable/Washable	Premier Hi-Lite ClimaPlus Kapok	Tile: 24"x48"x5/8" Grid: DX/DXL 15/16" Square Lay-In Color: 205 Flat Black	AT03	USG	Scott Hamilton 312-436-5861 shamilton@usg.com		HVAC, Speaker Covers and Diffusers to be painted to match ceiling tile	FINALIZED AS DRAWN			
A2	Acoustical Tile	Service Counter Ceiling Scrubbable/Washable Option for Health Code	Premier Hi-Lite ClimaPlus Kapok	Tile: 24"x24"x5/8" Grid: DX/DXL 15/16" Square Lay-In Color: White	AT04	USG	Scott Hamilton 312-436-5861 shamilton@usg.com		HVAC, Speaker Covers and Diffusers to be painted to match ceiling tile				
A3	Acoustical Tile	Crew Room Ceiling Tile/Grid	Olympic Micro ClimaPlus	Tile: 24"x24"x5/8" Tegular Edge Grid: DX/DXL 15/16" Exposed Tee System, White Color: White	AT01	USG	Scott Hamilton 312-436-5861 shamilton@usg.com		HVAC , Speaker Covers and Diffusers to be painted PT46, 2 week lead time.				
A4	Ceiling Element	Ceiling Soffit		Lamitech LT-1511 UP Organic Maple		ASI Architectural	Mike Mohs 800-913-9395 mike@acousticalsurfaces.com						
		Soffit Frame		Lamitech 2110 MT Cinder									
B	Ceiling Element	Ceiling Transition	Compasso Extruded Perimeter Trim	2 1/4", 4", 6", 8", 12" Transition; 205 Flat Black	CE02	USG	Scott Hamilton 312-436-5861 shamilton@usg.com		Ceiling transition in SEEQ Areas, 4 week lead time.				
B	Ceiling Element	Ceiling Transition Option for Health Code	Compasso Extruded Perimeter Trim	2 1/4", 4", 6", 8", 12" Transition; White	CE03	USG	Scott Hamilton 312-436-5861 shamilton@usg.com		Ceiling transition in SEEQ Areas, 4 week lead time.				
C1	Paint	Ceiling Vents	AF-700	Thunder	PT09	Benjamin Moore	http://www.benjaminmoore.com		N/A				
C2	Paint	Ceiling Vents	2119-10	Space Black	PT51	Benjamin Moore	http://www.benjaminmoore.com		N/A				
C2	Paint	Ceiling Vents Option for Health Code	AF-15	Steam	PT46	Benjamin Moore	http://www.benjaminmoore.com		N/A				
C3	Paint	Crew Room Ceiling Vents	AF-15	Steam	PT46	Benjamin Moore	http://www.benjaminmoore.com		N/A				
C4	Paint	Restroom Ceiling/Solid Gypsum Board	OC-17	White Dove	PT01	Benjamin Moore	http://www.benjaminmoore.com		N/A				
C5	Paint	Cove Lighting Coffe	PM-1	Super White	PT76	Benjamin Moore	http://www.benjaminmoore.com		N/A				
Lighting										SITE ID: 15-0150			
D1	Lighting	General Recessed Downlight	General Recessed Downlight, Silver Anodized Trim	6" LED downlight, Prescolite, Silver Anodized Trim, LB6LEDA10L35K9 SA / DBXQL		Security Lighting	slorders@securitylighting.com		Lead Time: 2 Weeks	STORE NUMBER: 19725			
D2	Lighting	Wall Wash Recessed Downlight	Wall Wash Recessed Downlight, Silver Anodized Trim	LED adjustable wall wash downlight, Prescolite, Silver Andodized Trim. LB6LEDA10L35K9WW SA / DBXQL		Security Lighting	slorders@securitylighting.com		Lead Time: 2 Weeks	15095 WEST 151ST STREET OLATHE, KANSAS			
D3	Lighting	Accent Recessed Downlight	General Recessed Downlight, Black Trim	4" LED downlight, Prescolite, Black Trim, TBD		Security Lighting	slorders@securitylighting.com		TBD				
D4	Lighting	Cove Lighting	LC-34I-8I30-W-SM	3' LED strip Cove light, white		Security Lighting	slorders@securitylighting.com		Lead Time: 10 Weeks	GC LEGEND			
D5	Lighting	High Ball Fixture for Play Place	High Ball Fixture, White Trim	HBL-60LU-A-2-4K-N-070-CD-WH		Security Lighting	slorders@securitylighting.com		N/A	DATE: 10-14-19			
E1	Lighting	Terracotta Pendant	MPHC-C-37L30-TC-CBC	Metal Cylinder pendant, 370 lumens w/ LED lamp, Terracotta		Security Lighting	slorders@securitylighting.com		Lead Time: 10 Weeks	SCALE: NTS			
E2	Lighting	Fuse Pendant	MPHC-D-37L30-GW-CYC	Metal Cylinder pendant, 370 lumens w/ LED lamp, Gray/White finish		Security Lighting	slorders@securitylighting.com		Lead Time: 10 Weeks	DESIGNER: CP		CHK'D:	
										DRAWING NUMBER		PAGE	
										U-McD32425		9a	

\\jbi.local\lms1\Projects\U-2019\McDonald's\U-McD32425\Design\3 Final BU-McD32425-Final B.dwg, 9b, 12/19/2019 4:15:16 PM, cpanganiban

ITEMS BY GENERAL CONTRACTOR / OWNER

GC Type Mark	Type	Description	Product	Finish & Color	McD Finish Code	Manufacture	Contact Info	McD SKU#	Comments
Lighting									
E3	Lighting	Fry Pendant	MPHC-30L-924LM30-Y-CBC	Metal pendant, yellow finish, 924 lumens, 5 required per design		Security Lighting	slorders@securitylighting.com		Lead Time: 10 Weeks
E4	Lighting	Terracotta Sconce	MWVC- -37L30-TC-WM	Metal wall mount cylinder, 370 lumens w/ LED lamp, Terracotta		Security Lighting	slorders@securitylighting.com		Lead Time: 10 Weeks
Floor Finishes									
F1	Tile	Main Floor Tile		Cloud Nine 24"x24"		Crossville	Toni Hale 931-456-3997 thale@crossvilleinc.com		GC to cut tile into 6 equal pieces for base tile
F2	Tile	Accent Floor Tile		Silver Lining 24"x24"		Crossville	Toni Hale 931-456-3997 thale@crossvilleinc.com		GC to cut tile into 6 equal pieces for base tile
	Grout	Grout to be used with All Floor Tile	Ultracolor FA	Iron 107		Mapei	Mapei 800-426-2734		N/A
F3	Trim	Metal Cove Base	DILEXAHK 1S 125 AE	Satin Anodized Aluminum	TR02	Schluter	Earl Maicus 800-267-0817 Ext 3410		At restroom, if required
F3	Tile	Cove Base Tile	Architect	Factory 6"x12"	TL16	Eurowest	800-978-7500 mcd@eurowest.com		To be used in Regions where Cove Base Tile is required. Grout Joint Recommendation 1/8" thick. 10 business days from PO and payment.. Grout Finish Mapei Charcoal 47
F3	Tile	Cove Base Tile Option for Health Code	MA.DE	Uni Grigio 6"x12"		Eurowest	800-978-7500 mcd@eurowest.com		To be used in Regions where health code requires Restroom Cove Base Tile and Light Wall Tile. Grout Joint Recommendation 1/8" thick. Lead Time: 10 business days from PO and Payment.Grout Finish Mapei Ultracolor Plus FA Frost 77
Wall Finishes									
G1	Wallcovering	Restroom Wallcovering (Dark Grey & White Option)	ALPHA7076	Toggle, Crow TFC1228		MDC	Kathy Kennedy 224-532-7240 kkennedy@mdcwall.com		G.C. to take into consideration the additional lead time and cost incurred when ordering microvented wallcovering. G.C. to install corner guards on all exposed corners. ReCore, may require additional setup fees / lead times. Allow for additional costs/ lead times, use adequate adhesive. Lead Time: 4 Weeks
G2	Wallcovering	Crew Room Wallcovering (Yellow Portfolio)	NA-17-MC191	Catalpa Finnish Oak 2VCA-07 (Vertical)		DL Couch	Mollie Burdette 800-433-0790 mburdette@dlcouch.com		G.C. to take into consideration the additional lead time and cost incurred when ordering microvented wallcovering. G.C. to install corner guards on all exposed corners. ReCore, may require additional setup fees / lead times. Allow for additional costs/ lead times, use adequate adhesive. Lead Time: 4 Weeks
H	Wall Graphics	Wall Graphics / Murals	See Plans	See Plans for Locations		GFX ASA	Rick Formanski 847-543-4681 rformanski@gfxi.com Ann Bowen 865-330-7337 ann.bowen@vomela.com		Lead Time: 6 weeks for Non-Microvented Graphics and Microvented graphics AFTER receipt of Verified Dimensions, Graphic Crop Guides and Purchase Order.
J	Solid Surface	Window Sills & Casement	Corian	Cameo White		Dupont	Erin Fairfield 612-499-4875 erin.michelle.fairfield@dupont.com		Lead Time: 4 Weeks
K1	Tile	Main Wall Tile		Opulent White 2"x2"		Crossville	Toni Hale 931-456-3997 thale@crossvilleinc.com		Grout Joint Recommendation 1/16" maximum. 2 week lead time. Grout Finish: Mapei Iron
K2	Tile	Accent Wall Tile		Fry Guy 2"x2"		Crossville	Toni Hale 931-456-3997 thale@crossvilleinc.com		Grout Joint Recommendation 1/16" maximum. 2 week lead time. Grout Finish: Mapei Iron
L1	Trim	Main Wall Tile Trim	QUADEC-AE	Satin Anodized Aluminum		Schluter	Earl Maicus 800-267-0817 Ext 3410		Trim to frame walls surrounding GC Item K1
L2	Trim	Restroom Wainscot / Wallcovering Trim	RONDEC-DB	Satin Anodized Aluminum	TR01	Schluter	Earl Maicus 800-267-0817 Ext 3410		As required for walls with tile wainscot with wallcovering above
L3	Trim	Corner Tile Guard	RONDEC-AE	Satin Anodized Aluminum		Schluter	Earl Maicus 800-267-0817 Ext 3410		To be coordinated with GC Items N1, M (& K3 as applicable)



2650 El Presidio Street
Long Beach, CA 90810
T 1 310 667 5600
F 1 310 604 3827
www.jbi-interiors.com

REVISIONS

LTR	DATE	BY	CHK'D
B	12-19-19	CP	
FINALIZED AS DRAWN			



HUMAN COMFORT

SITE ID: 15-0150

STORE NUMBER: 19725

15095 WEST
151ST STREET
OLATHE,
KANSAS

GC LEGEND

DATE: 10-14-19

SCALE: NTS

DESIGNER: CP

CHK'D:

DRAWING NUMBER

PAGE

U-McD32425

9b

\\jbi.local\Ins1\Projects\U-2019\McDonald's\U-MCD32425\Design\3 Final BU-McD32425-Final B.dwg, 9c, 12/19/2019 4:15:17 PM, cpanganiban

ITEMS BY GENERAL CONTRACTOR / OWNER

GC Type Mark	Type	Description	Product	Finish & Color	McD Finish Code	Manufacture	Contact Info	McD SKU#	Comments
M	Tile	Service Counter Area Tile		Cloud Nine 24"x24"		Crossville	Toni Hale 931-456-3997 thale@crossvilleinc.com		Grout Joint Recommendation: 1/16" Maximum. Lead Time: 10 business days from PO and Payment. Grout Finish Mapei Ultracolor Plus FA Charcoal 47
M	Tile	Service Counter Area Tile Option for Health Code	SM06/10412SL	Intuitive Gray 4"x12"		Crossville	Toni Hale 931-456-3997 thale@crossvilleinc.com		To be used in Regions where health code requires White tile. Grout Joint Recommendation 1/8" thick. Lead time: 10 business days from PO and Payment. Grout Finish Mapei Silver 27
N1	Tile	Restrooms Walls	Architect	Factory 12"x24"	TL16	Eurowest	800-978-7500 mcd@eurowest.com		Grout Joint Recommendation: 1/16" Maximum. Lead Time: 10 business days from PO and Payment. Grout Finish Mapei Ultracolor Plus FA Charcoal 47
N1	Tile	Restroom Walls Option for Health Code	MA.DE	Uni Grigio 12"x24"	TL02	Eurowest	800-978-7500 mcd@eurowest.com		To be used in Regions where health code requires White tile. Grout Joint Recommendation 1/16" maximum. Lead Time: 10 business days from PO and Payment. Grout Finish: Mapei Frost 77
N2	Tile	Accent Restroom Walls	754-878	Shelter Bianco Matte 4"x12"		Eurowest	800-978-7500 mcd@eurowest.com		Grout Joint Recommendation: 1/16" Maximum. Lead Time: 10 business days from PO and Payment. Grout Finish Mapei Ultracolor Plus FA Charcoal 47
	Grout	Grout used with Main Wall & Accent Wall Tile, Service Counter Tile, & All Restroom Walls	Ultracolor FA	Iron 107		Mapei	Mapei 800-426-2734		N/A
	Grout	Grout used with Service Counter Tile Walls Option for Health Code	Ultracolor Plus FA	Silver 27	GT14	Mapei	Mapei 800-426-2734		N/A
	Grout	Grout used with Restroom Walls Option for Health Code	Ultracolor Plus FA	Frost 77		Mapei	Mapei 800-426-2734		N/A
P1	Paint	Interior Restroom Door and All Stall Door Jambs and Frames	2121-10	Gray		Benjamin Moore	http://www.benjaminmoore.com		N/A
P1	Paint	Interior Restroom Door Jambs and All Stall Door Jambs and Frames Option for Health Code	AC-26	Ozark Shadows		Benjamin Moore	http://www.benjaminmoore.com		N/A
P2	Paint	Exterior Restroom Door Frames, Exterior of Kitchen and Mop Closets Door Frames	2120-10	Jet Black		Benjamin Moore	http://www.benjaminmoore.com		N/A
P3	Paint	Playplace Paint	AF-700	Thunder	PT09	Benjamin Moore	http://www.benjaminmoore.com		N/A
Q1	Laminate	All Restroom Stall Doors and Interior Side of Restroom Door	W-464	Blonde Modern Cherry (Vertical Grain)		Arborite	Genebry Kum iga 773-997-0481 genebry.kum iga@arborite.com		Lead Time: 4 Weeks
Q2	Laminate	Exterior Restroom Doors	2315 MT	Wilsonart Kraft Paper		Wilsonart	Brynn Bishop 720-346-4538 Brynn.Bishop@wilsonart.com		TBD
Q3	Laminate	Kitchen and Mop Closet Doors	1533	Traceless Black		Wilsonart	Brynn Bishop 720-346-4538 Brynn.Bishop@wilsonart.com		TBD
Miscellaneous									
R		Modular Service Counter 1.5 / Overshelf		Refer to McDonald's SAM Guidelines					
S		McCafe Cell		Refer to McDonald's SAM Guidelines					
T	Solid Surface	Beverage Center Top	Corian	Cameo White		Dupont	Erin Fairfield 612-499-4875 erin.michelle.fairfield@dupont.com		Lead Time: 4 Weeks
U	Laminate	Beverage Center Unit Finish	LT-1511	Up Organic Maple		Lam itech	908-301-0600 Mark Hanson mark@decotonesurfaces.com Nick Marciano nick@decotonesurfaces.com Stephanie De Marco stephanie@decotonesurfaces.com		Lead Time: 4 Weeks
V	Solid Surface	Restroom Sink/ Hand Dryer Panel	Corian	Cameo White		Dupont	Erin Fairfield 612-499-4875 erin.michelle.fairfield@dupont.com		Lead Time: 4 Weeks
W	Laminate	Wall Paneling & Trims Installation		N/A		JB I	N/A		G.C. to install all wall paneling and trim s provided by seating and Décor Company. Adhesive is supplied by the G.C.
X		Flat Panel TV	TBD	To Be Determined by Owner Operator					N/A
Y	Receptacle Wall Plates	Electrical Outlets	TBD	White on white wall finishes & grey on all other wall finishes					N/A
Z		Electrical Stub Out	TBD	Floor electrical stub-out			By G.C.		See plans for location.
AA	Interactive Game	Sparkle Table Top		Size Per Plans Opal Solid Surface	SS10	NunoErin	Chris Myers 601-944-0023 chris.myers@nunoerin.com		Owner/GC to purchase. Seating and Décor Company to provide legs for table. GC to install table and legs and supply all necessary electrical connections.
BB	Interactive Game	U-Create Table Top		Size Per Plans Antiscratch Acrylic - White		NunoErin	Chris Myers 601-944-0023 chris.myers@nunoerin.com		Owner/GC to purchase. Seating and Décor Company to provide legs for table. GC to install table and legs and supply all necessary electrical connections.



2650 El Presidio Street
Long Beach, CA 90810
T 1 310 667 5600
F 1 310 604 3827
www.jbi-interiors.com

REVISIONS

LTR DATE BY CHK'D

B 12-19-19 CP

FINALIZED WITH REVISIONS



HUMAN COMFORT

SITE ID: 15-0150

STORE NUMBER: 19725

15095 WEST
151ST STREET
OLATHE,
KANSAS

GC LEGEND

DATE: 10-14-19

SCALE: NTS

DESIGNER: CP CHK'D:

DRAWING NUMBER PAGE

U-McD32425 9c



LTR	DATE	BY	CHK'D
-----	------	----	-------

[illegible]

SITE ID: 15-0150

STORE NUMBER: 19725

15095 WEST
151ST STREET
**OLATHE,
KANSAS**

VERIFIED DIM PLAN

DATE: 10-14-19

SCALE: 1/8" = 1'-0"

DESIGNER: CP

CHK'D:

DRAWING NUMBER

PAGE

U-McD32425

VDP