# **Cover Sheet**

# ACDonald's

# Alphabet | 30701

Warsaw, MO 1890 Commercial Street | 65355

# **Project Contacts**

Regional Market Manager Elsa Pedersen 414-331-7027

elsa.pedersen@elkay.com

#### Designer Nicole DeBoode/JB

414-239-4900 nicole.deboode@elkay.com

# **Project Manager**

Jake DeKeuster

414-847-0753 jake.dekeuster@elkay.com

Contact

Stephani Marshall-Rice

660-827-0285 stephani.marshall@partners.mcd.com

Drawn By

MAN, NS 09/21/2018

I-1 **Cover Sheet** I-1a Requirements I-1b Field Dimension Coordination Plan **I-2** Floor Plan I-2a **Dimension Plan** I-2b 3D View I-3 Finish Plan 1-4 Reflected Ceiling Plan I-5 Elevations I-5a Elevations I-5b **Elevations & Typical Elevations** I-6 Details 1-7 **Graphics** EIS Specifications **EIS Specifications** I-8a **GC Specifications** I-9 **GC Specifications** I-9a

**Sheet Index** 



1890 Commercial Street | Warsaw, MO | Site ID: 241121 | National Number: 30701 RMM: Elsa Pedersen | PM: Jake DeKeuster | Design: Nicole DeBoode/JB | CAD: MAN, NS | Job #: 111881 **Portfolio: Alphabet** 



REV	DATE	DESCRIPTION	BY
1	10/15/18	Kiosk Review Approval With Revisions	NS
	10/17/18	Permit Set Created	NS
	02/04/20	Bid Set Created	JB
2		Arch Update: Service Area Updated, Restroom Walls Updated, Contacts Updated	ND/KRD
3	10/30/20	Final Set Created w/Arch Update: SAO Update	ND/KRD



THIS PROJECT SHALL COMPLY WITH ALL FEDERAL AMERICANS WITH DISABILITY ACT REGULATIONS AND ALL LOCAL ACCESSIBILITY REGULATIONS

# **GENERAL REQUIREMENTS**

Terms & Conditions: Elkay Interior Systems, Inc. (EIS) contract terms & conditions supersede all items outlined within the Requirements page. Clarification of Scope: EIS is not the prime contractor or architect of record. EIS provides design services and design elements manufactured to project specifications. The Owner/Client and General Contractor (GC) bear the responsibility to review all contract documents and scope of work from the various subcontractors and vendors. EIS shall not serve as, supervise, or have any responsibility for any contractor or consultant, and will not have control or be responsible for construction means, methods, techniques, sequences or procedures conducted by contractors and consultants.

Plan Approval: EIS shall not be responsible for plan submittal to or procuring permit from any public entity.

Code Compliance: EIS is not the architect of record. The project Architect, Engineers and Contractors shall be responsible to ensure the project is compliant with all local, state and federal codes.

Work by Owner/Client: Owner furnished or salvaged equipment will be coordinated and installed by others.

Project Coordination: The Owner/Client and GC are responsible for management and communication of the schedule to provide adequate lead time to design, manufacture, ship and install design elements in the expected time frame.

Change Orders and Schedule: EIS will make a good faith effort to accommodate changes, however EIS reserves the right to extend the lead time and invoice the Owner/Client for new, previously manufactured or in-process product that may have been impacted by changes. EIS maintains the right to refuse entering into any additional billing agreements with Third-parties and will consider such changes as contractual obligation of the Owner/Client (primary

Site Access: The Owner/Client and GC agree that EIS representatives may have access to the site at any point during construction if necessary. Cleaning Instructions: Refer to McDonalds Access McD website for the most up to date list of approved cleaning products and instructions.

### **QUALITY REQUIREMENTS**

EIS is not licensed to provide signed/sealed drawings. EIS cooperates with all Owner/Client's licensed professionals and other licensed professionals to provide drawings and specifications that meet local

# <u>Laws</u>

EIS strives for the contract documents to conform to the Title III of the Americans with Disability Act (ADA). EIS is not licensed to provide signed/sealed drawings. EIS cooperates with all Owner/Client's licensed professionals to provide drawings and specifications that meet the requirement of ICC/ANSI A117.1 -2017 Standards for Accessible Design. EIS cannot be responsible for construction deviations by others from the design that may create situations out of compliance with the ADA.

Title III prohibits discrimination on the basis of disability in the activities of places of public accommodations and requires newly constructed and altered places of public accommodation - as well as commercial facilities - to comply with the ADA Standards.

### Accessible Routes

Plans to comply with ICC/ANSI A117.1 -2017 Standards for Accessible Design section 206 Clearances at Doors

Plans to comply with ICC/ANSI A117.1 -2017 Standards for Accessible Design section 404.

Plans to comply with ICC/ANSI A117.1 -2017 Standards for Accessible Design section 307. <u>Seating</u>

Plans to comply with ICC/ANSI A117.1 -2017 Standards for Accessible Design section 226. Floor Finishes

Plans to comply with ICC/ANSI A117.1 -2017 Standards for Accessible Design section 302. Outlet Location

Plans to comply with ICC/ANSI A117.1 -2017 Standards for Accessible Design section 308. <u>Signage</u>

Plans to comply with ICC/ANSI A117.1 -2017 Standards for Accessible Design section 703. Permits Permits

All permits and fees are the responsibility of the Owner/Client and their agents. EIS agrees to provide drawings and specifications to be included in permit sets as needed.

Plans to comply with ICC/ANSI A117.1 -2017 Standards for Accessible Design section 902.

# \_30" MIN\_\_


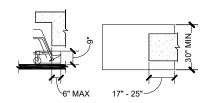


FIGURE 306.2 TOE CLEARANCE

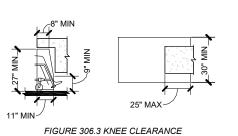

OWNERSHIP AND USE OF DOCUMENTS

which they are prepared is completed or executed. If the Owner has paid EIS the compensation described in Section VI, the Owner shall be permitted to retain copies, including a set of non-reproducible copies of drawings, schedules and specifications for information and reference in connection with the Owner's use and occupancy of the Project. If the Owner without EIS approval modifies the drawings, schedules and/or specifications, EIS is not responsible for any loss, cost or damage relating to use or application thereof. The Owner may not use the drawings, schedules, specifications or other instruments of service provided hereunder for any project or for any other purpose other than the Project. EIS (or, as appropriate, its subcontractor) is the author and owner of all drawings, schedules, specifications or other instruments of service provided hereunder and retains all statutory and common law copyrights and other rights. Upon termination of this Contract for Design Services by EIS due to the Owner's breach, the Owner shall no longer have the right to use drawings, schedules, specifications and other instruments of service. The Owner may not permit any third party to use such drawings, schedules, specifications and other instruments of service, except as expressly provided herein and with respect to the Project. EIS's written permission must be obtained prior to using such drawings, schedules, specifications and other instruments of service for future additions or alterations to the Project. The designs depicted within the contents of the drawings belong to EIS and that in future "fulfillment" stages of the project that these designs and drawings may not be used by the Owner to shop for other manufacturers to fulfill the intent of the design. In other words, EIS is the sole proprietary manufacturer of the items in the design. All computer files containing conceptual imagery, illustrations and all images within the contract documents in the form of artwork or other graphic design remain the intellectual property of EIS. All rights reserved.

Drawings, schedules and specifications and other instruments of service are and shall remain the property of EIS whether or not the Project for

# WARRANTY CLAUSE

Contract Obligations: Refer to contract terms and conditions for full listing of obligations

Damages During Construction: EIS does not accept responsibility for product replacement that is due to misuse by other entities or trades during construction. Γhis is defined as "Trade Damage.

Warranty Limitations: If product installation is performed by others, the warranty terms will be limited to the responsibility of replacing product only. All associated labor costs will be by the Owner/Client

Limited Warranty: EIS warrants to the Owner/Client that the products sold hereunder will be free from material defects in workmanship and material under normal use and service for a period of one year from the date of EIS's delivery of products to the delivery point. There is NO WARRANTY in cases of damages in transit, negligence, abuse, abnormal usage, misuse, accidents, abnormal wear and tear, damage due to environmental or natural elements. Failure to follow the EIS warranty terms and general installation instructions may result in a void of warranty. This may include, but not be limited to improper installation (when performed by others), storage conditions, maintenance or deviation from cleaning guidelines.

#### RESPONSIBILITY OF THE GENERAL CONTRACTOR

Summary of Responsibility: The Owner/Client may contract with multiple entities to complete the work within the drawings. This may include, but not be limited to the GC, Kitchen Equipment Supplier, Equipment Vendors, Landscaping Contractors and Seating & Décor. The GC is considered the prime entity on site and shall be responsible for all scope review, project coordination, sequencing and schedule communication.

Coordination of Site Conditions: EIS plan sets are based on the received architectural electronic drawing files or Third-Party site survey. The GC shall provide EIS with actual field dimensions to verify existing conditions, including, but not limited to finished ceiling heights, finished building openings, columns or any other conditions that may affect the design layout or ADA aisleways. Confirmed Field Dimensions (FD's) must be submitted by the GC 3 weeks in advance of delivery. If FD's are not received, EIS will proceed with the dimensions provided within the architectural file or Third-Party site survey. EIS will not be responsible for any final fit up issues if dimensions are not received in the time frame noted above.

Plan Printing: Recommended print size is 24 x 18. Contractors bear the responsibility of verifying scale before any take-offs or field application

Staging: Provide a water-tight, broom-swept area to stage and protect pre-installed product

Waste Disposal: Provide dumpster or other means of waste disposal

Protection of Design Elements: GC is responsible to protect product from being damaged during construction.

Wall Panel & Ceiling Tile (if applicable): Carefully review the plan comments section for coordination instructions

#### **EIS SCOPE CLARIFICATION**

General Scope: The information in this set of drawings describes fixtures, furnishings and other items delivered by EIS to the address on the contract. If EIS is contracted to install the product, the EIS scope will include the items identified on the Plan Index as EIS Specifications, but will not include the installation of any items noted in the GC Specifications

Front Service Elements: Items such as the Modular Front Service Counter (MFSC) may be provided by EIS, but is coordinated through alternative client channels. Review plan notes and ensure this scope is on order to ensure proper coordination.

# **INSTALLATION TERMS**

#### **General Terms:**

- Schedule changes must be communicated to EIS in advance of service. Schedule changes or cancellations within 48 hours of intended service may result in billable charges. The EIS installation schedule is considered firm (14) calendar days in advance of service. EIS will make a good faith effort to accommodate schedule change notifications received less than (14) calendar days, but reserves the right to schedule based on crew availability.
- Cost of installation is for a single mobilization. Return trips will be considered billable.
- EIS is not responsible for local building code requirements
- Installation labor is priced based on the assumption that the dining room will be closed for construction and that work will be permitted from 7am 7pm. EIS reserves the right to increase the cost of service if 2nd shift or premium time labor is required.
- Dining room floors, walls and ceilings must be substantially complete prior to installation provided hereunder, as reasonably determined by EIS. EIS reserves the right to issue a change order in the event any of such conditions are not met prior to scheduled installation.
  - EIS agrees to dispose of own packaging, and to maintain a clean workspace that is free from hazard. Dumpsters provided by others.
- Installer and/or GC to seal all compact laminate base, decor, or wall base with silicone caulking. Color to best match base.

#### **Site Readiness Conditions:**

Prior to the delivery and installation for EIS fixtures, decor, and furnishings:

- Interior wall finished including, but not limited to, wall coverings, wainscoting, paint, chair rail, and molding, shall be completely installed.
  - The floor is broom clean.
- Floor and base tile to be grouted, cleaned and in place for a minimum of 48 hours.
- All openings to have glazing and frames installed.
- The HVAC system to be installed and in use.
- The ceiling grid and tile or other system to be installed.
- Lighting fixtures to be installed.
- Water supply convenient to work space.
- Electrical service of two 120v/30 amp circuits to be available.
- Work space to be free of other contractors attempting to complete their work.
- Dumpster available for packaging disposal.
- Finished parking lot or subsurface within 1" of finish grade for delivery of product.

# Core Drill Clarifications/General Contractor Requirements:

- A minimum of a 5" concrete slab is required for all core drilling of chairs, booths, tables and halfwalls.
- EIS is not liable for cored steel that becomes unstable as a result of core drilling through a concrete slab less than 5" thick. EIS is not responsible for damage of any mechanicals located within 5" of the finished floor.
- In the event that EIS installers core through a slab less than 5" a \$30 per hole charge will apply. This charge is to excavate core hole, pour concrete footing, and set steel. This type of repair is not guaranteed.
- Floor/base tile must be in good repair before any core drilling begins.
- The general contractor is to leave a minimum of 40 pounds of floor tile grout to finish the core drilled holes.
- EIS recommends the use of por-rok brand as a cement is adhesive for cored-in steel.
- EIS recommends when the general contractor/installer are setting cored supports, level only the horizontal top plate. DO NOT level the vertical post.
- The General Contractor will alert EIS installation crew to any under slab conditions that may be affected by core drilling. Those items include but are not limited to water lines, rebar, electrical conduit and other common building system elements. When applicable, removal of existing steel is to be included in the general contractor's demolition scope. Cored steel is to be removed in entirety, and not cut-off. In the event that steel is
- not fully removed, EIS reserves the right to bill the customer for additional labor required, and/or damages incurred to equipment. **Installation Sign Off** 
  - EIS requires a designated person present to conduct a decor punchlist walk through on the full product installation immediately after completion to allow for a more proactive and timely resolution

# **DELIVERY COORDINATION TERMS**

<u>Delivery Window:</u> EIS will make a good faith effort to deliver product at the requested time of day, but reserves the right to deliver product within a 4-hour window. Back charges for deliveries occurring within this window will not be accepted. Deliveries delayed due to weather, Acts of God or Federal regulations related to Truck Driver hours of service will not be subject to this window. Responsibility of the Recipient: If EIS Certified Installation has not been purchased, the General Contractor is designated as the Recipient, and shall thoroughly inspect the condition of the

Instructions on Receiving Product: A delivery checklist shall be provided by the driver. Cross reference the tag numbers and quantities on the list against the received physical product to verify shipment accuracy and quality

# **Damaged or Missing Product Reporting:**

- Transit damages or shortages must be noted on the freight bill at the time of receipt and EIS notified within 24 hours of delivery. In the event of a shortage, the exact count of missing items
- Concealed damages must be photographed while the product is in the packaging and reported to the EIS Project Manager (see title page for contact info) within 48 hours of delivery Failure to properly document and report damages in the manner noted above will absolve EIS from any financial responsibility.

ed Product Handling: The Recipient is NOT warranted to refuse damaged shipment unless the damage has rendered the items worthless. In cases of partial damage or loss, the Recipient will take possession of the entire shipment and determine if it can be repaired or retained with an allowance **Onsite Storage Conditions:** 

# EIS will not be responsible for making onsite storage accommodations.

Product must be stored in an environment that is watertight, free of debris and temperature controlled. Extreme temperatures may cause delamination and warping that will be not covered under warranty.

# PROJECT CLOSE OUT REQUIREMENTS

Punchlist Definitions: Product not conforming with quality standards will be considered the responsibility of EIS for repair or replacement (see Warranty Clause section). Punchlist Limitations: Punch lists must be created and distributed to EIS within 30 business days of delivery. Damages and/or missing product not reported in accordance with the section Delivery and Coordination Terms may be considered as damaged or lost on site, and may result in billable charges for replacement or repairs.



1890 Commercial Street | Warsaw, MO | Site ID: 241121 | National Number: 30701 RMM: Elsa Pedersen | PM: Jake DeKeuster | Design: Nicole DeBoode/JB | CAD: MAN, NS | Job #: 111881 Portfolio: Alphabet

INTERIOR SYSTEMS "... think, create, build.

**REV DATE DESCRIPTION** 1 10/15/18 Kiosk Review Approval With Revisions

10/17/18 Permit Set Created 02/04/20 Bid Set Created Arch Update: Service Area Updated,

Updated Final Set Created w/Arch Update: SAO 3 10/30/20 Update

2 07/10/20 Restroom Walls Updated, Contacts

ND/KRD ND/KRD

BY

NS

NS

JB



ents Requirem

I-1b

Field Dimension

Coordination

think. create. build.

NOTE:

- DUE TO CONSTRUCTION OF THE SEATING STRUCTURES, EIS REQUIRES THAT ALL WINDOW SILLS BE FLUSH WITH THE FINISHED WALL - THIS DRAWING SET IS PROPRIETARY TO EIS. ANY UNAUTHORIZED USE OR REPRODUCTION IS

STRICTLY PROHIBITED.
- EIS WILL NOT BE HELD LIABLE FOR NON-EIS
ITEMS THE CUSTOMER PURCHASED AND DO NOT
FIT IN THE INTENDED SPACE.

FLOOR PLAN KEY

INDICATES GRAIN DIRECTION

ELECTRICAL OUTLET

HIGH CHAIR


WHEELCHAIR ACCESSIBLE

ITEMS AND FINISHES PER
A/E DRAWINGS

ELECTRICAL BY G.C.

<u>102</u> **SEATS: TABLES**: <u>42</u> ONES: <u>20</u> MAIN DINING TWOS: SEATING RATIO: THREES: 2.4 <u>76</u> <u> 19</u> FOUR FIVES & UP: 0 6 5% W.C. ACCESSIBLE PERCENTAGE OF SEATS LOST: <u>0%</u> **EXISTING SEAT COUNT:** <u>102</u>

NOTE: IT IS THE RESPONSIBILITY OF THE GC TO COORDINATE WITH THE McDONALD'S ARCHITECT TO ENSURE THERE IS 3" SILL DEPTH MINIMUM AND APPROPRIATE BLOCKING IN THE CEILING AND HEADERS PRIOR TO THE INSTALLATION OF THE WINDOW SHUTTERS. BLOCKING ABOVE HEADER TO SUPPORT 100 lb. MINIMUM. EIS WILL NOT BE HELD ACCOUNTABLE FOR THE BLOCKING AND/OR FRAMING DETAILS.

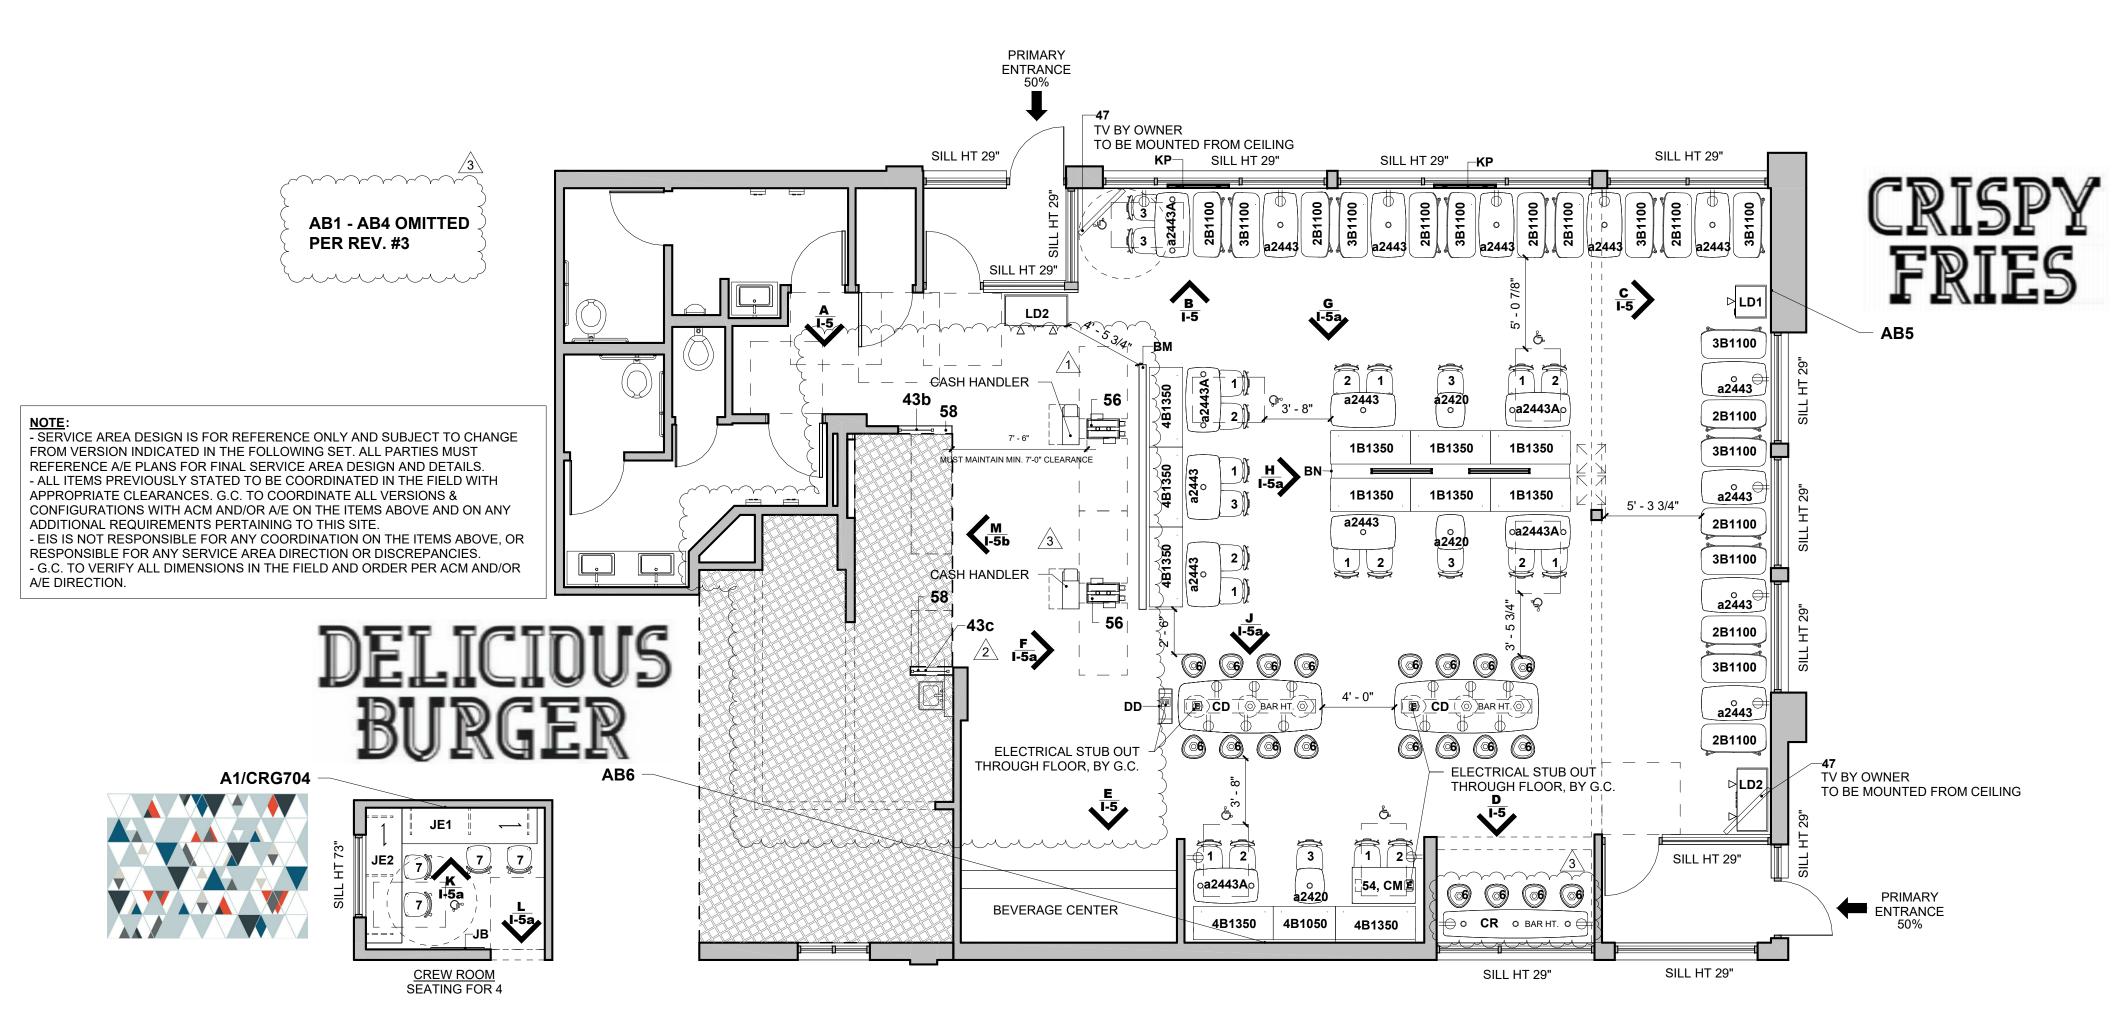



1890 Commercial Street | Warsaw, MO | Site ID: 241121 | National Number: 30701 RMM: Elsa Pedersen | PM: Jake DeKeuster | Design: Nicole DeBoode/JB | CAD: MAN, NS | Job #: 111881 Portfolio: Alphabet



INTERIOR SYSTEMS ...

think. create. build.

REV DATE DESCRIPTION

1 10/15/18 Kiosk Review Approval With Revisions 10/17/18 Permit Set Created 02/04/20 Bid Set Created Arch Update: Service Area Updated, 2 07/10/20 Restroom Walls Updated, Contacts Updated

FLOOR PLAN 3/16" = 1'-0"

3 10/30/20 Final Set Created w/Arch Update: SAO Update ND/KRD

BY

NS

NS

JB

ND/KRD



Floor Plan

- DUE TO CONSTRUCTION OF THE SEATING STRUCTURES, EIS REQUIRES THAT ALL WINDOW SILLS BE FLUSH WITH THE FINISHED WALL - THIS DRAWING SET IS PROPRIETARY TO EIS. ANY UNAUTHORIZED USE OR REPRODUCTION IS STRICTLY PROHIBITED.

- EIS WILL NOT BE HELD LIABLE FOR NON-EIS ITEMS THE CUSTOMER PURCHASED AND DO NOT FIT IN THE INTENDED SPACE.

# **FLOOR PLAN KEY**

**ELECTRICAL OUTLET** ELECTRICAL BY G.C.




ALL ITEMS AND FINISHES PER A/E DRAWINGS

- BUILDING DIMS ARE PER McDONALD'S ARCHITECTURAL DRAWINGS, MUST BE

**VERIFIED** - G.C. TO PROVIDE TAMPER RESISTANT GFCI OUTLETS AT DESIGNATED HEIGHTS AND

- G.C. TO VERIFY DIMENSIONS AT CBB WITH ARCHITECTURAL DRAWINGS.

NOTE: IT IS THE RESPONSIBILITY OF THE GC TO COORDINATE WITH THE McDONALD'S ARCHITECT TO ENSURE THERE IS 3" SILL DEPTH MINIMUM AND APPROPRIATE BLOCKING IN THE CEILING AND HEADERS PRIOR TO THE INSTALLATION OF THE WINDOW SHUTTERS. BLOCKING ABOVE HEADER TO SUPPORT 100 lb. MINIMUM. EIS WILL NOT BE HELD ACCOUNTABLE FOR THE BLOCKING AND/OR FRAMING DETAILS.

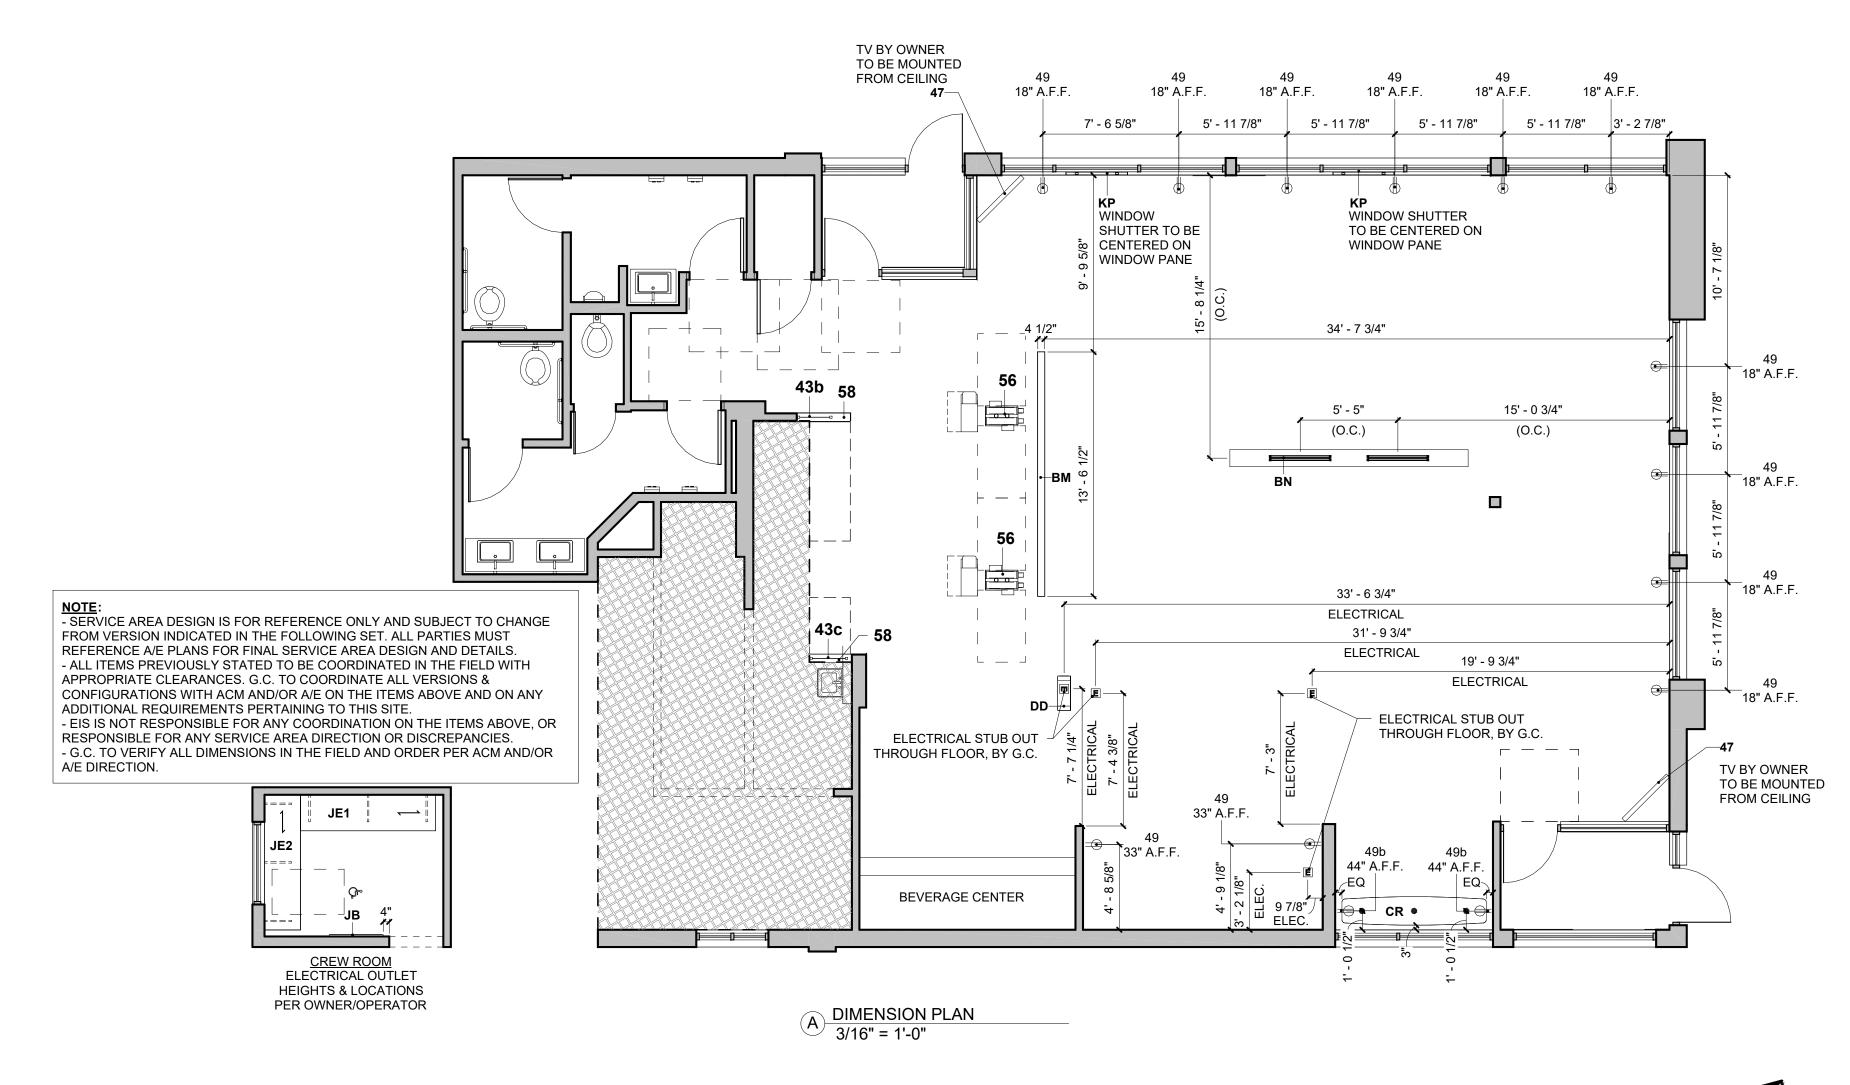

**REV DATE DESCRIPTION** 

10/17/18 Permit Set Created

Updated

02/04/20 Bid Set Created

10/15/18 Kiosk Review Approval With Revisions

10/30/20 Final Set Created w/Arch Update: SAO Update

2 07/10/20 Restroom Walls Updated, Contacts

Arch Update: Service Area Updated,

BY

NS

NS

JB

ND/KRD

ND/KRD



1890 Commercial Street | Warsaw, MO | Site ID: 241121 | National Number: 30701 RMM: Elsa Pedersen | PM: Jake DeKeuster | Design: Nicole DeBoode/JB | CAD: MAN, NS | Job #: 111881

**Portfolio: Alphabet** 

INTERIOR SYSTEMS ...

think. create. build.

FINAL PLANS







1890 Commercial Street | Warsaw, MO | Site ID: 241121 | National Number: 30701 RMM: Elsa Pedersen | PM: Jake DeKeuster | Design: Nicole DeBoode/JB | CAD: MAN, NS | Job #: 111881 Portfolio: Alphabet



INTERIOR SYSTEMS inc


think. create. build.	
-----------------------	--

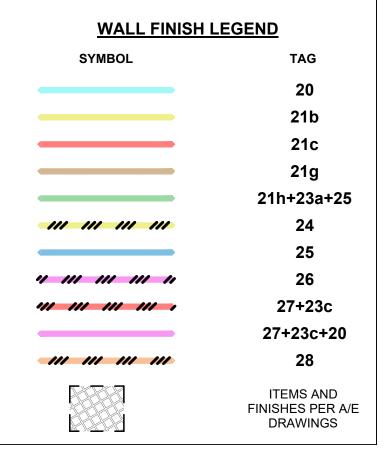


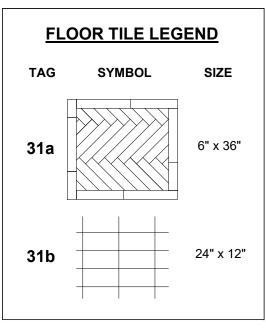

- THIS DRAWING SET IS PROPRIETARY TO EIS. ANY UNAUTHORIZED USE OR REPRODUCTION IS STRICTLY PROHIBITED. - GC IS RESPONSIBLE FOR ORDERING AND PURCHASING THE WALL IMAGES FROM ASA/GFX. EIS IS ONLY RESPONSIBLE TO SUPPLY THE DIGITAL FILES WITH THE IMAGES TO THE APPROPRIATE VENDOR. - GRAPHIC IMAGE WIDTH SHOULD INCLUDE ALLOWANCE ON BOTH LEFT AND RIGHT SIDE, TO PERMIT GRAPHIC WALLCOVERING TO WRAP AROUND WALL TO THE WINDOW MULLION. - G.C. TO VERIFY FINAL WALL DIMENSIONS PRIOR TO ORDERING THE GRAPHICS - THIS PLAN IS DESIGNED UTILIZING VARIOUS FINISHES. IT IS THE RESPONSIBILITY OF THE ARCHITECT TO VERIFY ALL LOCAL AND STATE REFLECTIVITY CODES AS THEY PERTAIN TO THE USE OF ANY MATERIAL ON ANY VERTICAL OR HORIZONTAL SURFACE. DUE TO VARYING STATE AND REGIONAL CODES, INTERIOR SYSTEMS WILL NOT BE RESPONSIBLE FOR MEETING LIGHT REFLECTIVITY CODES. -DINING ROOM FLOOR TILE TO RUN UNDER FRONT SERVICE COUNTER AND SELF SERVE BEVERAGE CENTER. KITCHEN TILE TO START BEHIND SERVICE COUNTER.

GC TO PROVIDE APPROPRIATE **BLOCKING ABOVE HEADER TO** SUPPORT 100 lb. MINIMUM

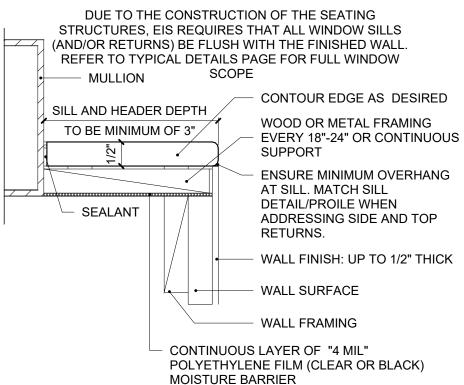

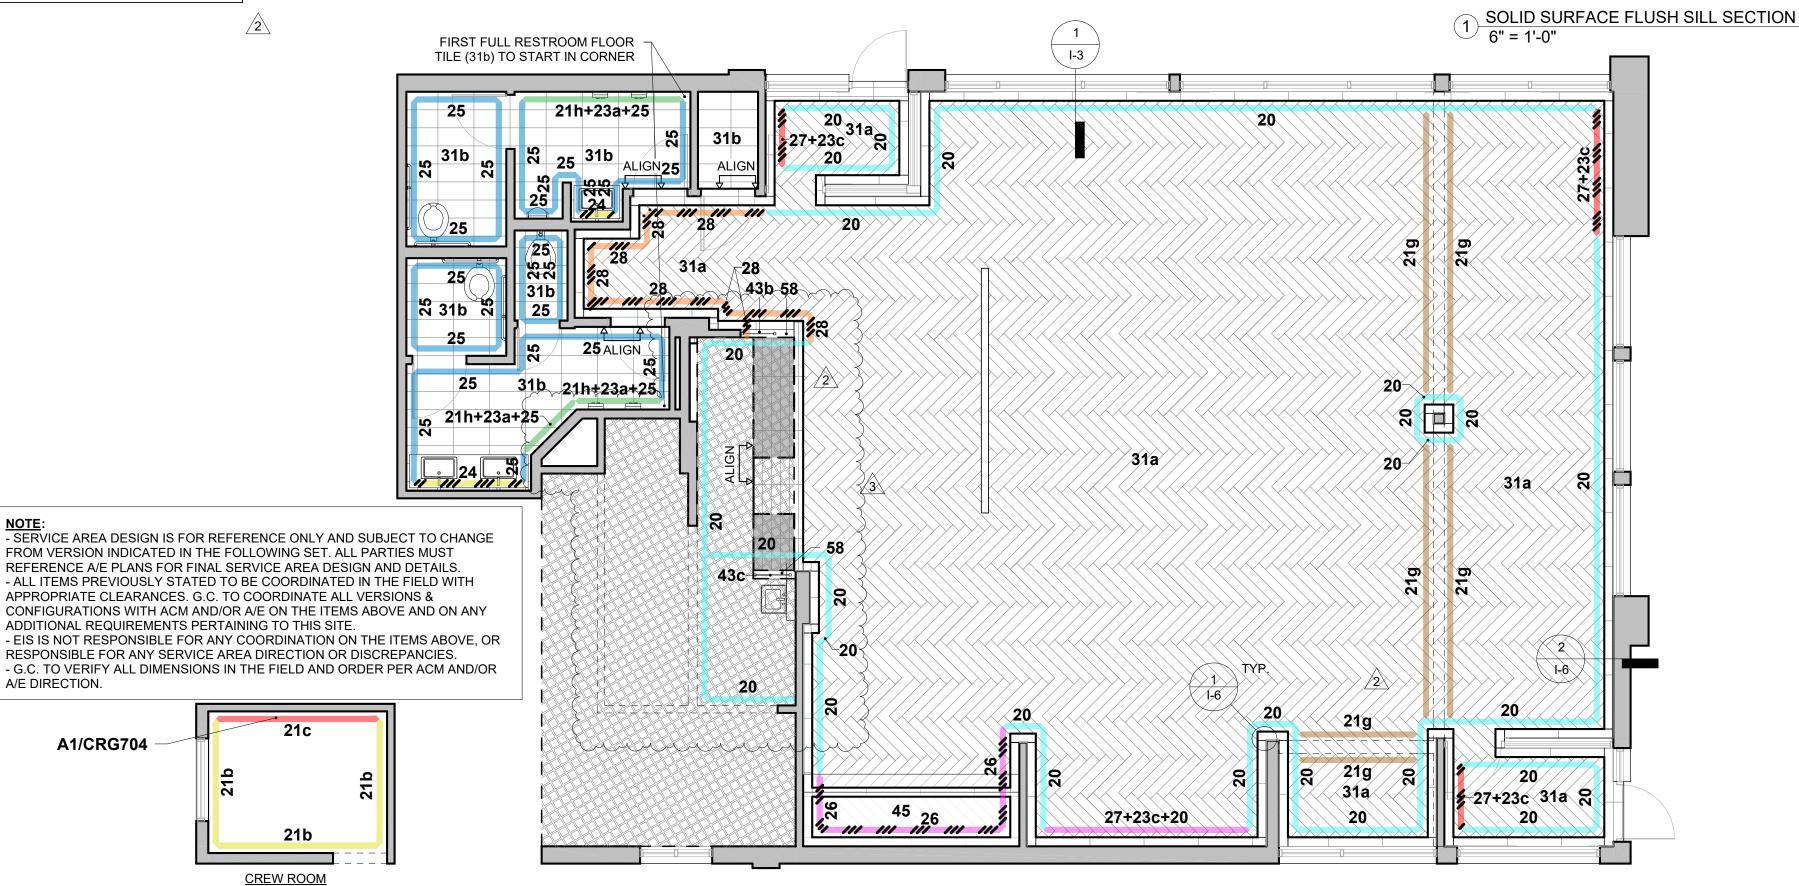

FINISH PLAN 3/16" = 1'-0"



1890 Commercial Street | Warsaw, MO | Site ID: 241121 | National Number: 30701 RMM: Elsa Pedersen | PM: Jake DeKeuster | Design: Nicole DeBoode/JB | CAD: MAN, NS | Job #: 111881 **Portfolio: Alphabet** 

INTERIOR SYSTEMS 🖫

think, create, build,



- G.C. IS RESPONSIBLE FOR PROVIDING AND INSTALLING ALL LIGHT FIXTURES, ENGINES AND BULBS

- G.C. TO CONTACT MCDONALD'S CONSTRUCTION ENGINEER FOR THE FINAL HVAC PLACEMENT

- ALL ELECTRICAL FIXTURES, WIRING, & INSTALLATIONS TO BE UL **APPROVED** 


- G.C. TO CENTER PENDANTS OVER TABLE TOPS, AFTER TABLES HAVE BEEN PERMANENTLY INSTALLED

- CEILING HEIGHTS BASED ON ARCHITECTURAL DRAWINGS. G.C. TO CONTACT EIS IMMEDIATELY IF CEILING HEIGHTS ARE MISREPRESENTED OR HAVE CHANGED DUE TO SITE CONDITIONS. IN THE EVENT THAT EIS IS NOT NOTIFIED OF CEILING HEIGHT DISCREPANCIES AND PRODUCT IS REQUIRED TO BE MODIFIED ON SITE, EIS RESERVES THE RIGHT TO BILL FOR EXTRA COSTS INCURRED.


- PLEASE REFER TO LIGHTING VENDOR PLAN FOR GENERAL LIGHTING LAYOUT. THIS PLAN SHOWS ONLY SUGGESTED PENDANT LIGHT LOCATIONS AND SOFFITS (IF APPLICABLE) BY EIS. EIS WILL NOT BE HELD LIABLE FOR ADDITIONAL COSTS DUE TO ADJUSTMENTS TO LIGHTING QUANTITIES OR LOCATIONS FOR PERSONAL PREFERENCE, OR LOCAL


- HVAC AND SPRINKLER LOCATIONS ARE THE RESPONSIBILITY OF THE ARCHITECT AND/OR GC. GC TO REVIEW ALL DECOR, PENDANTS AND CEILING TRANSITIONS THAT INTERACT WITH THE CEILING AND COORDINATE WITH McDONALDS MECHANICAL ENGINEER TO RELOCATE HVAC AND SPRINKLERS AS NEEDED.

- THIS PLAN IS DESIGNED UTILIZING CEILING FINISHES PER MCDONALDS CORPORATE DESIGN. IT IS THE RESPONSIBILITY OF THE A/E TO VERIFY ALL LOCAL AND STATE REFLECTIVITY CODES. INTERIOR SYSTEMS WILL NOT BE RESPONSIBLE FOR MEETING REFLECTIVITY CODES.

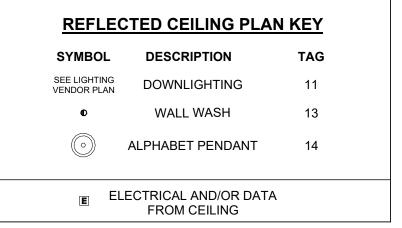

NOTE: IT IS THE RESPONSIBILITY OF THE GC TO COORDINATE WITH THE McDONALD'S ARCHITECT TO ENSURE THERE IS 3" SILL DEPTH MINIMUM AND APPROPRIATE BLOCKING IN THE CEILING AND HEADERS PRIOR TO THE INSTALLATION OF THE WINDOW SHUTTERS. BLOCKING ABOVE HEADER TO SUPPORT 100 lb. MINIMUM. EIS WILL NOT BE HELD ACCOUNTABLE FOR THE BLOCKING AND/OR FRAMING DETAILS.

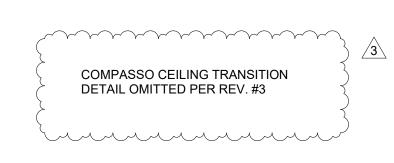


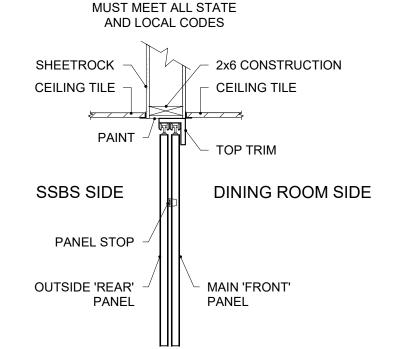

BRACING AS REQUIRED,

# REFRESH HEADER MULTI-TRACK

3/4" = 1'-0"

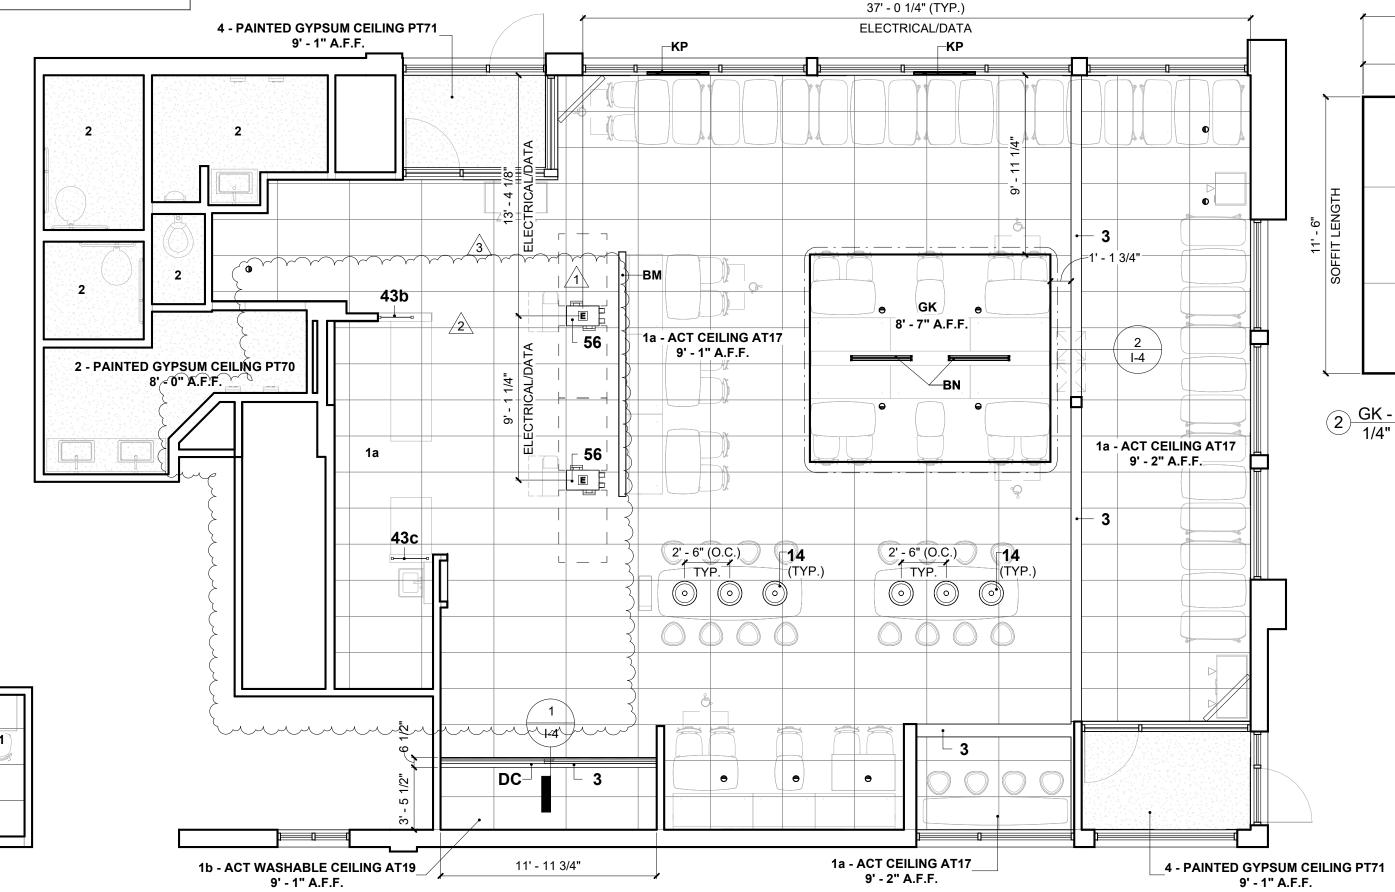

SOFFIT WIDTH 4' - 0" 5' - 4" 4' - 0" TYP. TYP. TYP. **GC TO PROVIDE AND INSTALL LIGHTS** 

13' - 4"

GK - BOX SOFFIT

1/4" = 1'-0"

1c - ACT CEILING AT01 8' - 4" A.F.F. **CREW ROOM** 

> REFLECTED CEILING PLAN 3/16" = 1'-0"

1890 Commercial Street | Warsaw, MO | Site ID: 241121 | National Number: 30701 RMM: Elsa Pedersen | PM: Jake DeKeuster | Design: Nicole DeBoode/JB | CAD: MAN, NS | Job #: 111881 **Portfolio: Alphabet** 




INTERIOR SYSTEMS inc

think. create. build.

REV	DATE	DESCRIPTION	BY
1	10/15/18	Kiosk Review Approval With Revisions	NS
	10/17/18	Permit Set Created	NS
	02/04/20	Bid Set Created	JB
2	07/10/20	Arch Update: Service Area Updated, Restroom Walls Updated, Contacts Updated	ND/KRD
3	10/30/20	Final Set Created w/Arch Update: SAO Update	ND/KRD



Reflected Ceiling

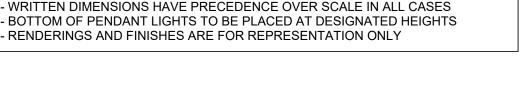

- THIS DRAWING SET IS PROPRIETARY TO EIS. ANY UNAUTHORIZED USE OR

- IF SPECIFIED ITEMS ARE NOT AVAILABLE, PLEASE CONTACT EIS IMMEDIATELY


FOLLOW AND REPEAT THE 4 COLUMNS / 5 ROWS OF MIXED GREY TILES AS A GROUP TO FILL DESIGNATED WALLS FOR MIXED GREY TILES IN ORDER TO ACHIEVE A RANDOMLY TILED PATTERN

REPRODUCTION IS STRICTLY PROHIBITED



**GREY TILE MIX PATTERN** 

FOR REPRESENTATION ONLY

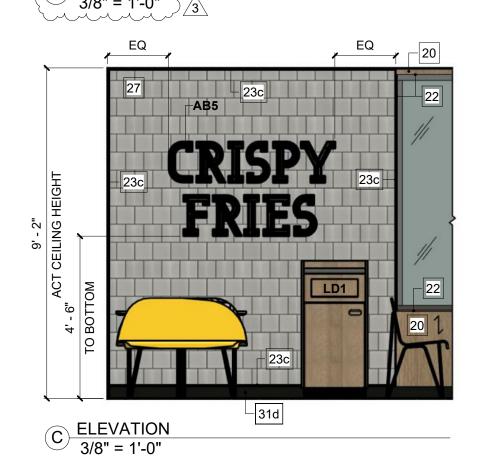

\_\_\_31d

43b-

OPEN

58⊣

ELEVATION

\_\_31d

2' - 10"


9' - 1" ACT CEILING HEIGHT

<sub>-</sub>20 - 21g 22 9' - 1" ACT CEILING HEIGHT ⊢CR ELEVATION

**ELEVATION** 3/8" = 1'-0"

\_\_\_31d

\_20

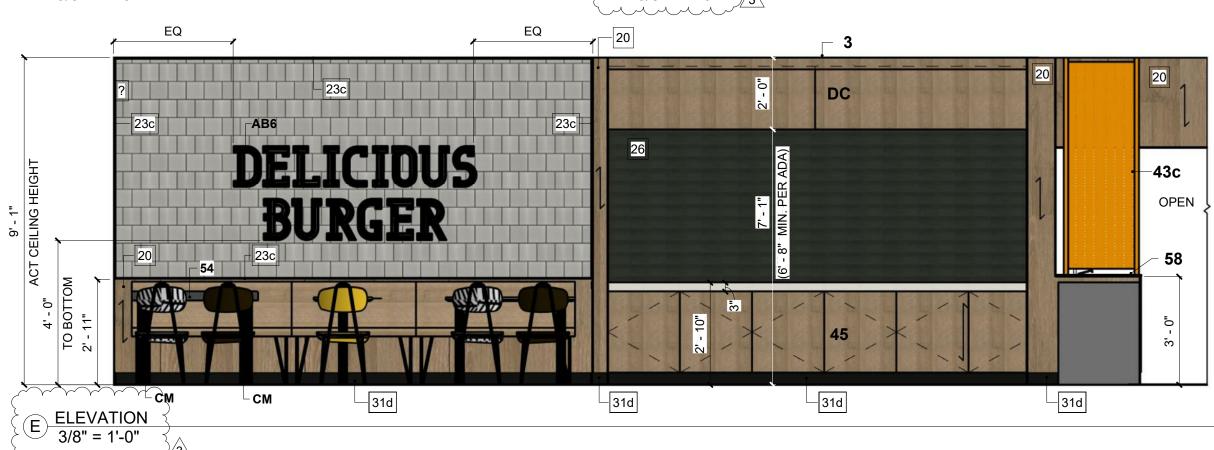

1890 Commercial Street | Warsaw, MO | Site ID: 241121 | National Number: 30701 RMM: Elsa Pedersen | PM: Jake DeKeuster | Design: Nicole DeBoode/JB | CAD: MAN, NS | Job #: 111881 Portfolio: Alphabet



INTERIOR SYSTEMS inc

REV	DATE	DESCRIPTION	BY
1	10/15/18	Kiosk Review Approval With Revisions	NS
	10/17/18	Permit Set Created	NS
	02/04/20	Bid Set Created	JB
2	07/10/20	Arch Update: Service Area Updated, Restroom Walls Updated, Contacts Updated	ND/KRD
3	10/30/20	Final Set Created w/Arch Update: SAO Update	ND/KRD

-47 TV BY OWNER, TO BE MOUNTED


\_31d

FROM CEILING

**FKP** NOTE: SHUTTER ON SLIDING TRACK

MOUNTED AT SILL AND HEADER



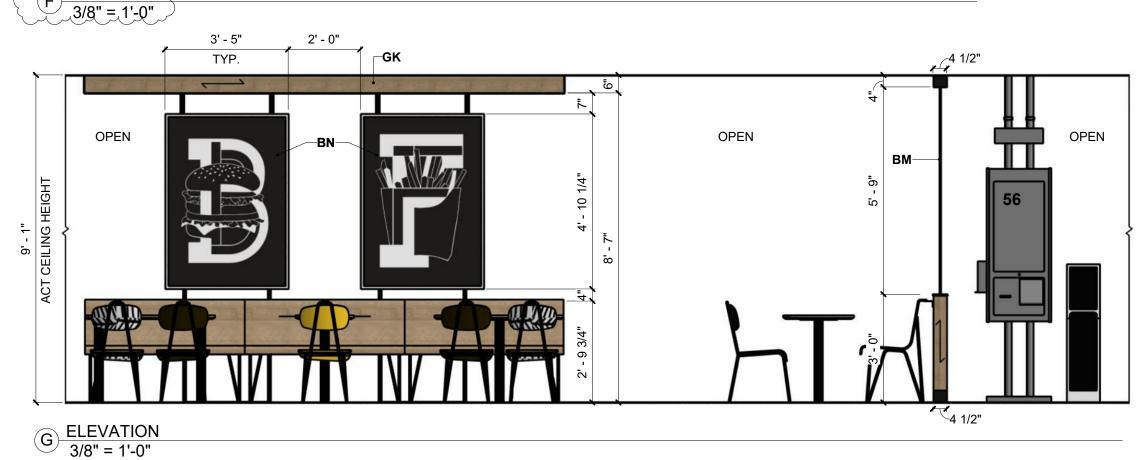

OPEN OPEN 3/8" = 1'-0"

APPROX. DIMENSION TO BE VERIFIED BY G.C.

NOTES:
- THIS DRAWING SET IS PROPRIETARY TO EIS. ANY UNAUTHORIZED USE OR

- BOTTOM OF PENDANT LIGHTS TO BE PLACED AT DESIGNATED HEIGHTS


- RENDERINGS AND FINISHES ARE FOR REPRESENTATION ONLY


- IF SPECIFIED ITEMS ARE NOT AVAILABLE, PLEASE CONTACT EIS IMMEDIATELY - WRITTEN DIMENSIONS HAVE PRECEDENCE OVER SCALE IN ALL CASES

REPRODUCTION IS STRICTLY PROHIBITED

**WALL GRAPHIC DETAIL** NOTE: GRAPHIC IMAGE WIDTH SHOULD INCLUDE ALLOWANCE ON BOTH LEFT AND RIGHT SIDE TO WRAP AROUND WALL TO THE WINDOW MULLION.

2' - 6" (O.C.) **□14** (TYP.) TYP. 9' - 1" ACT CEILING HEIGHT OPEN -CD -DD 3/8" = 1'-0"

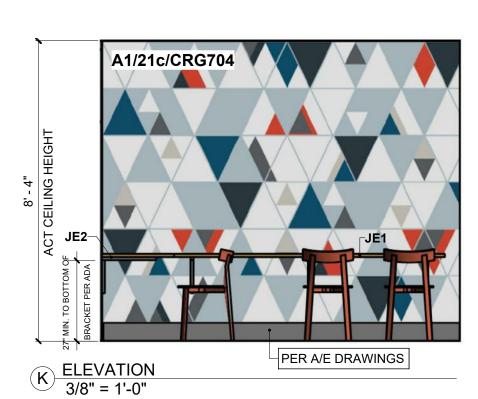

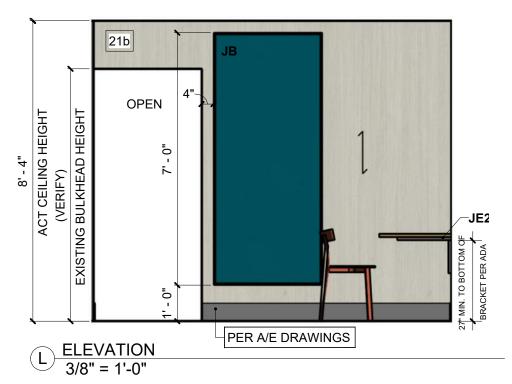

1890 Commercial Street | Warsaw, MO | Site ID: 241121 | National Number: 30701 RMM: Elsa Pedersen | PM: Jake DeKeuster | Design: Nicole DeBoode/JB | CAD: MAN, NS | Job #: 111881 Portfolio: Alphabet



INTERIOR SYSTEMS inc


think. create. build.


Milwaukee, WI | Fond du Lac, WI

# **REV DATE DESCRIPTION**

- 10/15/18 Kiosk Review Approval With Revisions 10/17/18 Permit Set Created
- 02/04/20 Bid Set Created
- Arch Update: Service Area Updated, 07/10/20 Restroom Walls Updated, Contacts
- 3 10/30/20 Final Set Created w/Arch Update: SAO Update
- BY NS NS JB
- ND/KRD
  - ND/KRD




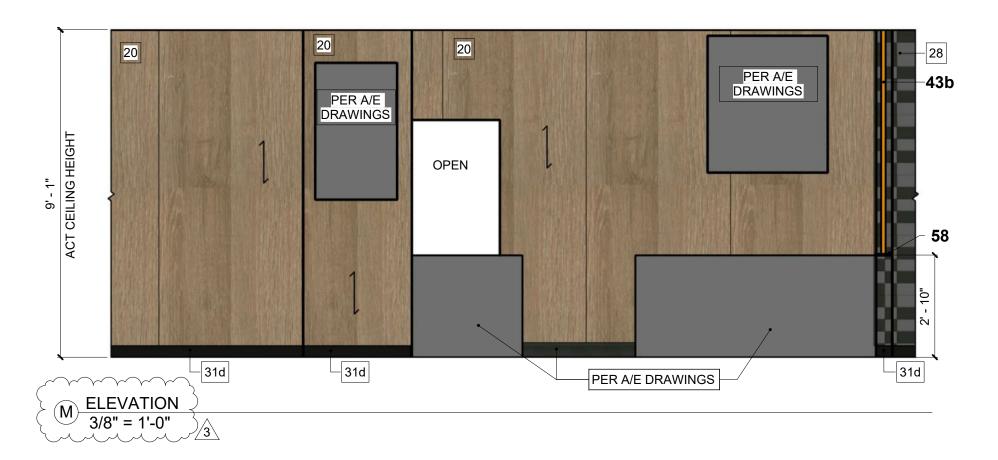

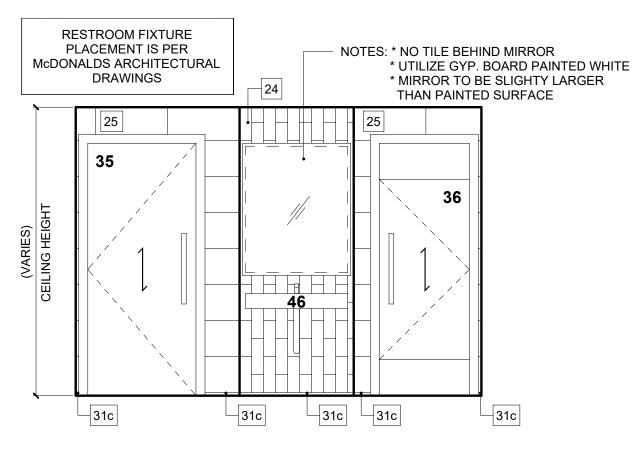

TYPICAL RESTROOM ELEVATION (NOT FOR LAYOUT OR FIXTURE PLACEMENT)

FOR REPRESENTATION ONLY

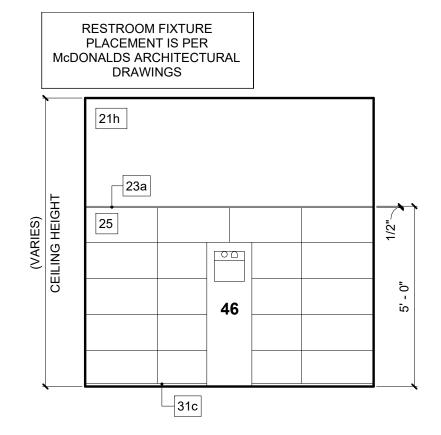

TYPICAL RESTROOM WALLCOVERING ELEVATION (NOT FOR LAYOUT OR FIXTURE PLACEMENT)
FOR REPRESENTATION ONLY



1890 Commercial Street | Warsaw, MO | Site ID: 241121 | National Number: 30701 RMM: Elsa Pedersen | PM: Jake DeKeuster | Design: Nicole DeBoode/JB | CAD: MAN, NS | Job #: 111881 Portfolio: Alphabet



INTERIOR SYSTEMS in

think. create. build.

Milwaukee, WI | Fond du Lac, WI

REV	DATE	DESCRIPTION	BY
1	10/15/18	Kiosk Review Approval With Revisions	NS
	10/17/18	Permit Set Created	NS
	02/04/20	Bid Set Created	JB
2	07/10/20	Arch Update: Service Area Updated, Restroom Walls Updated, Contacts Updated	ND/KRD
3	10/30/20	Final Set Created w/Arch Update: SAO	ND/KRD



- THIS DRAWING SET IS PROPRIETARY TO EIS. ANY UNAUTHORIZED USE OR

- RENDERINGS AND FINISHES ARE FOR REPRESENTATION ONLY

- IF SPECIFIED ITEMS ARE NOT AVAILABLE, PLEASE CONTACT EIS IMMEDIATELY
- WRITTEN DIMENSIONS HAVE PRECEDENCE OVER SCALE IN ALL CASES
- BOTTOM OF PENDANT LIGHTS TO BE PLACED AT DESIGNATED HEIGHTS


REPRODUCTION IS STRICTLY PROHIBITED

DECOR PANELS - CORNER VIEW

PVC EDGEBANDING, BUTT

PANELS TOGETHER WITH NO GAP

3" = 1'-0"

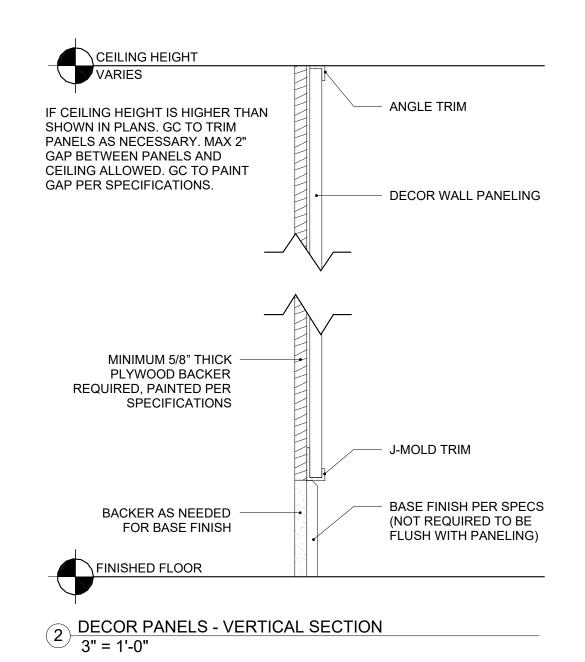

**REV DATE DESCRIPTION** 

10/17/18 Permit Set Created 02/04/20 Bid Set Created

Updated

1 10/15/18 Kiosk Review Approval With Revisions

2 07/10/20 Restroom Walls Updated, Contacts

3 10/30/20 Final Set Created w/Arch Update: SAO Update

Arch Update: Service Area Updated,

BY

NS NS

JB

ND/KRD

ND/KRD

NOTES:
- THIS DRAWING SET IS PROPRIETARY TO EIS. ANY UNAUTHORIZED USE OR REPRODUCTION IS STRICTLY PROHIBITED - IF SPECIFIED ITEMS ARE NOT AVAILABLE, PLEASE CONTACT EIS IMMEDIATELY - WRITTEN DIMENSIONS HAVE PRECEDENCE OVER SCALE IN ALL CASES

- REFERENCE INSTALL GUIDES FOR MORE DETAILED INFORMATION

1890 Commercial Street | Warsaw, MO | Site ID: 241121 | National Number: 30701 RMM: Elsa Pedersen | PM: Jake DeKeuster | Design: Nicole DeBoode/JB | CAD: MAN, NS | Job #: 111881 Portfolio: Alphabet

INTERIOR SYSTEMS "... think. create. build.


Milwaukee, WI | Fond du Lac, WI

**Details** 

**I-6** 

- GRAPHIC IMAGE WIDTH SHOULD INCLUDE ALLOWANCE ON BOTH LEFT AND RIGHT SIDE, TO PERMIT GRAPHIC WALLCOVERING TO WRAP AROUND WALL TO THE WINDOW MULLION.

- G.C. TO VERIFY FINAL WALL DIMENSIONS PRIOR TO ORDERING THE GRAPHICS.

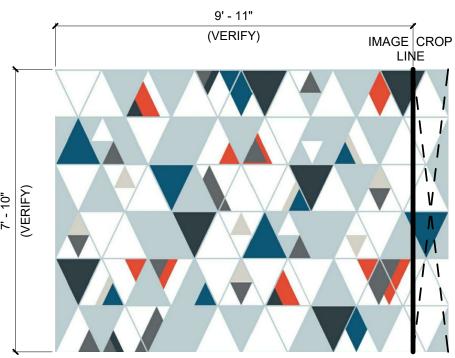

A1/21c/CRG704 (CREW ROOM)



1890 Commercial Street | Warsaw, MO | Site ID: 241121 | National Number: 30701 RMM: Elsa Pedersen | PM: Jake DeKeuster | Design: Nicole DeBoode/JB | CAD: MAN, NS | Job #: 111881 Portfolio: Alphabet

INTERIOR SYSTEMS inc

think. create. build.



# ITEMS SUPPLIED BY ELKAY INTERIOR SYSTEMS

	Seating Schedule 3									
Tag Co	unt	Part Number	Secondary Part Number	Model	Seat Finish	Back Finish	Support Finish	Foot Rail Finish	Comments	
Banquettes	-									
1B1350 6	6	ABP-544-054-001	-	Bent Plywood Bench 1350mm	LM76: Lamitech, 1533 PR Countryside Oak	LM76: Lamitech, 1533 PR Countryside Oak	MT17: Per Vendor, Ford Black		No Seat Pad. Product is designed to be mechanically clipped down to the floor. Failure to do so will result in a voided warranty on this product.	
2B1100 10	10	ACB-554-044-002		Contour Bench 1100mm	LM73: Lamitech, Bird Wing Digital	LM73: Lamitech, Bird Wing Digital	MT17: Per Vendor, Ford Black		No Seat Pad. Product is designed to be mechanically clipped down to the floor. Failure to do so will result in a voided warranty on this product.	
3B1100 9	9	ACB-554-044-001		Contour Bench 1100mm	LM75: Lamitech, 2316 MT Golden	LM75: Lamitech, 2316 MT Golden	MT17: Per Vendor, Ford Black		No Seat Pad. Product is designed to be mechanically clipped down to the floor. Failure to do so will result in a voided warranty on this product.	
4B1050 1	1	ABP-544-042-001	18-90-618-042	Bent Plywood Bench 1050mm w/ Wall Mounting Bracket	LM76: Lamitech, 1533 PR Countryside Oak	LM76: Lamitech, 1533 PR Countryside Oak	MT17: Per Vendor, Ford Black		No Seat Pad. Product is designed to be mechanically clipped down to the floor. Failure to do so will result in a voided warranty on this product.	
4B1350 5	5	ABP-544-054-001	18-90-618-054	Bent Plywood Bench 1350mm w/ Wall Mounting Bracket	LM76: Lamitech, 1533 PR Countryside Oak	LM76: Lamitech, 1533 PR Countryside Oak	MT17: Per Vendor, Ford Black	-	No Seat Pad. Product is designed to be mechanically clipped down to the floor. Failure to do so will result in a voided warranty on this product.	
Chairs										
1 9	9	80-10-1329		Alphabet Chair	LM74: Lamitech, 2314 MT Brun	LM74: Lamitech, 2314 MT Brun	MT17: Per Vendor, Ford Black			
2 8	8	80-10-1327		Alphabet Chair	LM73: Lamitech, Bird Wing Digital	LM73: Lamitech, Bird Wing Digital	MT17: Per Vendor, Ford Black			
3 6	6	80-10-1328		Alphabet Chair	LM75: Lamitech, 2316 MT Golden	LM75: Lamitech, 2316 MT Golden	MT17: Per Vendor, Ford Black			
7 4	4	80-10-1239		Vitra All Plastic Chair	PPXX: Vitra, Brick	PPXX: Vitra, Brick	PPXX: Vitra, Brick			
Stools										
6 20	20	SAH4B-R-101		Alphabet High Stool - Fixed	U28: Evolve, Peppercorn		MT30: RAL, White LED RAL9003/Black Zebra	MT17: Per Vendor, Ford Black	Bar Height, Foot Rail Finish Refers To Base Finish	

Tag Cou	unt Table Top	Part Number	Support Part Number	ADA Accessible	Top Finish	Edge Finish	Support Finish	Edge Radius	Comments
a2420 3	TT06-2	-2024-YA170	S-S993	No	LM77: Lamitech, 2109 MT Vanilla	EBXX: Birch Plywood Reverse Bevel Edge with Rehau 309423-014/592E (Doellken Multiplex match)	MT17: Per Vendor, Ford Black	0' - 2"	
a2443 13	3 TT06-2	-2443-YA170	S-S993	No	LM77: Lamitech, 2109 MT Vanilla	EBXX: Birch Plywood Reverse Bevel Edge with Rehau 309423-014/592E (Doellken Multiplex match)	MT17: Per Vendor, Ford Black	0' - 2"	
a2443A 5	TT06-2	2443A-YA170	S-S996 Double	Yes	LM77: Lamitech, 2109 MT Vanilla	EBXX: Birch Plywood Reverse Bevel Edge with Rehau 309423-014/592E (Doellken Multiplex match)	MT17: Per Vendor, Ford Black	0' - 2"	

# A - Graphics

Tag	Type	Comments
A1	CRG704	Sizes Vary, See Graphics Page For Details
		_/ \_/ \_/ \_/ \_/

# AB - Artwork 3

Tag Count	Part Number	Description	Comments
AB5 1	SG-G2V	Secondary Art G2 - "Crispy Fries" Individual Letters on 12mm Black Celtec and Installation Template, Horizontal or Vertical Install per Plan Set	Secondary Artwork
AB6 1	SG-G1V	Secondary Art G1 - "Delicious Burger" Individual Letters on 12mm Black Celtec and Installation Template, Horizontal or Vertical Install per Plan Set	Secondary Artwork

# AB1-AB4 OMITTED PER REV. #3

	BM - Screen Partition										
Tag	Count	Part Number	Height	Length	Thickness	Base Finish	Wall Finish	Corner Guard	Panel Finish	Top Finish	Comments
ВМ	1	DDW-SWP-16-101	9' - 1"	13' - 6 1/2"	0' - 4 1/2"	LMXX: Lamitech, 2110 MT	LM76: Lamitech, 1533 PR Countryside Oak	MT07: Per Vendor,	ACXX: S&D Supplier, 1/2" thick clear acrylic with Alphabet graphic film inlay per art file, polished edges	LM78: Lamitech, 2110 MT Cinder	

	BN - Poster Partition												
Tag	Tag Count Part Number		Туре	Finish	Frame Finish	Comments							
BN	1	DDW-PPBB4MA-001	Medium Frame Clipped F1F4	MT17: Per Vendor, Ford Black	MT28: RAL, 9010 White								
BN	1	DDW-PPBB4MB-001	Medium Frame Clipped F2F3	MT17: Per Vendor, Ford Black	MT28: RAL, 9010 White								
BN	1	DDW-PPFP-3M2	1350/1350/1350 Finishing Plate Medium Frame 24" Gap	MT17: Per Vendor, Ford Black	<del>-</del>								

	CD - Community Tables											
Tag	Count	Part Number	Support Part Number	Height	Width	Length	Edge Radius ADA Accessible	Top Finish	Edge Finish	<b>Support Finish</b>	Chase Finish	Comments
CD	2	TBCM01CH-34096-YA170	S-D935 Double	3' - 6"	2' - 10"	8' - 0"	0' - 5" No	LM77: Lamitech, 2109 MT Vanilla	EBXX: Birch Plywood Reverse Bevel Edge with Rehau 309423-014/592E (Doellken Multiplex match)		MT17: Per Vendor, Ford Black	Bar Height, Clip-Down Steel. Electrical Required from floor stub up. EIS is responsible for all electrical wiring and Electrical/USB plugs

CM -	<b>UCreate</b>	<b>Table</b>	Sup	poi
------	----------------	--------------	-----	-----

Tag Count	Part Number	Support Finish	Description
CM 2	S-D896-FB	MT17: Per Vendor, Ford Black	Steel Support for Sparkle Table With 3 Connecting Tabs



1890 Commercial Street | Warsaw, MO | Site ID: 241121 | National Number: 30701 RMM: Elsa Pedersen | PM: Jake DeKeuster | Design: Nicole DeBoode/JB | CAD: MAN, NS | Job #: 111881 Portfolio: Alphabet



think. create. build.

BY

NS

NS

JB

2 07/10/20 Restroom Walls Updated, Contacts

3 10/30/20 Final Set Created w/Arch Update: SAO Update ND/KRD



Specifications EIS

# ITEMS SUPPLIED BY ELKAY INTERIOR SYSTEMS

	CR - Alphabet Eating Counter											
Ta	g Coun	t Table Part Number	Support Part Number	ADA Accessible	Top Finish	Edge Finish	Support Finish	Length	Depth	Height	Edge Radius	Comments
С	R 1	ECT01-19096-YA170	S-S994 Triple	No	LM77: Lamitech, 2109 MT Vanilla	EBXX - Birch Plywood Reverse Bevel Edge with Rehau 309423-014/592E (Doellken Multiplex match)	MT17: Per Vendor, Ford Black	8' - 0"	1' - 7"	2' - 5"	0' - 2"	Bar Height

	DC - Refresh Header										
Tag Count Part Number	Model	Length	Height	Unit Finish	Top Trim Finish	Comments					
DC 1 KBBHD-1524-001	Multi-Track	11' - 11 3/4"	2' - 0"	LM76: Lamitech, 1533 PR Countryside Oak (Vertical Grain Direction)	LM76: Lamitech, 1533 PR Countryside Oak (Vertical Grain Direction)						

DD - Happy Meal Merchandiser											
Tag Count Part Number	Description	Support Finish	Unit Base Finish	Outside Unit Finish	Inside Unit Finish	Unit Face Finish	Glass Finish	Edge Finish	Comments		
DD 1 85-10-010	HMM Floor Mounted Unit	MT17: Per Vendor, Ford Black	MTXX: Per Vendor, Powdercoat to match Lamitech 2238 MT Red Pepper	LM75: Lamitech, 2316 MT Golden	Black Melamine	Black Vinyl	Clear	EB14: Exposed Birch Plywood Edge	Electrical from floor, by GC		

				GK - Alphabet Box Soffit
Ta	g Count Part Number	Description	Finish	Comments
G	K 1 DSFAB-XXXX-001	Accent Ceiling Soffit	LM76: Lamitech, 1533 PR Countryside Oak (Soffit)	Length, Width, Thickness per RCP and Elevations. Soffit provided by EIS, GC is responsible for cutting openings and installing lights. Reference RCP callout for light locations.

			JB - Information Corkboard	
Tag Count Part Number	Description	Panel Finish	Corner Bead	Comments
JB 1 DIB-0005-KIT	Information Corkboard	PTXX: Sherwin Williams, SW6496 Oceanside	MT07: Per Vendor, Aluminum Corner Bead	

ı		JE - Crew Room Learning Center Desk												
-	Tag C	ount Part Number	ADA Accessible	Counter Finish	Edge Finish	Support Finish	Length	Counter Thickness Edg	ge Radius	Comments				
	JE1	1 LCD-2490-Y179	No	LMXX: Formica, 5883-58 Pecan Woodline	EB01: Rehau, 309423-014/592E (Doellken Multiplex Match)	MT02: Per Vendor, Powdercoat 9911-01007-1 Nearly Chrome	7' - 6"	0' - 1 1/8"	0' - 0 1/8"	Must maintain 27" minimum to bottom of bracket and 28"-34" to top of desk A.F.F. per ADA.				
	JE2	1 LCD-2490-Y179	Yes	LMXX: Formica, 5883-58 Pecan Woodline	EB01: Rehau, 309423-014/592E (Doellken Multiplex Match)	MT02: Per Vendor, Powdercoat 9911-01007-1 Nearly Chrome	7' - 6"	0' - 1 1/8"	0' - 0 1/8"	Must maintain 27" minimum to bottom of bracket and 28"-34" to top of desk A.F.F. per ADA.				

	KP - Window Shutter										
Tag Count	Description	Part Number Height (Verify)	Finish 1	Finish 2	Comments						
KP 2	Sill Mount Window Shutter up to 9'-0" Tall	DWSHT-09-001 6' - 7"	LM76: Lamitech, 1533 PR Countryside Oak	EB14: Exposed Birch Plywood Edge	GC to verify window dimensions prior to production. See Elevations for details. Top and bottom track to be cut on site to fit window. Shutter height to be trimmed on site per install instructions. Shutter on sliding track, mounted at sill and header.						

					LD - Trash Units	rash Units					
Tag Count	Part Number	Description	Height	Unit Face Finish	Unit Surround Finish	Tray Slide Finish	Edge Finish	Base Finish	Comments		
LD1 1	TUB10-1N-142	Low Waste Receptacle - Single	3' - 9 13/16"	LM76: Lamitech, 1533 PR Countryside Oak (Vertical Grain Direction)	M76: Lamitech, 1533 PR Countryside Oak (Vertical Grain Direction)	SS15: Dupont, Corian, Deep Cloud	EB01: Rehau, 309423-014/592E (Doellken Multiplex Match)	MT17: Per Vendor, Ford Black			
ID2 2	TUB20-1N-142	Low Waste Receptacle - Double	3' - 9 13/16"	LM76: Lamitech, 1533 PR Countryside Oak (Vertical Grain Direction)	M76: Lamitech, 1533 PR Countryside Oak (Vertical Grain Direction)	SS15: Dupont, Corian, Deep Cloud	FB01: Rehau, 309423-014/592F (Doellken Multiplex Match)	MT17: Per Vendor, Ford Black			

M

1890 Commercial Street | Warsaw, MO | Site ID: 241121 | National Number: 30701 RMM: Elsa Pedersen | PM: Jake DeKeuster | Design: Nicole DeBoode/JB | CAD: MAN, NS | Job #: 111881 Portfolio: Alphabet

INTERIOR SYSTEMS inc

think. create. build.

REVDATEDESCRIPTIONBY110/15/18Kiosk Review Approval With RevisionsNS10/17/18Permit Set CreatedNS02/04/20Bid Set CreatedJBArch Update: Service Area Updated,207/10/20Restroom Walls Updated, Contacts<br/>UpdatedND/KRD310/30/20Final Set Created w/Arch Update: SAO<br/>UpdateND/KRD



#### G.C. NOTES: - G.C. IS RESPONSIBLE FOR REVIEWING ALL SPECIFICATIONS AND COMMENTS FOR ITEMS SUPPLIED BY ELKAY INTERIOR SYSTEMS - G.C. TO REQUEST McDONALD'S NEGOTIATED PRICING FOR TURN KEY PROJECTS WHEN PURCHASING MATERIALS FROM VENDORS LISTED BELOW

# **ITEMS BY OWNER / GENERAL CONTRACTOR**

	1a - 1c, 2 & 4 - Ceiling Finishes										
Tag	Description	Ceiling Finish	Contact	Grid	HVAC, Speaker Covers, & Diffusers	Comments					
1a	ACT Ceiling	AT17: Acoustical Surfaces, 5/8" Wood Wool custom painted ceiling tile, 24"x48", pre-finished to match PT71: Benjamin Moore, AF-555 Montpelier	Mike Mohs, C: 800-913-9395, E: mike@acousticalsurfaces.com / USG, Local Distributor. For urgent needs, contact Scott Hamilton, USG Strategic Account Representative C: 312-436-5861, E: shamilton@usg.com	Grid: USG, DX/DXL 15/16" Exposed Tee Painted To Match Benjamin Moore AF-555 Montpelier	PT71: Benjamin Moore, AF-555 Montpelier	4 week lead time for ceiling tiles, 5 week lead time for ceiling grid. Ceiling tiles & grid to be pre-finished by manufacturer. If pre-finished grid is not available, GC to paint in field with Benjamin Moore, AF-555 Montpelier					
1b	ACT Washable Ceiling	AT19: USG, Premier Hi-Lite ClimaPlus Kapok 7057G.205 Washable Vinyl Unperforated Flat Black 205	USG, Local Distributor. For urgent needs, contact Scott Hamilton, USG Strategic Account Representative C: 312-436-5861, E: shamilton@usg.com	Grid: USG, DX/DXL 15/16", 205 Flat Black	PT51: Benjamin Moore, 2119-10 Space Black (Satin)						
1c	ACT Ceiling	AT01: USG, Olympic Micro Clima-Plus Tegular Edge White	USG, Local Distributor. For urgent needs, contact Scott Hamilton, USG Strategic Account Representative C: 312-436-5861, E: shamilton@usg.com	Grid: USG, DX/DXL 15/16" Exposed Tee White	PT46: Benjamin Moore, AF-15 Steam (Satin)						
2	Painted Gypsum Ceiling	PT70: Benjamin Moore, OC-17 White Dove	Benjamin Moore, Local Distributor		To Match Ceiling Finish						
4	Painted Gypsum Ceiling.	. PT71: Benjamin Moore, AF-555 Montpelier	Benjamin Moore, Local Distributor		To Match Ceiling Finish						

	www.			
Tag	Description	√3\ Finish	Contact	Comments
3	Beverage Center & Existing	PT71: Benjamin Moore, AF-555 Montpelier	Benjamin Moore, Local Distributor	
	Bulkhead			

1d & 3 - Ceiling Elements

# **11, 13 & 14 - Lighting Fixtures**

Tag Description	Lighting Code	Contact	Comments
11 General Recessed Downlight	L01b: Security Lighting, 6" LED Downlight, 12.5W, Anodized Trim - Part # LB6LEDA10L35K9 SA / DBXQL	Security Lighting, slorders@securitylighting.com	Per Security Lighting Specifications. 2-4 week lead time.
13 Recessed Wall Wash	LXX: Security Lighting, LED adjustable wallwash downlight, 12W, Anodized Trim - Part # LB6LEDA10L35K9WW SA / DBXQL	Security Lighting, slorders@securitylighting.com	Per Security Lighting Specifications. 2-4 week lead time.
14 Alphabet Pendant Light	L44: Security Lighting, Pendant Light MSP-A-BM-108LED-CBC	Security Lighting, slorders@securitylighting.com	Per Security Lighting Specifications. 10 day lead-time.

## 20 - Wall Panel System

Installation: Any wall receiving wall paneling, must be prepped with plywood backer (MINIMUM of 5/8"T, is required.) Ordering & Coordination: Wall paneling is provided by Elkay Interior Systems (purchased through Central Purchasing). ElS does a good faith estimate of the number of sheets and trim needed based on the total square footage of Wall Paneling area and measurements of the trim areas, plus a 20% waste factor. Requests for additional wall panels and trim that deviate from the EIS estimate of 20% overage will be billed separately, directly to the GC per McD guidelines. If timing and space allows, EIS will make a good faith effort to minimize freight charges by bundling with the S&D or original Wall Paneling shipment, however EIS reserves the right to charge if a dedicated shipment onsite to unload the pallets of wall paneling. The driver is not responsible for unloading the wall paneling. The length of the pallets of wall paneling will prohibit the use of a liftgate to offload product.

Tag Pa	anel Part Number	Trim Part Number	Description	Panel Finish	Trim Finish	Comments
20	12-43-014	DWPLMT-102	4' x 10' x 3/8" Wall Panel	WP03: S&D Supplier Laminate: Lamitech, 1533 PR Countryside Oak (LM76)	Ford Black	

## 21 - 28 - Wall Finishes

Tag	Description	Finish	Size	Contact	<b>Grout Finish</b>	<b>Grout Contact</b>	Comments
21b	Crew Room Wallcovering	WCXX: DL Couch, NA-17-MC196 / BX4336 Trunk Show, Light Grain		Mollie Burdette, E: mburdette@dlcouch.com, P: 800.433.0790			G.C. to take into consideration the additional lead times and cost incurred when ordering micro vented wallcoverings. G.C. to install corner guards on all exposed corners. Allow for additional costs/leadtimes, use adequate adhesive.
21c	Graphic Wallcovering and Decal	Varies, See Graphics Page		ASA: Ann Bowen, 865.330.7337 or ann.bowen@vomela.com GFX: Rick Formanski, 800.603.8478 or mcdonaldsdecor@gfxi.com			6 week lead time. G.C. to take into consideration the additional lead time and cost incurred when ordering micro vented wallcoverings. Install corner guards on all exposed corners and use adequate adhesive.
21g	Wall Paint	PT71: Benjamin Moore, AF-555 Montpelier		Benjamin Moore, Local Distributor			<del></del>
21h	Restroom Accent Wallcovering	WCXX: MDC, Alpha 7077/TFC1229, Toggle, Gilt		Susan Ernest, E: sernest@mdcwall.com, P: 847-217-2820			Minimum 2-week lead- time for material and 2-week lead-time for perforation. G.C. to take into consideration additional lead times and cost incurred when ordering micro vented wall coverings. G.C. to install corner gaurds on all exposed corners. Allow for additional costs/lead times. Use adequate adhesive.
22	Wall Window Sill, Header, and Returns (option)	SS15: Dupont, Corian, Deep Cloud		Erin Fairfield, erin.michelle.fairfield@dupont.com, 612.499.4875			GC to apply to window sills, headers, and returns. To be used with silver window frames/mullions.
22	Wall Window Sill, Header, and Returns (option)	SS18: Dupont, Corian, Deep Nocturne		Erin Fairfield, erin.michelle.fairfield@dupont.com, 612.499.4875			G.C. to apply to window sills, headers, and returns. To be used with black or bronze window frames/mullions.
23a	Wall Chair Rail	TR01: Schluter Systems LP, RONDEC-DB Satin Anodized Aluminum		Earl Maicus 800.267.0817 ext. 3410			G.C. is responsible for ordering all necessary connectors and inside/outside trims for installation
23c	Main Wall Tile Frame/Trim	TR04: Schluter Systems LP, 1/2" Quadec Trim/Matte Black Q125MGS		Earl Maicus 800.267.0817 ext. 3410			To frame TL80 at all outside borders. Do not install at inside corner if TL80 continues to next wall.
24	Restroom Accent Wall Tile	TLXX: Eurowest, Shelter Bianco Matte	4" x 12"	MCD Customer Service at mcd@eurowest.com / 714.224.5800 and Jan Deter 714.309.9551	GT02: Mapei, Ultracolor Plus FA, Charcoal 47	Mapei 800.426.2734	Minimum 2-4 week lead time. Maximum 1/16" grout joint. Vertical Running Bond.
25	Restroom Wall Tile	TL16: Eurowest, Architect Factory	12" x 24"	MCD Customer Service at mcd@eurowest.com / 714.224.5800 and Jan Deter 714.309.9551	GT02: Mapei, Ultracolor Plus FA, Charcoal 47	Mapei 800.426.2734	Minimum 2-4 Week lead time. Maximum 1/16" grout joint. Horizontal Stack Bond.
26	Service Area and SSBB Tile	TL90: Eurowest, Landstone, Coal Naturale	4"x12"	MCD Customer Service at mcd@eurowest.com / 714.224.5800 and Jan Deter 714.309.9551	GT02: Mapei, Ultracolor Plus FA, Charcoal 47	Mapei 800.426.2734	Minimum 2-4 week lead time. Maximum 1/16" grout joint. Horizontal Stack Bond.
27	Main Wall Tile	TL80: Eurowest, Basic Warm White, Glossy	6" x 6"	MCD Customer Service at mcd@eurowest.com / 714.224.5800 and	GT08: Mapei, Ultracolor Plus	Mapei 800.426.2734	Minimum 2-4 week lead time. Maximum 1/16" grout joint. Horizontal Running Bond.

GT02: Mapei, Ultracolor Plus | Mapei 800.426.2734

# 31a - 31d - Floor & Base Finishes


FA, Black 10

FA, Charcoal 47

# **FLOOR TILE NOTES:**

BEFORE FINAL INSPECTION, REMOVE PROTECTIVE COVERINGS AND PERFORM FINAL CLEANING; REFER TO McDONALDS ACCESS McD WEBSITE FOR THE MOST UP TO DATE LIST OF APPROVED CLEANING PRODUCTS AND INSTRUCTIONS;

	Α	APPLY CLEANER PER MANUFACTURER'S WRITTEN INSTRUCTIONS; POST CONSTRUCTION CLEANING IS REQUIRED ON ALL TILE INSTALLATIONS PRIOR TO RESTAURANT TURN OVER; REFERENCE: McDONALDS PROJECT MANUAL - SECTION TILING INTERIOR										
Tag	Description	Finish	Size	Contact	Grout Finish	<b>Grout Contact</b>	Comments					
31a	Main Floor Tile	TL78: Eurowest, Ideal Wood, R-11 Oak (Herringbone)	6"x36"	MCD Customer Service at mcd@eurowest.com / 714.224.5800 and Jan Deter 714.309.9551	GT02: Mapei, Ultracolor Plus FA, Charcoal 47	Mapei 800.426.2734	Minimum 2-4 week lead time. Maximum 1/16" grout joint.					
31b	Restroom Floor Tile	TL79: Eurowest, New Ground Anthracite	12"x24"	MCD Customer Service at mcd@eurowest.com / 714.224.5800 and Jan Deter 714.309.9551	GT02: Mapei, Ultracolor Plus FA, Charcoal 47	Mapei 800.426.2734	Minimum 2-4 week lead time. Maximum 1/16" grout joint.					
31c	Restroom Floor Cove Base Trim	TR02: Schluter Systems LP, DILEX-AHK-1S-125-AE Satin Anodized Aluminum		Earl Maicus 800.267.0817 ext. 3410			GC is responsible for ordering all necessary connectors and inside/outside trims for installation					
31d	Main Floor Base Laminate	LMXX: Lamitech, 2110 MT Cinder, Compact	4" H	Mark Hanson, mark@decotonesurfaces.com, Nick Marciano, nick@decotonesurfaces.com,			4 week lead time. Installer and/or GC to seal any compact laminate base, decor or wall					

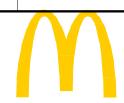

Accent Wall Tile (Blend)

1890 Commercial Street | Warsaw, MO | Site ID: 241121 | National Number: 30701 RMM: Elsa Pedersen | PM: Jake DeKeuster | Design: Nicole DeBoode/JB | CAD: MAN, NS | Job #: 111881

Jan Deter 714.309.9551

Jan Deter 714.309.9551

4" x 12" | MCD Customer Service at mcd@eurowest.com / 714.224.5800 and

Portfolio: Alphabet



(Running)


TL90/TL91: Eurowest, Landstone Coal

Naturale/Greigetone Dark

**REV DATE DESCRIPTION** 

Update

BY 10/15/18 Kiosk Review Approval With Revisions NS 10/17/18 Permit Set Created NS 02/04/20 Bid Set Created JB Arch Update: Service Area Updated, 07/10/20 Restroom Walls Updated, Contacts ND/KRD Updated 3 10/30/20 Final Set Created w/Arch Update: SAO ND/KRD

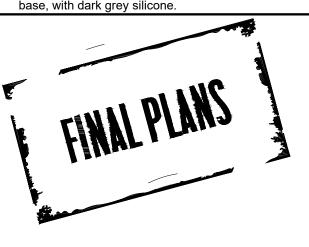

Minimum 2 week lead-time. Field tile cut down to 4" high to be utilized as base tile

Specification CC CC

Milwaukee, WI | Fond du Lac, WI

# G.C. NOTES: - G.C. IS RESPONSIBLE FOR REVIEWING ALL SPECIFICATIONS AND COMMENTS FOR ITEMS SUPPLIED BY ELKAY INTERIOR SYSTEMS - G.C. TO REQUEST McDONALD'S NEGOTIATED PRICING FOR TURN KEY

# ITEMS BY OWNER / GENERAL CONTRACTOR

	- G.C. TO REQUES	ST McDONALD'S NEGOTIATED PRICING FOR PURCHASING MATERIALS FROM VENDOR	R TURN KEY		DI OWNER/	JENERAL COI	NIKACIOK		
					35 - 37 - Door	· Finishes			
Гад	Description	Interior Finish	Interior Fram	Finish	Exterior Finish	Exterior Frame Finish	Contact	Comments	
35 36	Restroom Door Restroom Stall Door	LMXX: Arborite, W464-LE Blonde Modern Ch			•	PT72: Benjamin Moore, 2121-10 Gray PT06: Benjamin Moore, 2134-30 Iron	Universal Manufacturing: Vincent Holland, 800.821.1414 x		
	Restroom Stall Door	LMXX: Arborite, W464-LE Blonde Modern Ch			Modern Cherry	Mountain (Semi-Gloss)	·	-	
37	Mop Closet Door	LM79: Lamitech, 2315 MT Darksteel	PT72: Benjamin Moore	2121-10 Gray	LM79: Lamitech, 2315 MT-Darksteel	PT72: Benjamin Moore, 2121-10 Gray	Universal Manufacturing: Vincent Holland 800.821.1414 x1	Minimum 6-8 week lead	time.
					ms Per A/E Construction D		)		
	Descriptio	n (If Applicable)		Cu .	Contact		73	Comments	
		ВОН		See Ar	chitectural Drawings				
	Serv	vice Counter	If	equired, request an order	form from McDonald's Central Purchas	ing	Due to processing time, allow up	to 7 weeks lead-time from placement of order to on site	delivery.
	Curated Vie	ews Kit (If Required)	If	required, request an order	form from McDonald's Central Purchasi	ina ^		ne from placement of order to on site delivery. ISI is not	
	Odratou vic	one rat (ii required)	"				placement. Consult McD	onald's guidelines for any scope or placement questions.	
					43 - SAO Items, Pur	chased from EIS			
ag	Description	Finish	Accent Finish		Contact		Сог	nments	
13b	Perforated Panel		TXX - S&D Supplier, Melon Yellow Mesh		dering of EIS supplied items with McDo			be confirmed with FDs, GC to trim on site	
3c F	Perforated Panel - McCafe	MTXX - S&D Supplier, Melon Yellow M	TXX - S&D Supplier, Melon Yellow Mesh	GC to coordinate or	dering of EIS supplied items with McDo	naid's and ACM	Allow for longer lead time. Height to	be confirmed with FDs, GC to trim on site	
					45 - Beverag	e Center			
ag	Description	Top Finish	Top Finish Contact		Unit Finish		Unit Finish Contac		Comments
45	Beverage Center Finishes	SS14: Dupont, Corian, Cameo White	Fairfield, erin.michelle.fairfield@dupont.co 612.499.4875	n, LM76: Lamitech, 1	533 PR Countryside Oak (Vertical Grain	n Direction) Mark Han	son, mark@decotonesurfaces.com, Nick Marciano, nick@de stephanie@decotonesurfaces.com; 90		Vertical Grain Direction
					46 Bootroom	Finishee			
		0.1	V		46 - Restroom				
<b>ag</b>	<b>Description</b> Restroom Fixture Finishes	Style  Per McDonald's Architectural details SS14: [	Vanity Finish  Dupont Corian Cameo White Per McDo	Faucet	Hand Dryer Backet cations SS14: Dupont, Corian, Car		Contact chelle.fairfield@dupont.com, 612.499.4875 G.C. to reference of the contact of the contac	Comments  er to McDonald's architectural drawings for restroom fixtu	ure specifications and details
	0				47 - Flat Pa				
<b>'ag</b> 47	Contact Per Owner/Operator					Comments To be provided by Owner/Operator			
	1 of owner, operator					. , , , ,			
					48 - Corner	Guards			
ag		scription	Finish		Contact			nents	
8a 8b			TR03: Schluter Systems LP, RONDEC-AB 07: Schluter Systems LP, 5/16" Quadec T				G.C. is responsible for ordering all necessary codering all necessary connectors and inside/outside trims for i		ed with TL80 Warm White Tile
					49 - Electrica				
		B	autaala Blata E'a'ala	_			0		
<b>ag</b>		-	eptacle Plate Finish USB 15X2GY - Grey			To be mo	Comments ounted at designated heights & locations		
0h		Postacle Temper Posistant Dupley	HCD 45V2CV Crov			To be me	custed at designated heights 9 leastions		
					54 - NunoErin	Table Top			
ag Co		Table Type		cessible	Contact			nments	
54	1   Nu	noErin UCreate Table 24" W x	x 42" L x 3" T ADA Accessible	ES NunoErin, 0	Chris Myers, 601.944.0023, chris.myers	@nunoerin.com   Table s	upports supplied by EIS. G.C. to install and supply electrical	connection. G.C. to reference NunoErin UCreate Table I	nstallation Guide
					55 - Restroon	n Signage			
Tag	Description			ntact				nments	
55	Restroom Signage		Forrest Perma Signs, www.forre	stpermasigns.com, 1.800.	214.8765		GC is responsible for ordering the corre	ct signage per state and municipality codes	
					56 - Kiosks				

Tag Count Description Contact Comments
56 2 Double Sided - Kiosk Per Owner/GC

58 - GC Half Wall Top Cap 3

TagDescriptionFinishContactComments58Front Service Area Halfwall Top CapSS14: Dupont, Corian, Cameo WhiteErin Fairfield, erin.michelle.fairfield@dupont.com, 612.499.48751/2" Thick Top cap



1890 Commercial Street | Warsaw, MO | Site ID: 241121 | National Number: 30701 RMM: Elsa Pedersen | PM: Jake DeKeuster | Design: Nicole DeBoode/JB | CAD: MAN, NS | Job #: 111881 Portfolio: Alphabet



think. create. build.

	REV	DATE	DESCRIPTION	BY
	1	10/15/18	Kiosk Review Approval With Revisions	NS
		10/17/18	Permit Set Created	NS
		02/04/20	Bid Set Created	JB
_	2	07/10/20	Arch Update: Service Area Updated, Restroom Walls Updated, Contacts Updated	ND/KRD
	3	10/30/20	Final Set Created w/Arch Update: SAO Update	ND/KRD



**I-9**a