

\\jbi.local\ins1\Projects\U-2019\McDonald's\U-MCD34058-Final A.dwg, 2/27/2020 9:08:33 AM, cpanganiban

GENERAL NOTES

- ALL DESIGNS AND PLANS REPRESENTED ON THESE DRAWINGS ARE OWNED BY JBI AND WERE CREATED FOR USE ON THE SPECIFIED PROJECT. NONE OF THE IDEAS, DESIGNS, ARRANGEMENTS OR PLANS REPRESENTED BY THESE DRAWINGS SHALL BE USED BY OR DISCLOSED TO ANY PERSON, FIRM OR CORPORATION FOR ANY PURPOSE WHATSOEVER WITHOUT WRITTEN PERMISSION FROM JBI
- WRITTEN DIMENSIONS SHALL TAKE PRECEDENCE OVER SCALED DIMENSIONS. ALL DIMENSIONS INDICATED ON THESE PLANS ARE FROM INSIDE WALL SURFACES. DO NOT SCALE OFF OF THESE PLANS - CONTACT JBI TO VERIFY ANY QUESTIONABLE DIMENSIONS.
- REFER TO ARCHITECTURAL AND/OR ENGINEERING DRAWINGS FOR COMPLETE AND ACCURATE DIMENSIONS OF BUILDING STRUCTURE.
- DO NOT USE FOR CONSTRUCTION UNLESS THE DRAWING HAS BEEN APPROVED BY THE CUSTOMER AND MARKED "APPROVED FOR CONSTRUCTION".
- DUE TO UNFORESEEN CHANGES THAT OCCUR DURING CONSTRUCTION, CONSTRUCTION MANAGER, AND/OR G.C. MUST VERIFY ALL INTERIOR BUILDING DIMENSIONS, EQUIPMENT, FURNITURE PLACEMENT, UTILITY LOCATIONS AND CONDITIONS AT THE JOB SITE AND NOTIFY JBI OF ANY DISCREPANCIES PRIOR TO CONSTRUCTION, MANUFACTURING, CORE DRILLING OR INSTALLATION.
- JBI MUST BE COPIED ON ANY BUILDING OR ARCHITECTURAL DRAWING CHANGES.
- JBI SHALL NOT BE RESPONSIBLE FOR UNDISCLOSED OR UNSEEN SITE CONDITIONS.
- CORE DRILL EQUIPMENT REQUIRES A MINIMUM 5" THICK CONCRETE SLAB. G.C. TO FINISH CORE DRILL HOLES WITH 1/4" GROUT TO MATCH FLOOR TILE GROUT.
- JBI ASSUMES THAT THERE IS NO INTERFERENCE IN SLAB FOR CORE DRILLED HOLES. ALL ELECTRICAL CONDUITS, WATER LINES, POST TENSION CABLES, ETC. LOCATED IN THE SLAB MUST BE IDENTIFIED BY THE ARCHITECT AND/ OR GC AND NOTED AND ACKNOWLEDGED ON JBI DESIGN DOCUMENTS; COST FOR ALL REPAIRS RELATED TO HIDDEN CONDITIONS ARE THE RESPONSIBILITY OF THE CUSTOMER.
- FOR REMODEL INSTANCES JBI ASSUMES THAT ALL EXISTING STEEL WAS PROPERLY REMOVED IN ITS ENTIRETY AND ALL HOLES FILLED
- JBI PROVIDES RECOMMENDATIONS FOR OWNER/G.C. SUPPLIED ITEMS. IT IS THE RESPONSIBILITY OF THE OWNER/G.C. TO APPROVE AND OBTAIN SPECIFIED PRODUCTS. THE OWNER'S RESPONSIBILITIES INCLUDE ALL CONTRACTS WITH THE GENERAL & SUB CONTRACTORS AND THEIR COMPLIANCE WITH THESE SPECIFICATIONS.
- JBI DOES NOT WARRANT RECOMMENDED MATERIALS SUPPLIED BY THE OWNER/ G.C. THE WARRANTY IS PROVIDED BY THE SELLER OR MANUFACTURER OF THE MATERIAL.
- IN RARE INSTANCES, THE OWNER/G.C. MAY BE REQUIRED TO REMOVE A WINDOW IN ORDER TO GAIN FURNITURE ACCESS INTO THE DINING AREA.

FINAL APPROVAL TERMS

- PLEASE SIGN THIS COVER PAGE TO INDICATE ACCEPTANCE OF PROJECT AS SHOWN IN DRAWING PACKAGE.
- A SIGNED SALES ORDER SIGNIFIES AN OBLIGATION TO PROCEED WITH THE EXECUTION OF THE SPECIFIED PROJECT.
- A DEPOSIT IS REQUIRED TO START PRODUCTION.
- CHANGE ORDERS ARE SUBJECT TO A MINIMUM \$500 PROCESSING FEE.
- ALL ITEMS PRODUCED FOR YOUR PROJECT ARE CUSTOM MADE TO FIT THE BUILDING BASED ON INFORMATION GATHERED DURING THE INITIAL JOB SITE SURVEY OR THE PROVIDED ARCHITECTURAL DRAWINGS. SUCH PRODUCTS MAY NOT BE RETURNED OR EXCHANGED. JBI MUST BE NOTIFIED OF ANY BUILDING OR ARCHITECTURAL DRAWING CHANGES IN ORDER TO ENSURE PROPER PRODUCT FIT.

PLEASE SEE FINAL APPROVAL TERMS

ON SITE DATE	---
CUSTOMER SIGNATURE DUE DATE	---

Customer Name: _____

Customer Signature/Date: _____

PROJECT INFORMATION:

PROJECT NO.....: U-McD34058

NAT'L STORE NO.: 38618

SITE ID.....: 040-0085

CUSTOMER.....: MICHAEL HARTSHORN

ADDRESS.....: MINNESOTA AVE & 85TH AVE

CITY / STATE.....: SIOUX FALLS, SOUTH DAKOTA

JBI CONTACTS:

PROJECT MANAGER:

JERRY GLANZMANN
215-280-6084
jglanzmann@jbi-interiors.com

PROJECT COORDINATOR:

VERONICA POZO
(310) 667-5667

LEAD DESIGNER:

LAURIE TRUONG
(310) 667-5620



2650 El Presidio Street
Long Beach, CA 90810
T 1 310 667 5600
F 1 310 886 9924
www.jbi-interiors.com

FINALIZED DRAWINGS AS OF 02-27-20

* PLEASE DISREGARD ALL PREVIOUS DRAWINGS.

KIOSK REVIEW
APPROVAL: GRANTED
DATE: 12-20-19

CURRENT REVISION LETTER A DATE 02-27-20

THIS SET INCLUDES:

- 0-COVER SHEET
- 1a-SEATING LAYOUT PLAN
- 1b-CORE DRILL\BOLT DOWN PLAN
- 2-SHADED PLAN
- 3-FINISH PLAN
- 4-CEILING PLAN
- 5a-ELEVATIONS
- 5b-ELEVATIONS
- 5c-ELEVATIONS
- 5d-ELEVATIONS
- 5e-ELEVATIONS
- 6-STANDARD DETAILS
- 7-GRAPHIC CROP GUIDE
- 8a-JBI LEGEND
- 8b-JBI LEGEND
- 8c-JBI LEGEND
- 9a-GC LEGEND
- 9b-GC LEGEND
- 9c-GC LEGEND


REVISION HISTORY:

A	02-27-20	CP
A	02-27-20	CP
-	TO FOLLOW-	
A	02-27-20	CP
A	02-27-20	CP
A	02-27-20	CP
A	02-27-20	CP
A	02-27-20	CP
A	02-27-20	CP
A	02-27-20	CP
A	02-27-20	CP
A	02-27-20	CP
A	02-27-20	CP
A	02-27-20	CP
A	02-27-20	CP
A	02-27-20	CP



SET DRAWN / REVISED FROM	DATE RECEIVED:	OBTAINED FROM:
BUILDING LAYOUT DRAWN FROM ARCHITECTURAL PLANS	10-28-19	ARCHITECT
---	-	-
---	-	-
---	-	-

\\jbi.local\ins1\Projects\U-2019\McDonald's\U-MCD34058\Final A.dwg, 1a, 2/27/2020 9:08:34 AM, cpanganiban

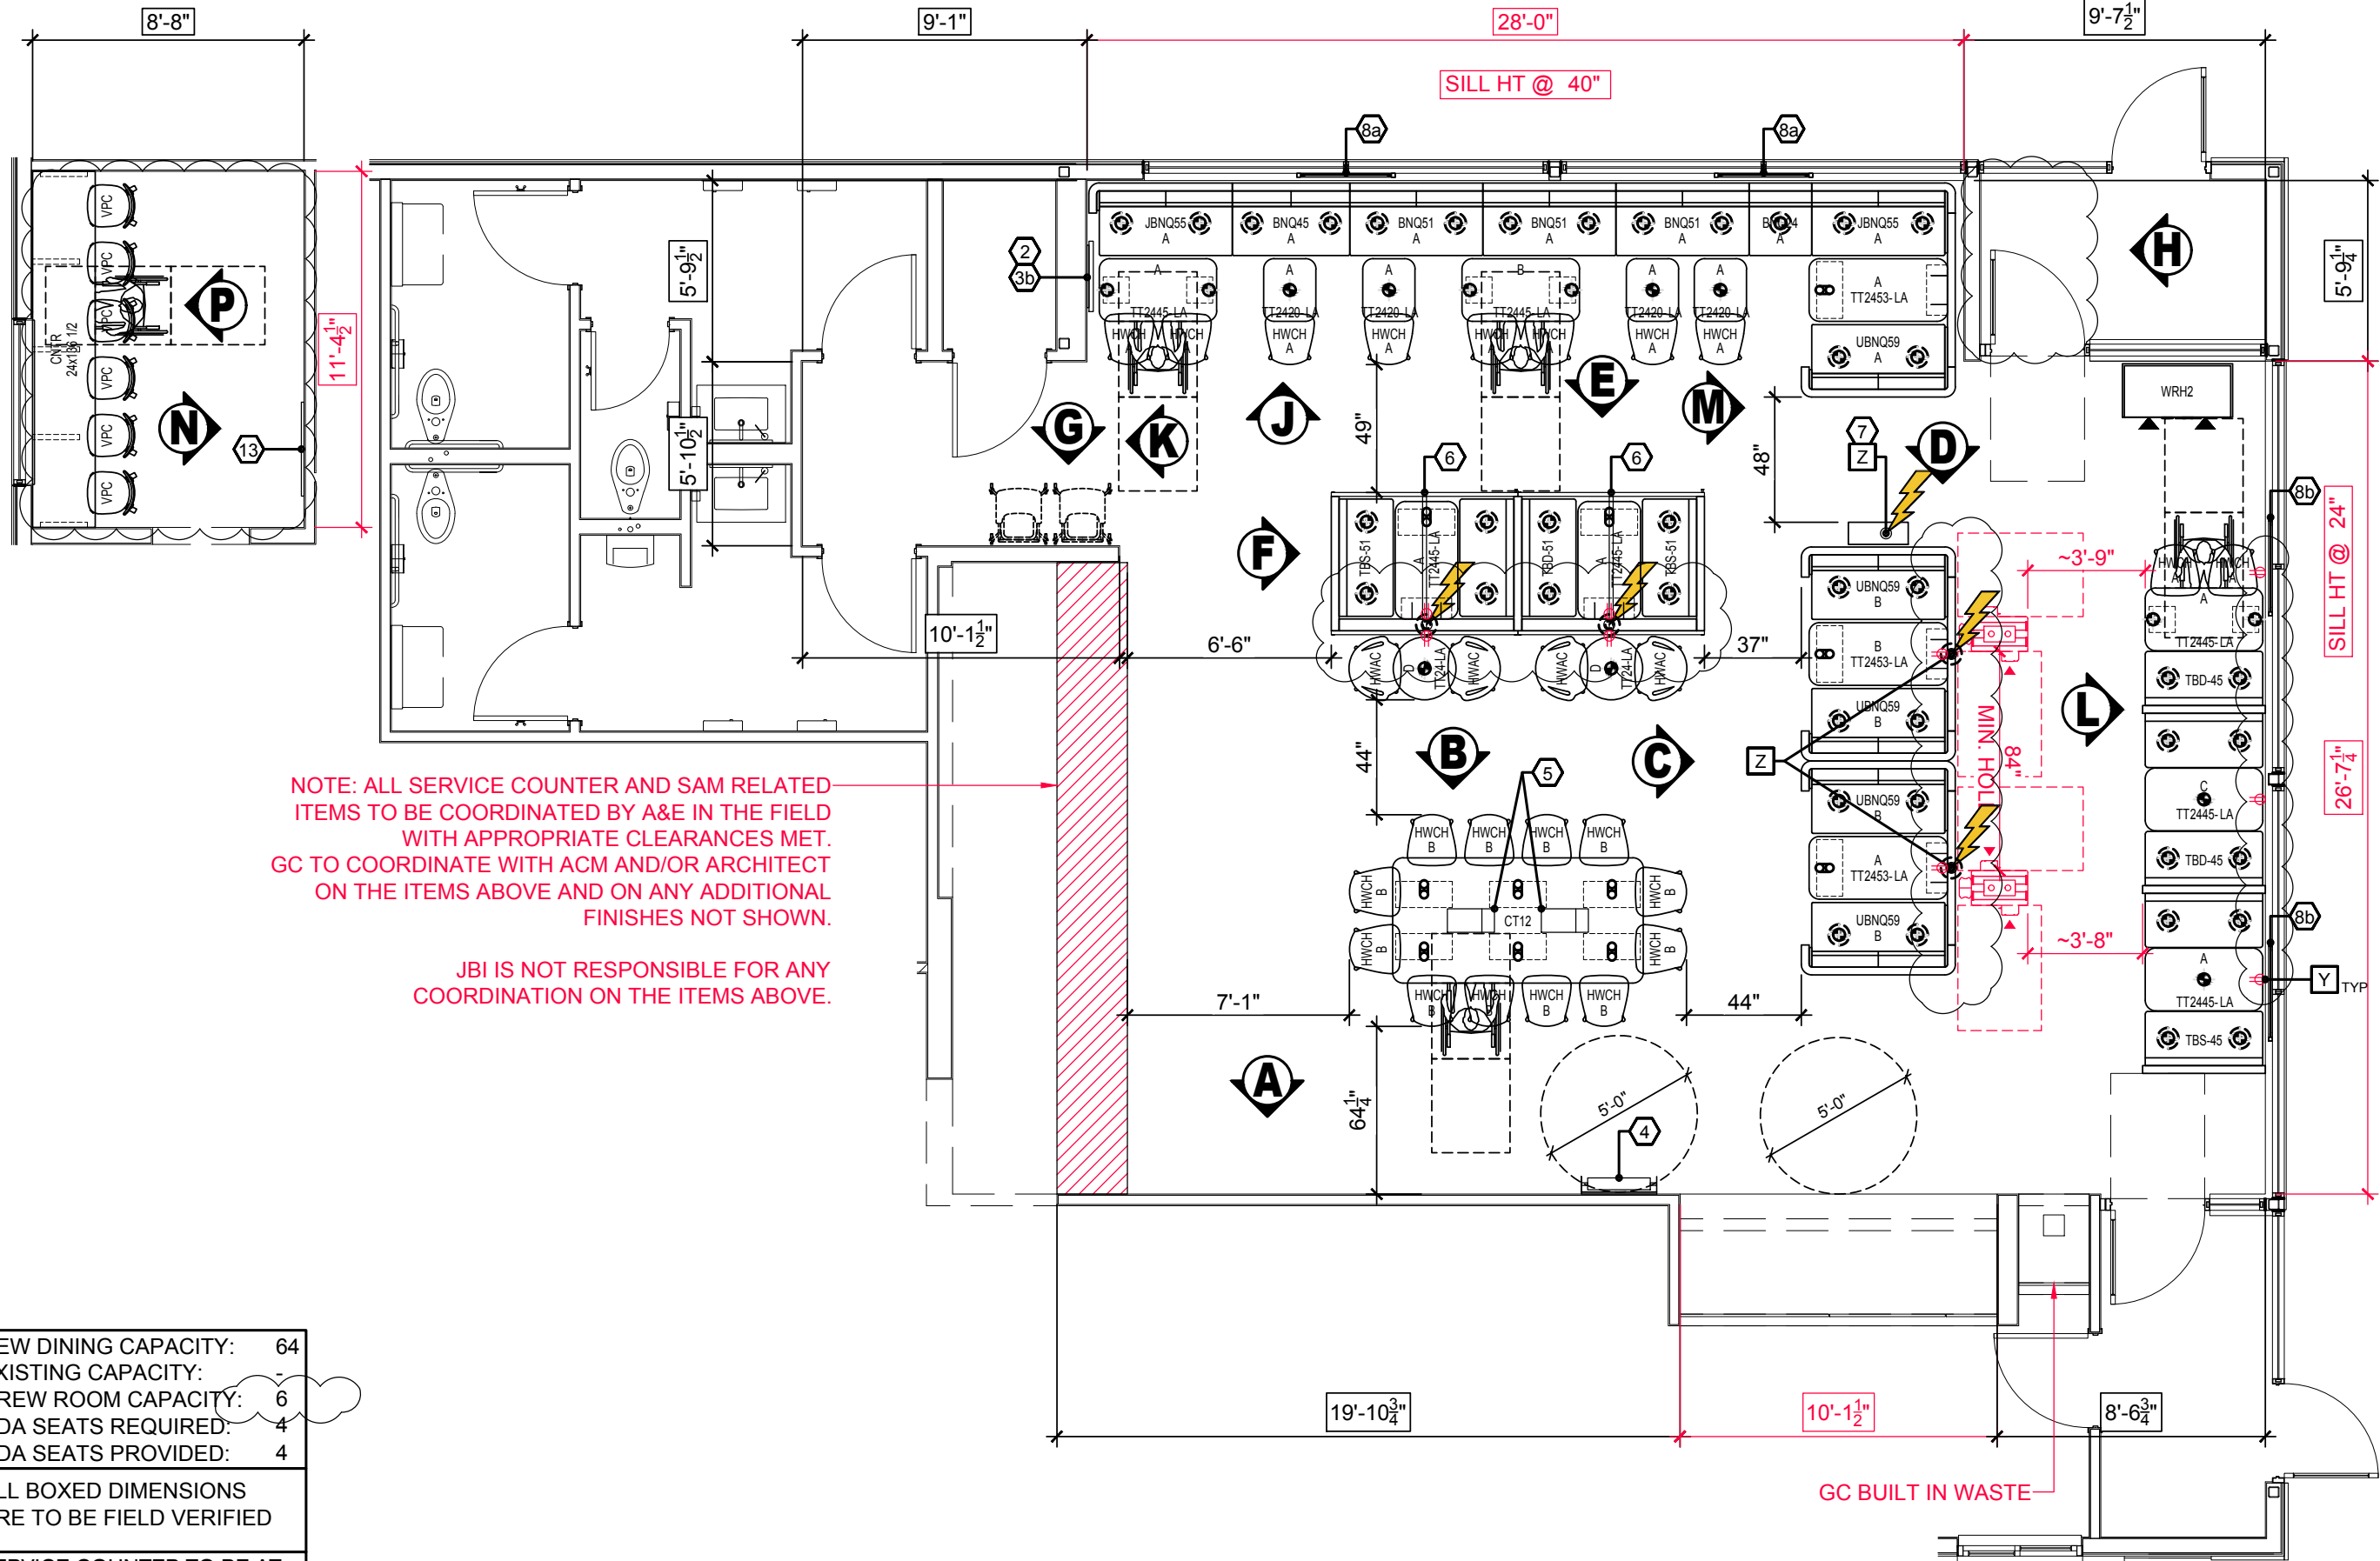

NEW DINING CAPACITY: 64
EXISTING CAPACITY: -
CREW ROOM CAPACITY: 6
ADA SEATS REQUIRED: 4
ADA SEATS PROVIDED: 4

ALL BOXED DIMENSIONS ARE TO BE FIELD VERIFIED

SERVICE COUNTER TO BE AT 34" AFF (INCLUDES TOP) TO MEET ADA REQUIREMENTS



2650 El Presidio Street
Long Beach, CA 90810
T 1 310 667 5600
F 1 310 886 9924
www.jbi-interiors.com

REVISIONS

LTR	DATE	BY	CHK'D
A	02-27-20	CP	
FINALIZED WITH REVISIONS			



HUMAN COMFORT

SITE ID: 040-0085

STORE NUMBER: 38618

MINNESOTA AVE
& 85TH AVE
SIOUX FALLS,
SOUTH DAKOTA

SEATING LAYOUT PLAN

DATE: 08-28-19

SCALE: 3/16" = 1'-0"

DESIGNER: CP

CHK'D:


DRAWING NUMBER

PAGE

U-McD34058 1a



\\jbi.local\ins1\Projects\U-2019\McDonald's\U-MCD34058-Final A.dwg, 3, 2/27/2020 9:08:36 AM, cpanganiban

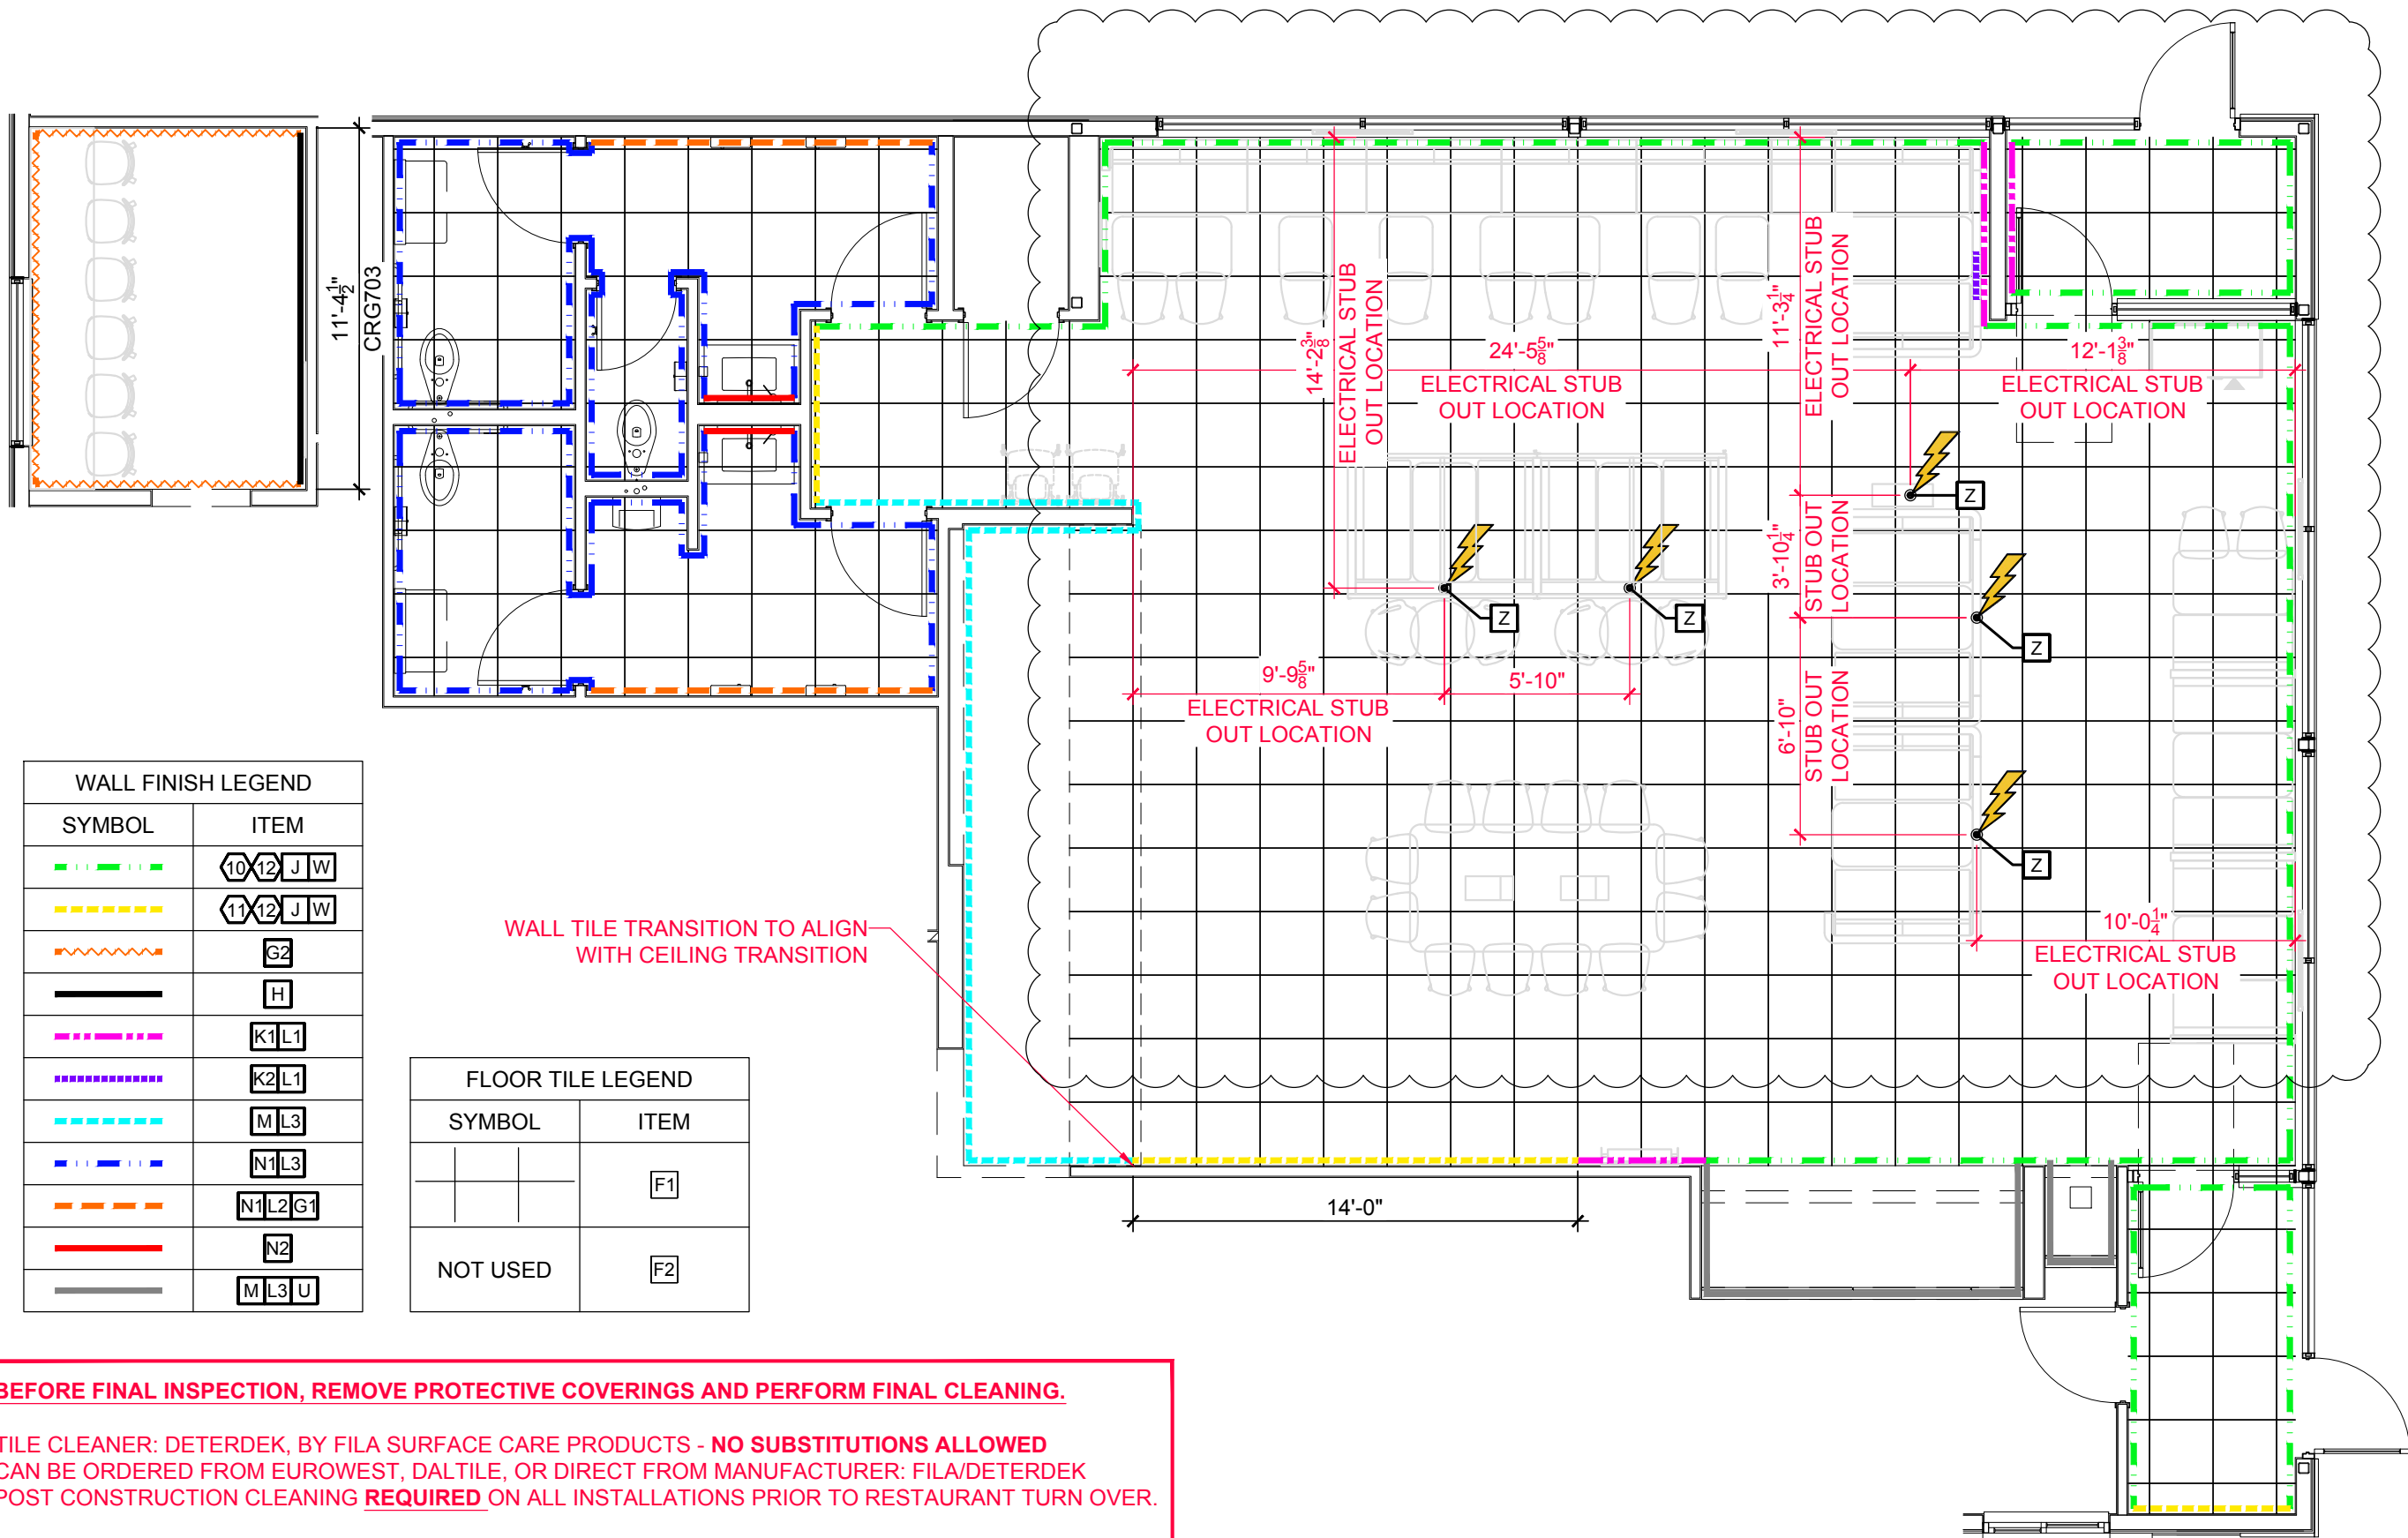

WALL FINISH LEGEND	
SYMBOL	ITEM
	10 12 J W
	11 12 J W
	G2
	H
	K1 L1
	K2 L1
	M L3
	N1 L3
	N1 L2 G1
	N2
	M L3 U

FLOOR TILE LEGEND	
SYMBOL	ITEM
	F1
	F2
NOT USED	

WALL TILE TRANSITION TO ALIGN WITH CEILING TRANSITION

BEFORE FINAL INSPECTION, REMOVE PROTECTIVE COVERINGS AND PERFORM FINAL CLEANING.

TILE CLEANER: DETERDEK, BY FILA SURFACE CARE PRODUCTS - **NO SUBSTITUTIONS ALLOWED**
CAN BE ORDERED FROM EUROWEST, DAL TILE, OR DIRECT FROM MANUFACTURER: FILA/ETERDEK
POST CONSTRUCTION CLEANING **REQUIRED** ON ALL INSTALLATIONS PRIOR TO RESTAURANT TURN OVER.

APPLY CLEANER PER MANUFACTURER'S WRITTEN INSTRUCTIONS.
REFERENCE: 2013 McDONALD'S PROJECT MANUAL - SECTION 093000 TILING INTERIOR



2650 El Presidio Street
Long Beach, CA 90810
T 1 310 667 5600
F 1 310 886 9924
www.jbi-interiors.com

REVISIONS

LTR	DATE	BY	CHK'D
A	02-27-20	CP	
FINALIZED WITH REVISIONS			



HUMAN COMFORT

SITE ID: 040-0085

STORE NUMBER: 38618

MINNESOTA AVE
& 85TH AVE
SIOUX FALLS,
SOUTH DAKOTA

FINISH PLAN

DATE: 01-15-20

SCALE: 3/16" = 1'-0"

DESIGNER: CP

CHK'D:


DRAWING NUMBER

PAGE

U-McD34058


3

\\jbi.local\ins1\Projects\U-2019\McDonald's\U-MCD34058\Final A.dwg, 4, 2/27/2020 9:08:38 AM, cpanganiban

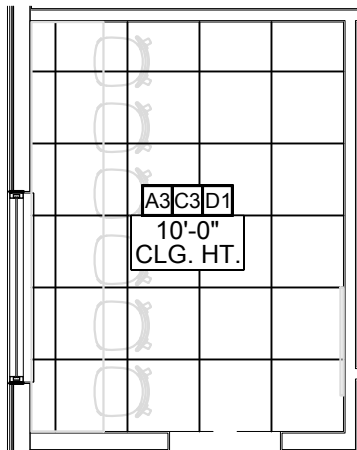

LIGHTING LEGEND	
SYMBOL	ITEM
NOT SHOWN	D1
	D2
NOT SHOWN	D3
	D4
	E1
	E2
	E3

NOTE TO GC:
DO NOT LOCATE DIFFUSERS WITHIN ACCENT CEILING SOFFIT.
COORDINATE DIFFUSER RELOCATION WITH ARCHITECT.

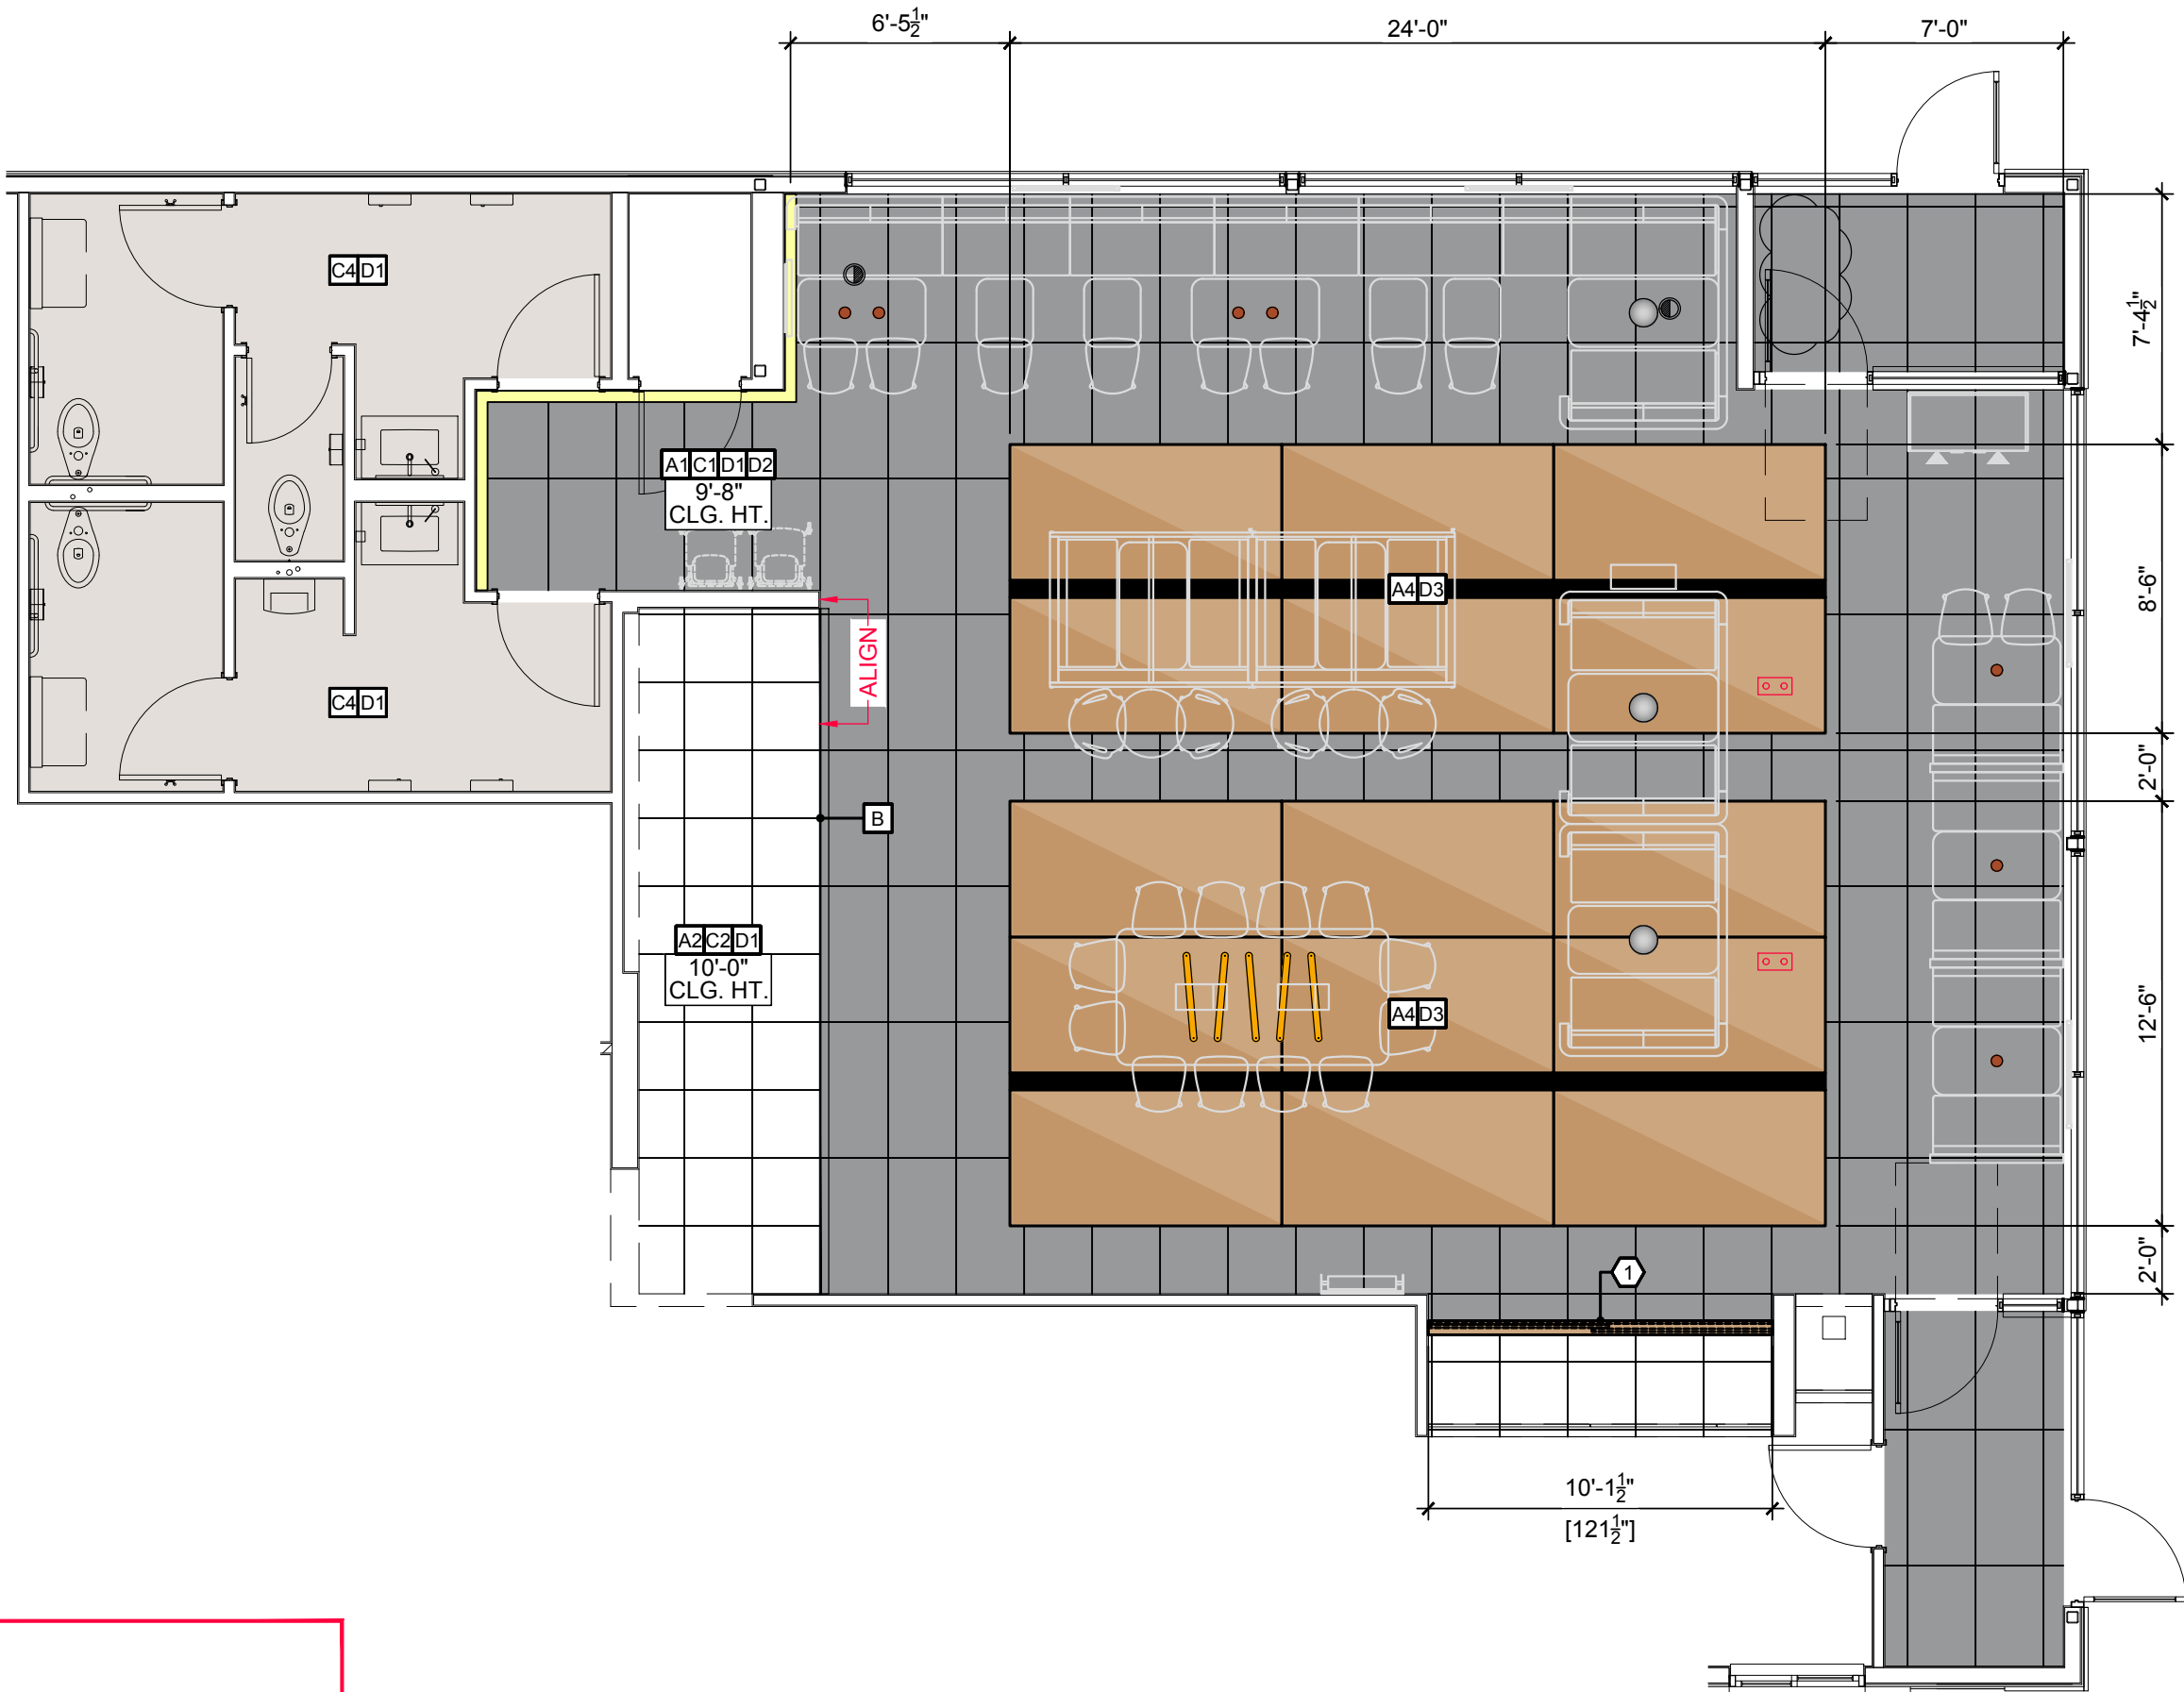

2650 El Presidio Street
Long Beach, CA 90810
T 1 310 667 5600
F 1 310 886 9924
www.jbi-interiors.com

REVISIONS

LTR	DATE	BY	CHK'D
A	02-27-20	CP	
FINALIZED WITH REVISIONS			



SITE ID: 040-0085
STORE NUMBER: 38618

MINNESOTA AVE
& 85TH AVE
SIOUX FALLS,
SOUTH DAKOTA

CEILING PLAN

DATE: 01-15-20

SCALE: 3/16" = 1'-0"

DESIGNER: CP

CHK'D:


DRAWING NUMBER

PAGE


U-McD34058

4


\\jbi.local\ins1\Projects\U-2019\McDonald's\U-MCD34058\Design\3 Final AU-McD34058-Final A.dwg, 5a, 2/27/2020 9:08:39 AM, cpanganiban

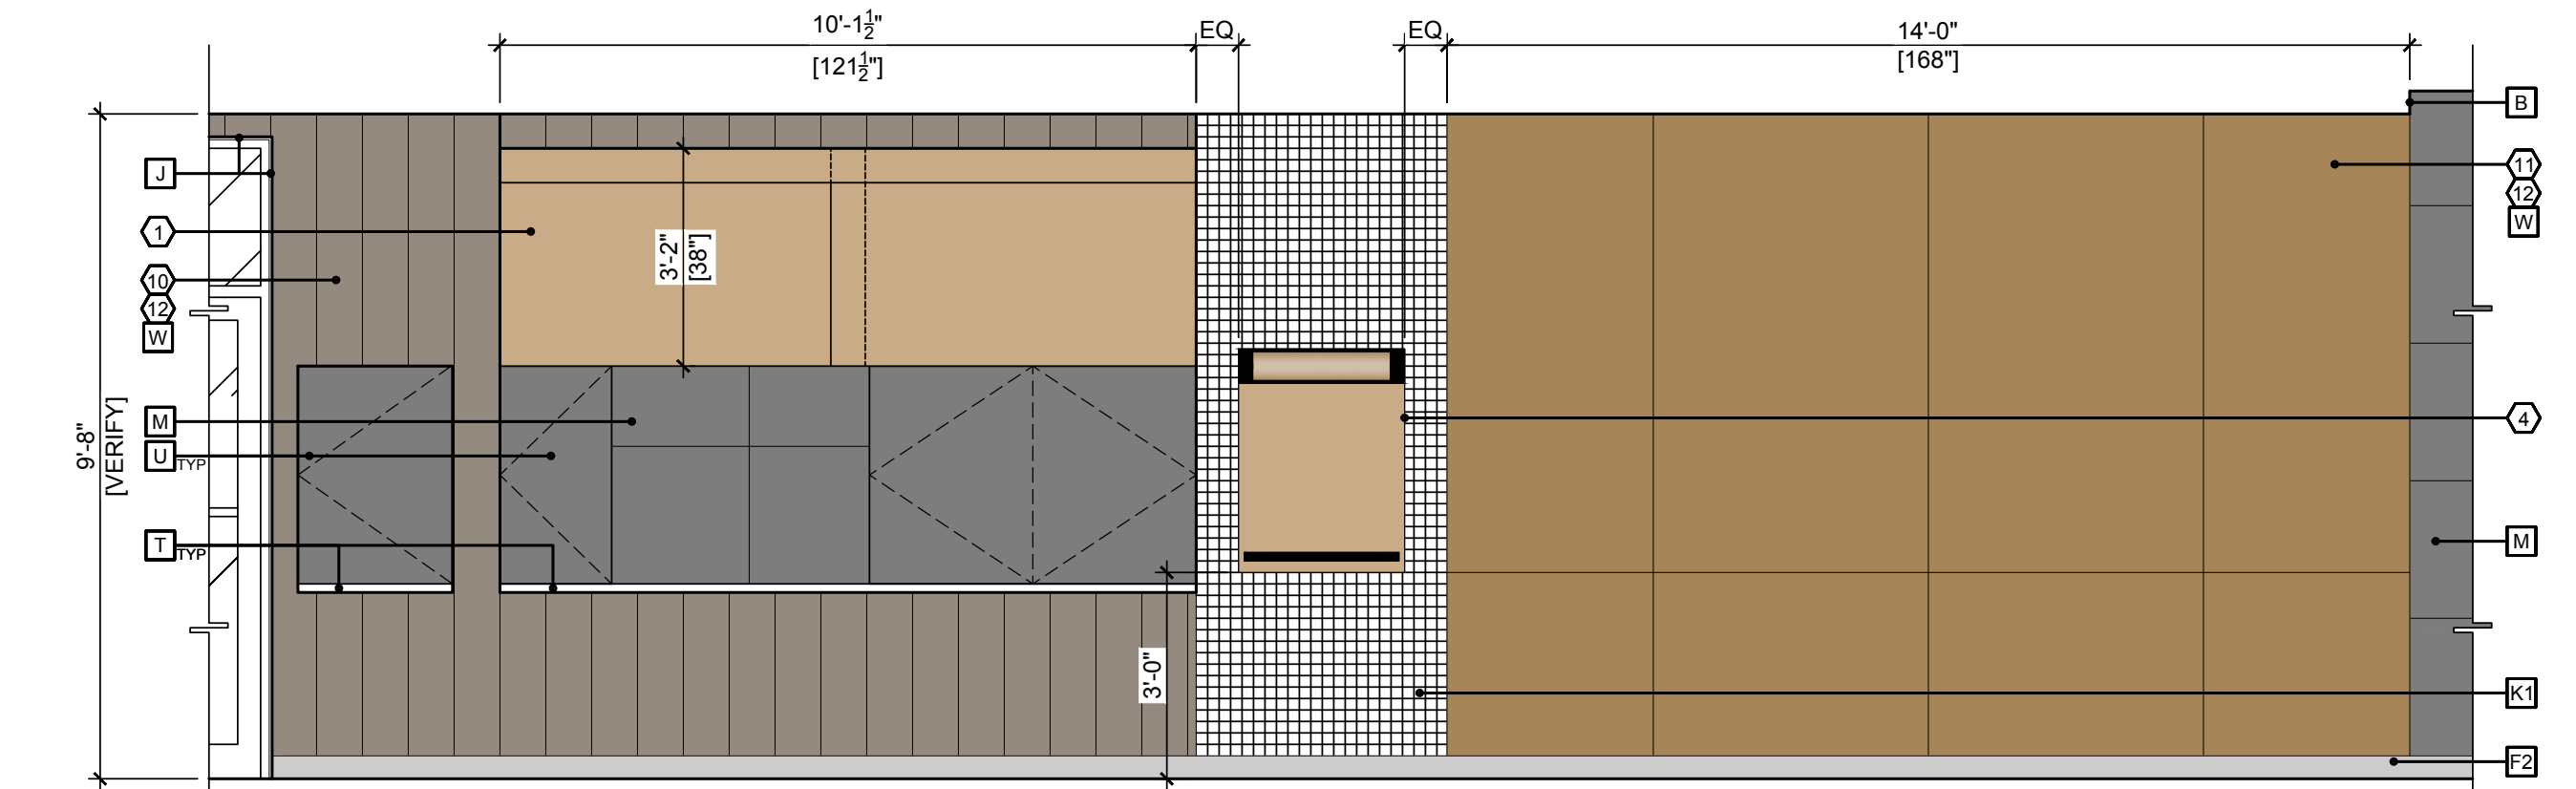

A ELEVATION
PAPER ROLLER TO BE AT 36" A.F.F.
TO MAINTAIN ADA ACCESSIBILITY

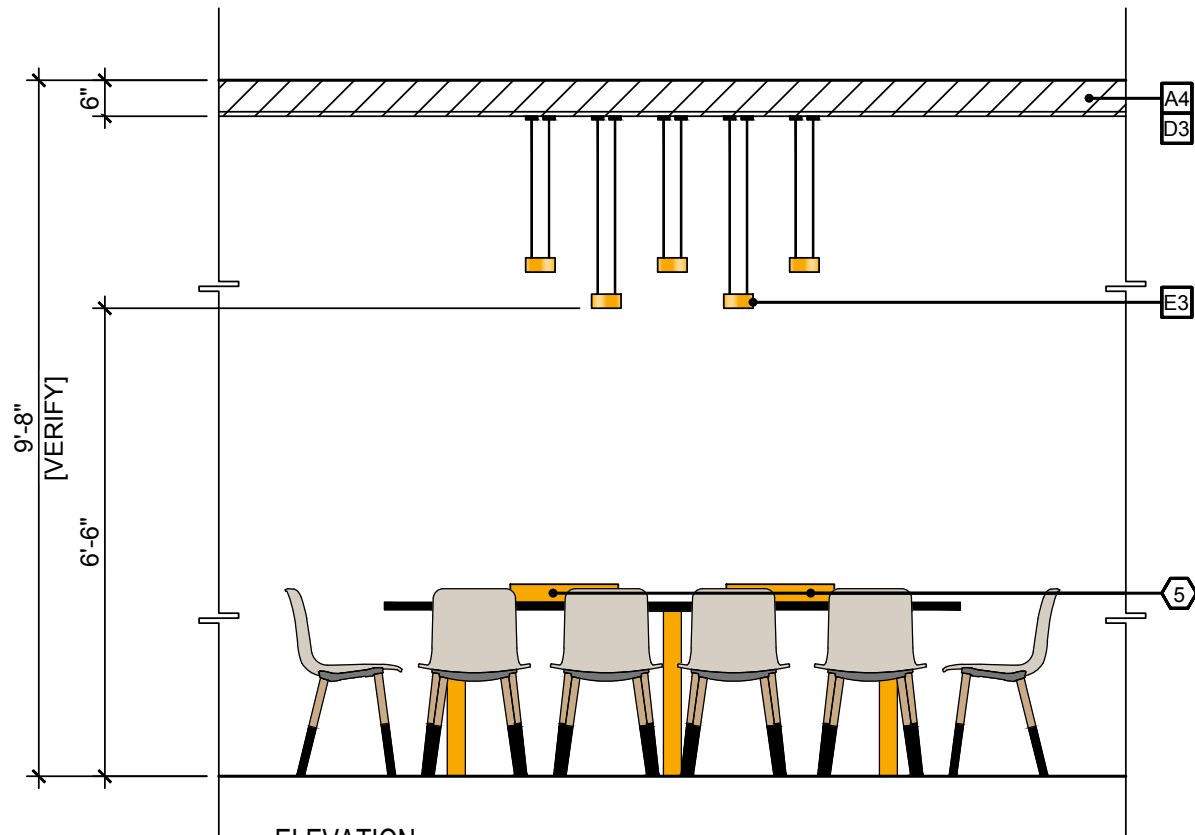

B ELEVATION

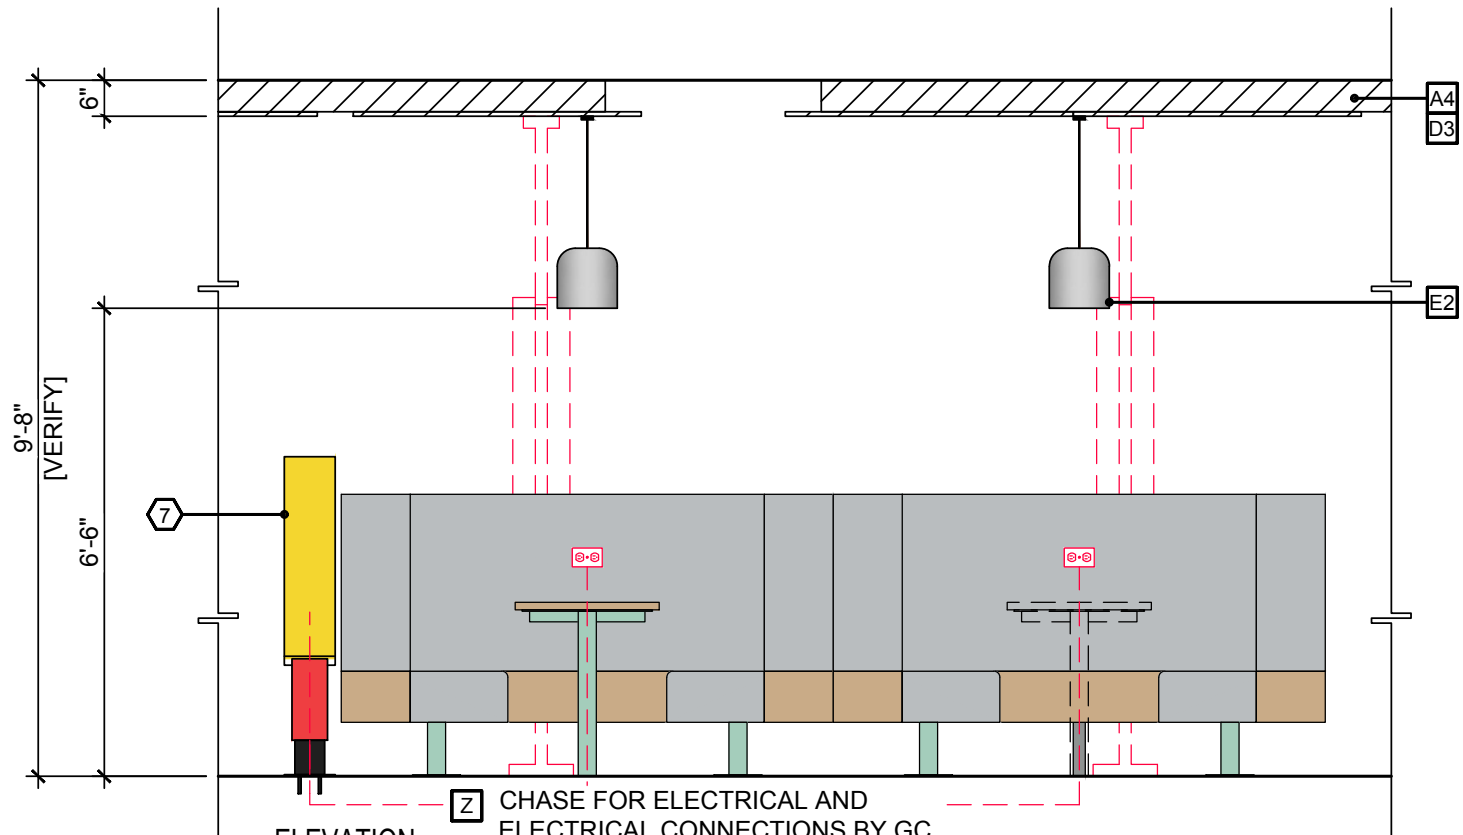

C ELEVATION
CHASE FOR ELECTRICAL AND
ELECTRICAL CONNECTIONS BY GC



2650 El Presidio Street
Long Beach, CA 90810
T 1 310 667 5600
F 1 310 886 9924
www.jbi-interiors.com

REVISIONS

LTR	DATE	BY	CHK'D
A	02-27-20	CP	
FINALIZED AS DRAWN			



SITE ID: 040-0085

STORE NUMBER: 38618

MINNESOTA AVE
& 85TH AVE
SIOUX FALLS,
SOUTH DAKOTA

ELEVATIONS

DATE: 01-15-20

SCALE: 3/8" = 1'-0"

DESIGNER: CP






CHK'D:

DRAWING NUMBER

PAGE

U-McD34058 5a

\\jbi.local\ns1\Projects\U-2019\McDonald's\U-McD34058\Final A.dwg, 5b, 2/27/2020 9:08:40 AM, cpanganiban

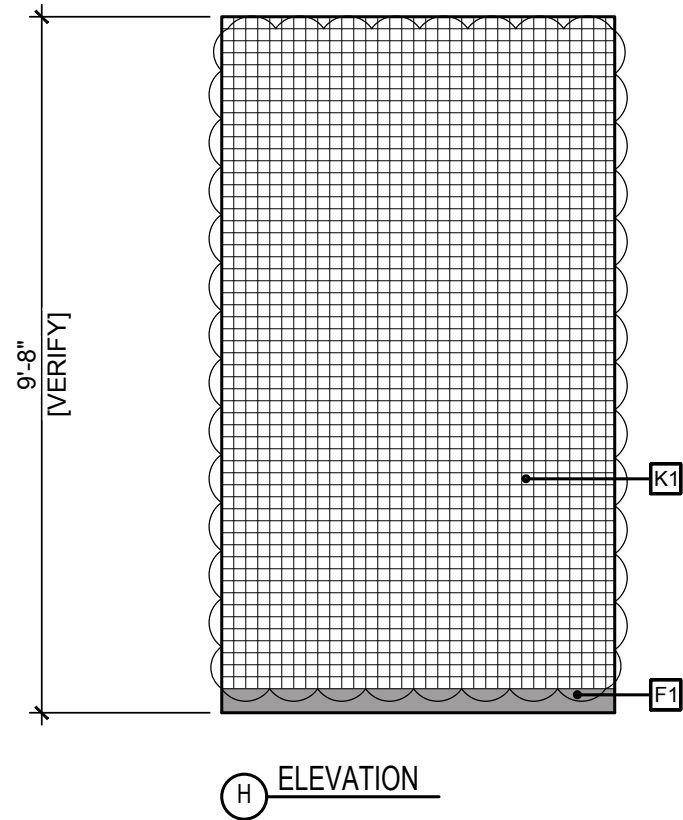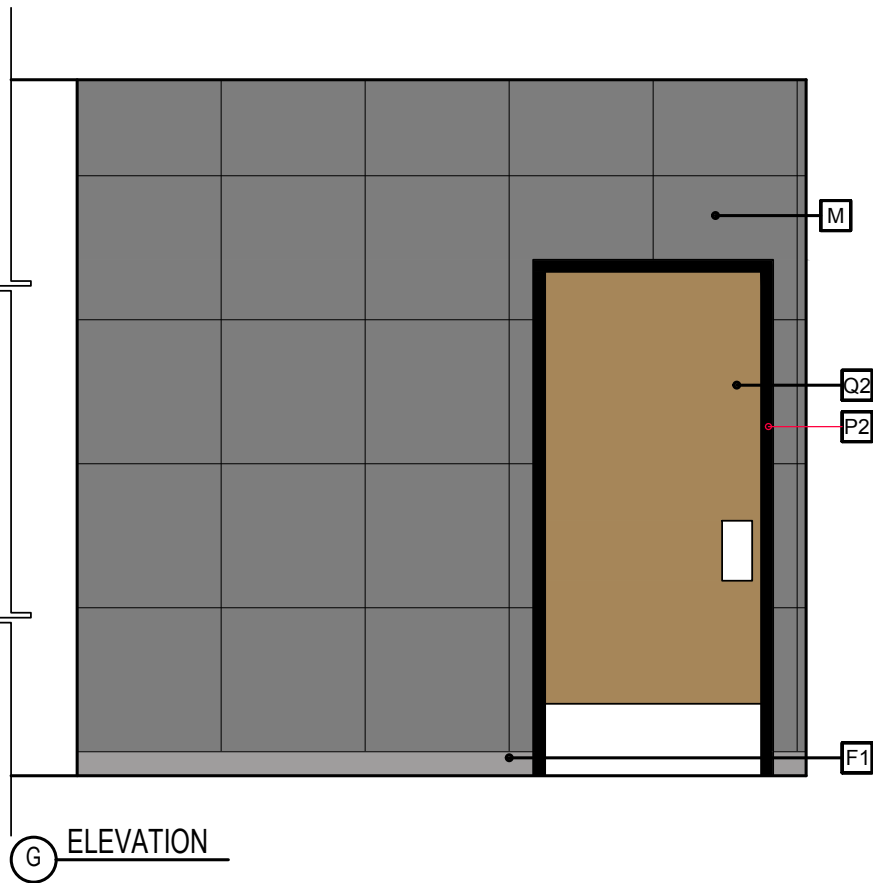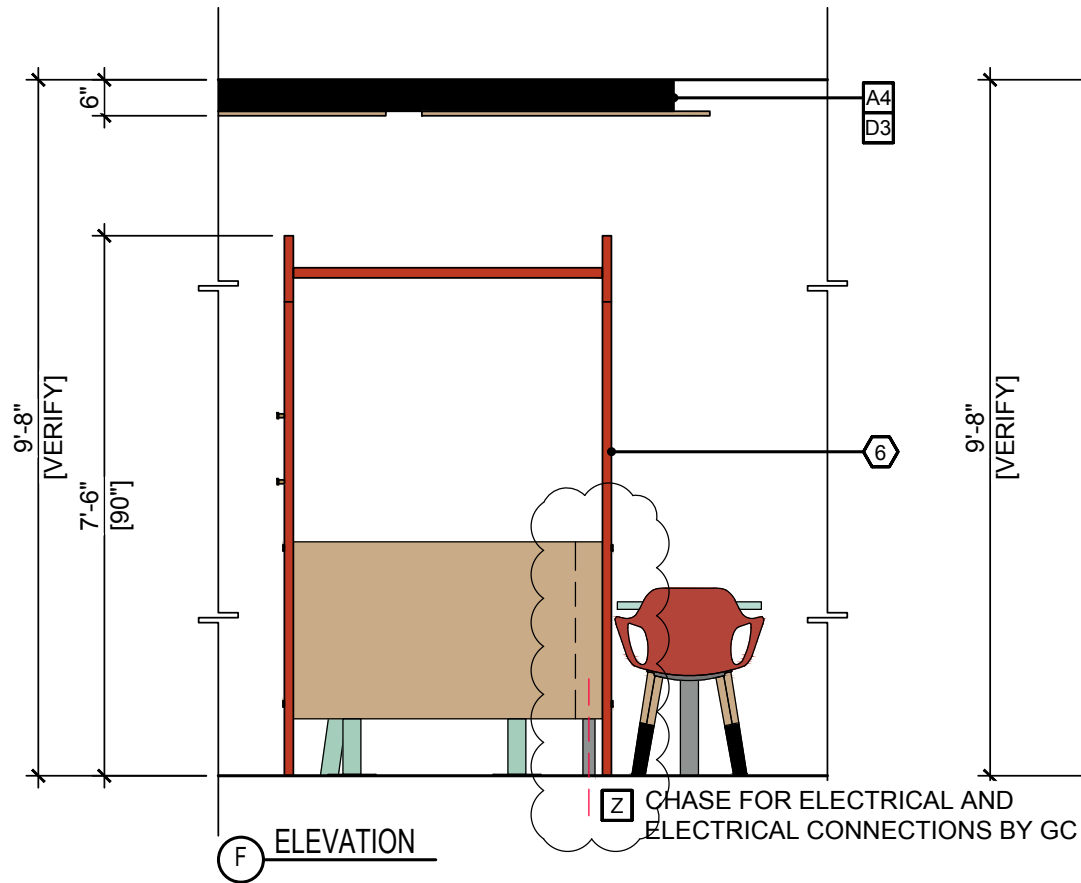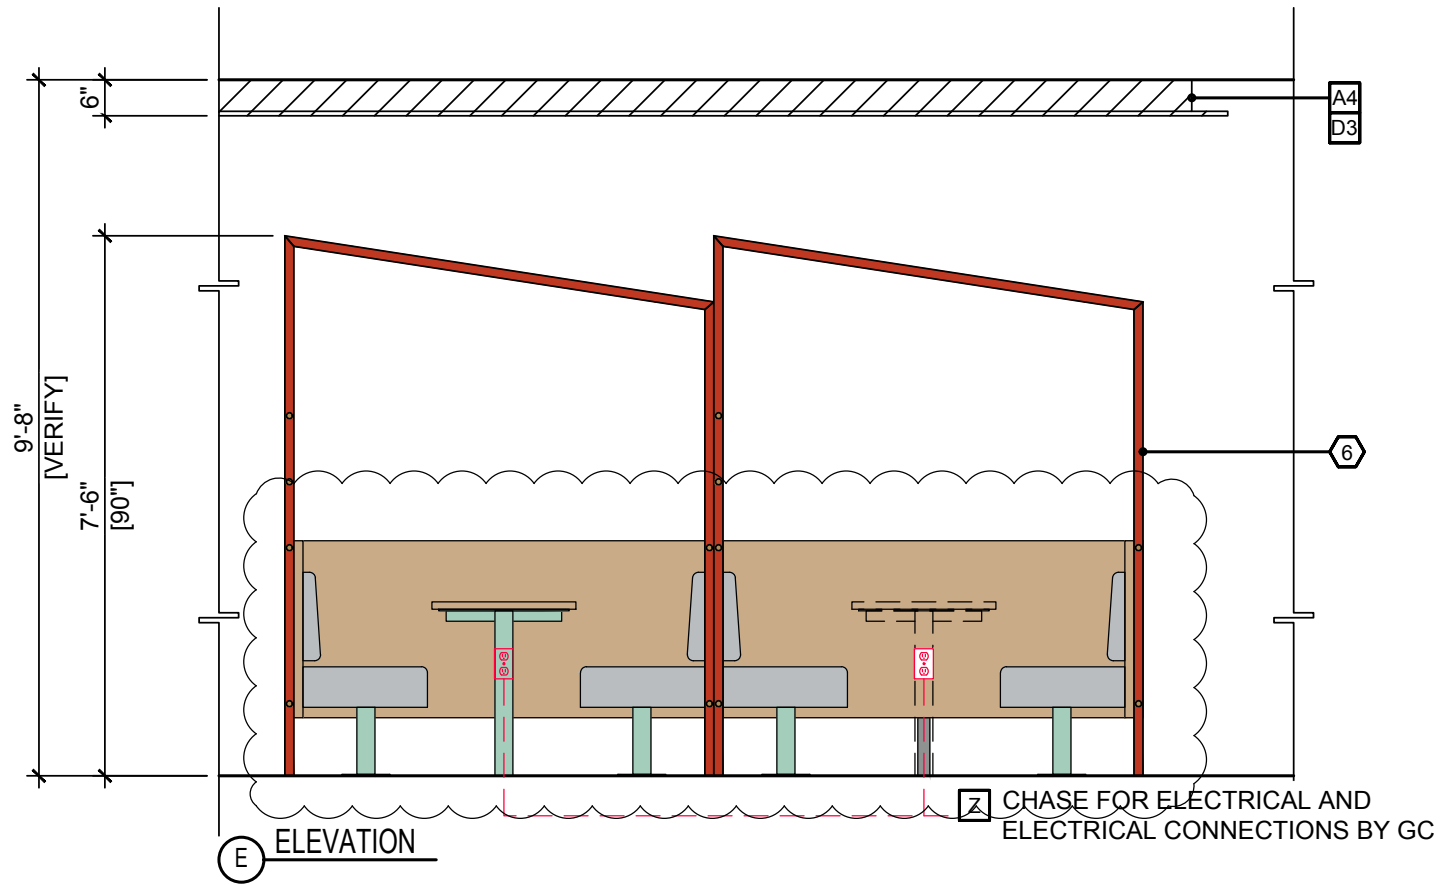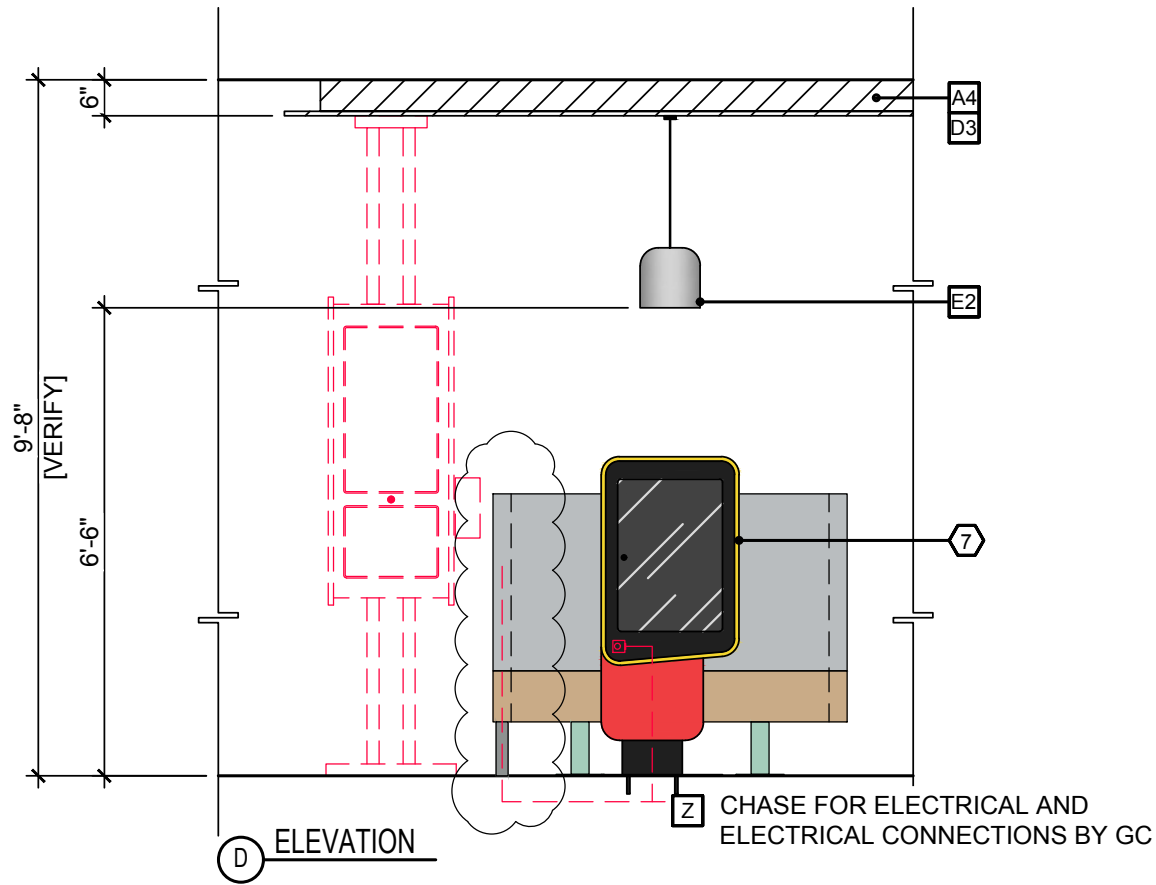

2650 El Presidio Street
Long Beach, CA 90810
T 1 310 667 5600
F 1 310 886 9924
www.jbi-interiors.com

REVISIONS

LTR	DATE	BY	CHK'D
A	02-27-20	CP	
FINALIZED WITH REVISIONS			



SITE ID: 040-0085

STORE NUMBER: 38618

MINNESOTA AVE
& 85TH AVE
SIOUX FALLS,
SOUTH DAKOTA

ELEVATIONS

DATE: 01-15-20

SCALE: 3/8" = 1'-0"

DESIGNER: CP


CHK'D:

DRAWING NUMBER


PAGE

U-McD34058 5b


\\jbi.local\ins1\Projects\U-2019\McDonald's\U-McD34058\Final A.dwg, 5c, 2/27/2020 9:08:41 AM, cpanganiban

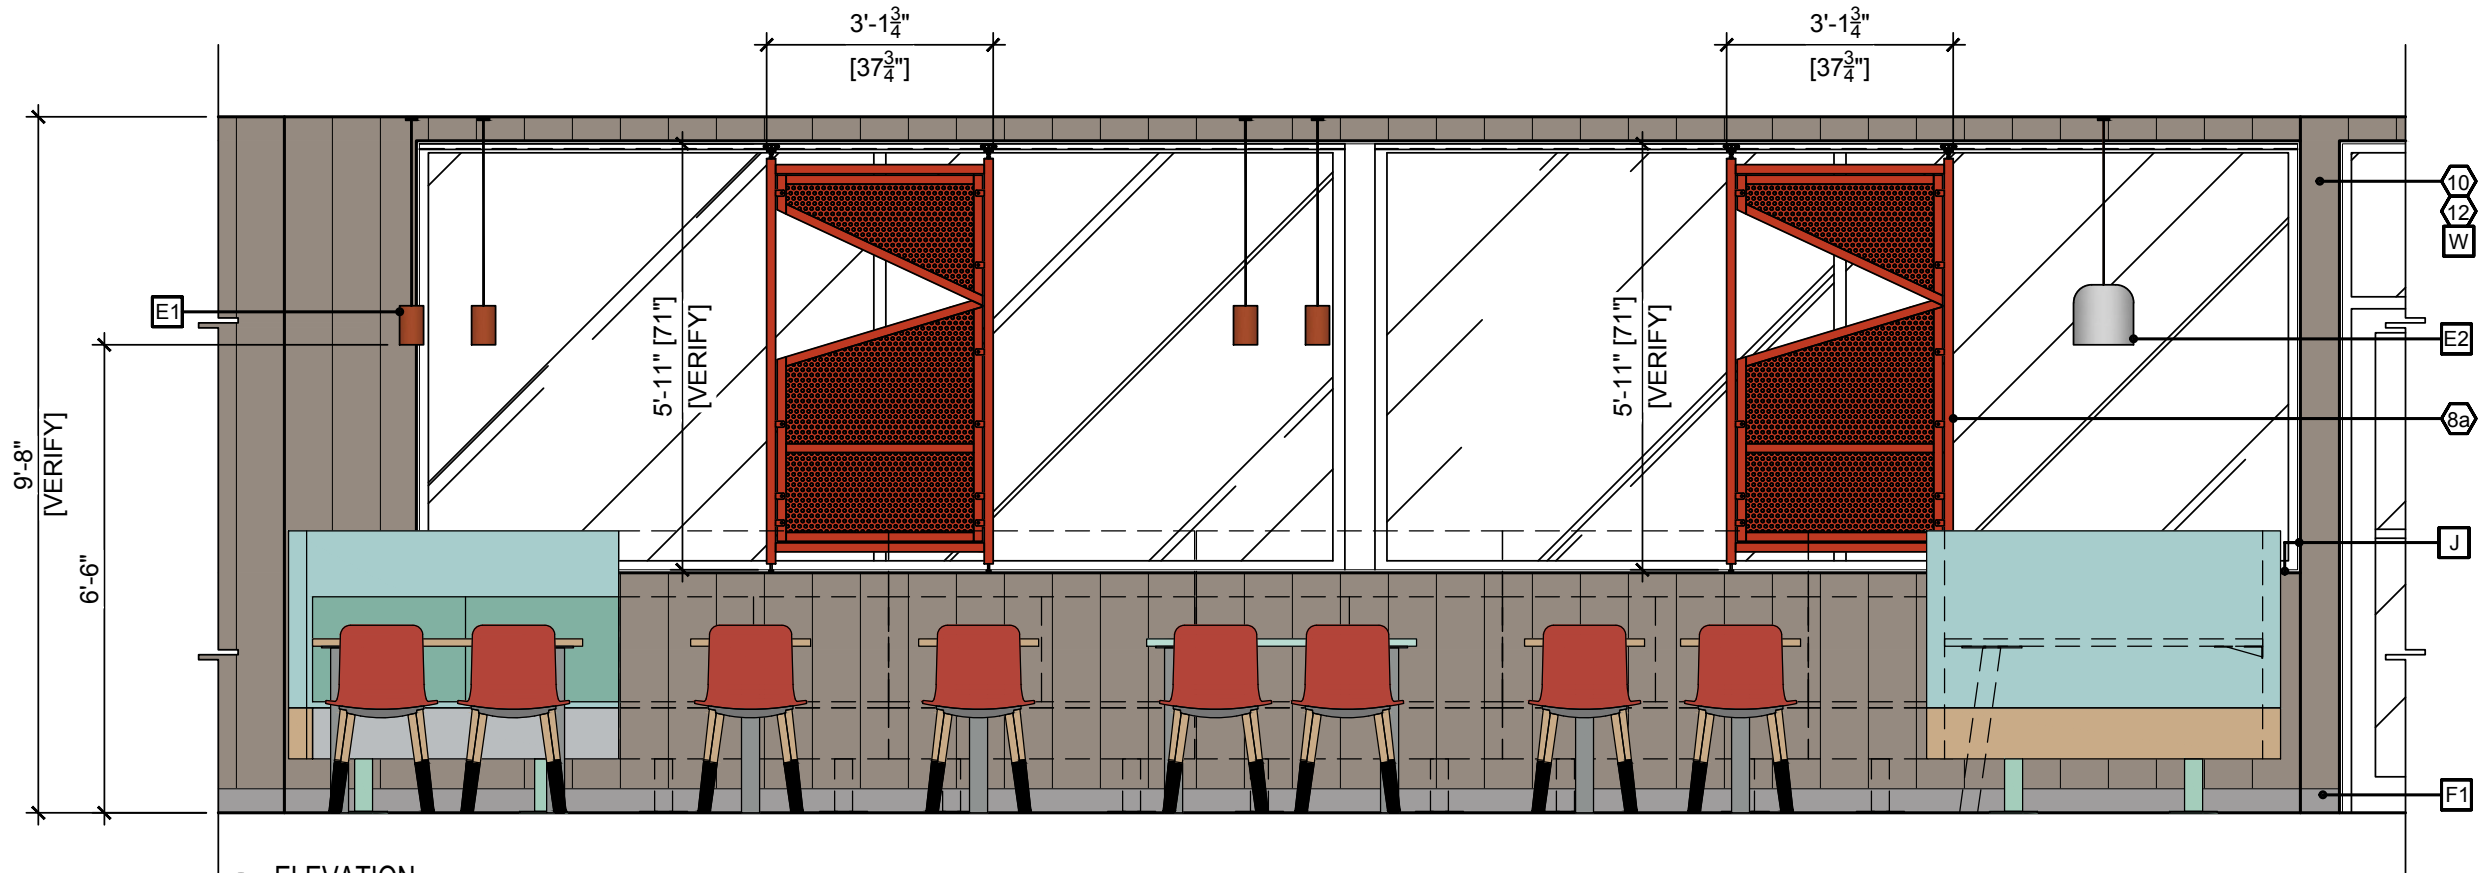

J ELEVATION
SOME BANQUETTES SHOWN AS HIDDEN LINES TO
SHOW FULL LENGTH & WIDTH OF WINDOW SCREENS

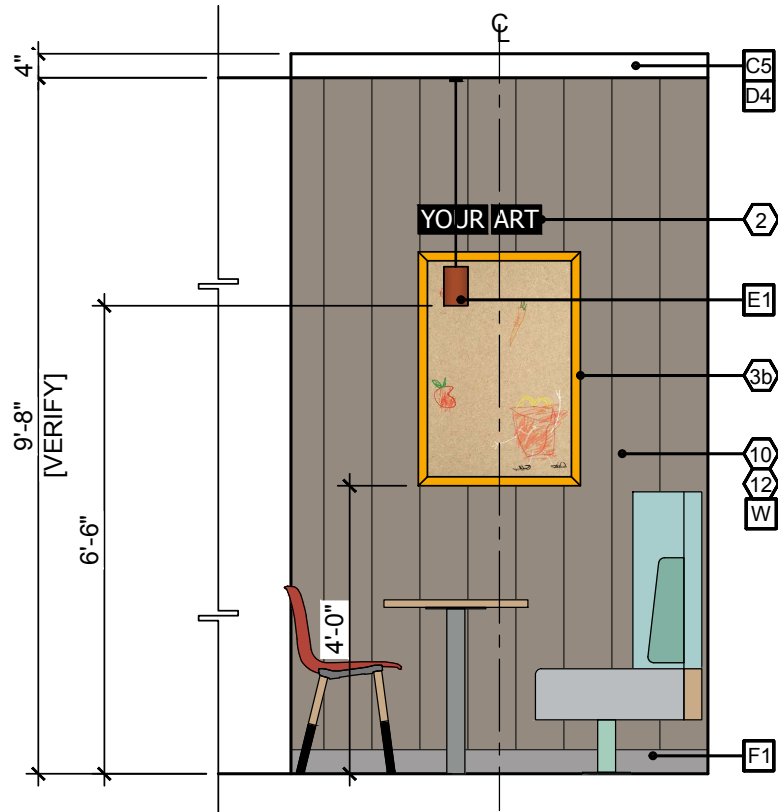

K ELEVATION

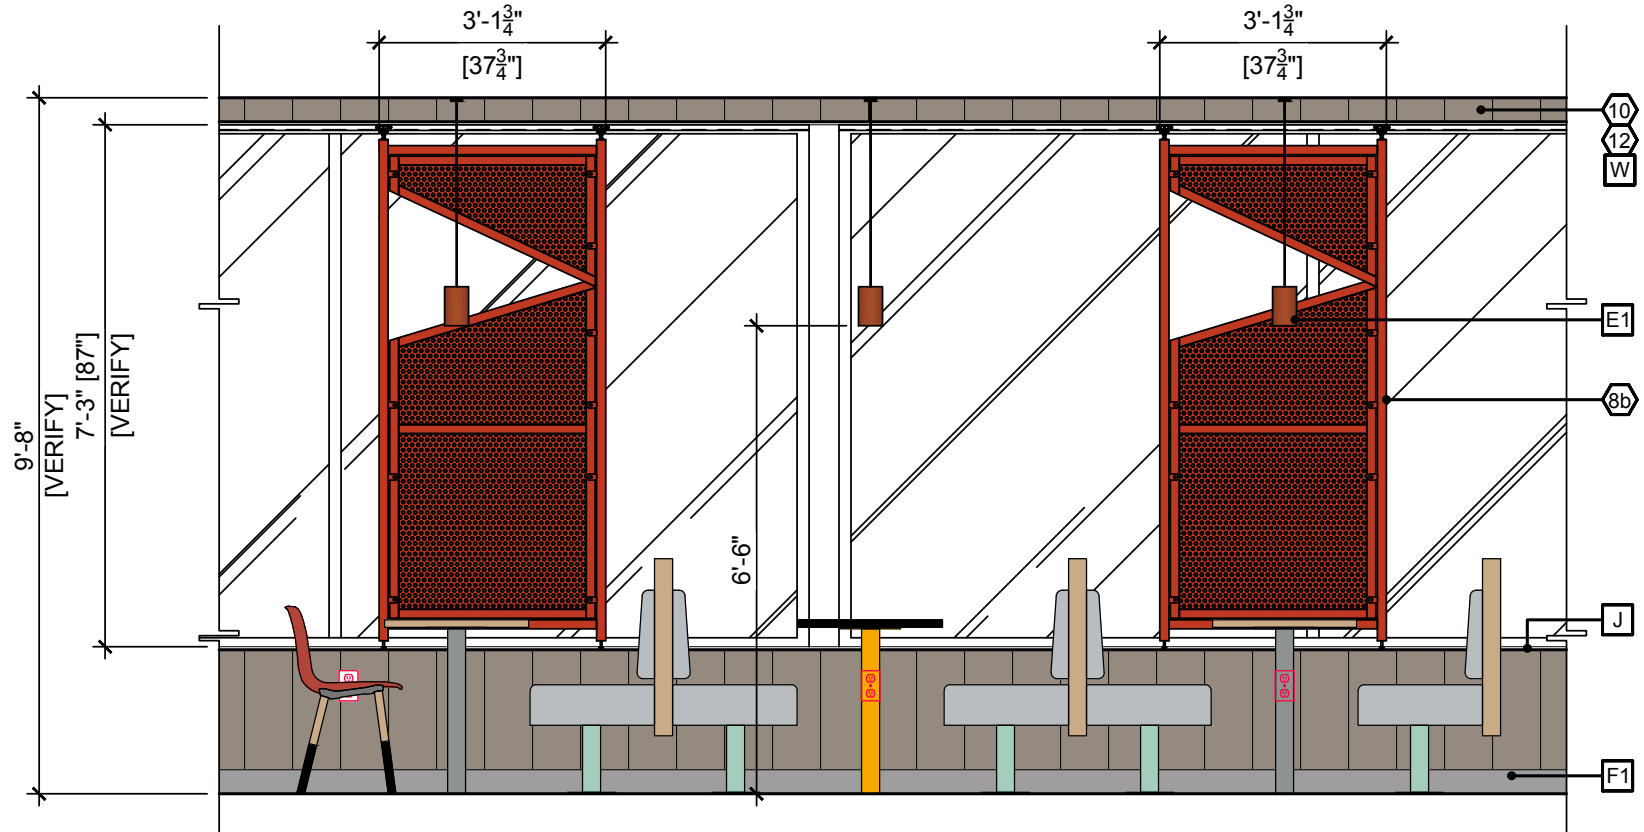

L ELEVATION
ALL ELECTRICAL OUTLETS LOCATED ON WALLS



2650 El Presidio Street
Long Beach, CA 90810
T 1 310 667 5600
F 1 310 886 9924
www.jbi-interiors.com

REVISIONS

LTR	DATE	BY	CHK'D
A	02-27-20	CP	

FINALIZED WITH REVISIONS



HUMAN COMFORT

SITE ID: 040-0085

STORE NUMBER: 38618

MINNESOTA AVE
& 85TH AVE
SIOUX FALLS,
SOUTH DAKOTA

ELEVATIONS

DATE: 01-15-20

SCALE: 3/8" = 1'-0"

DESIGNER: CP


CHK'D:

DRAWING NUMBER


PAGE

U-McD34058


5c

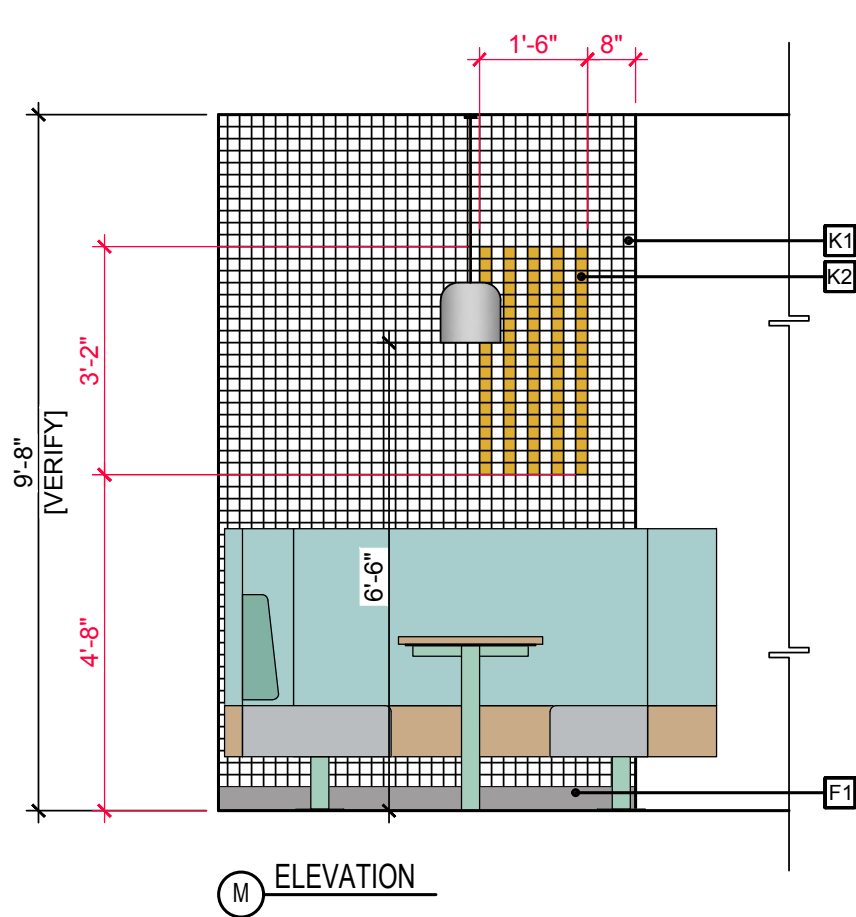


M ELEVATION

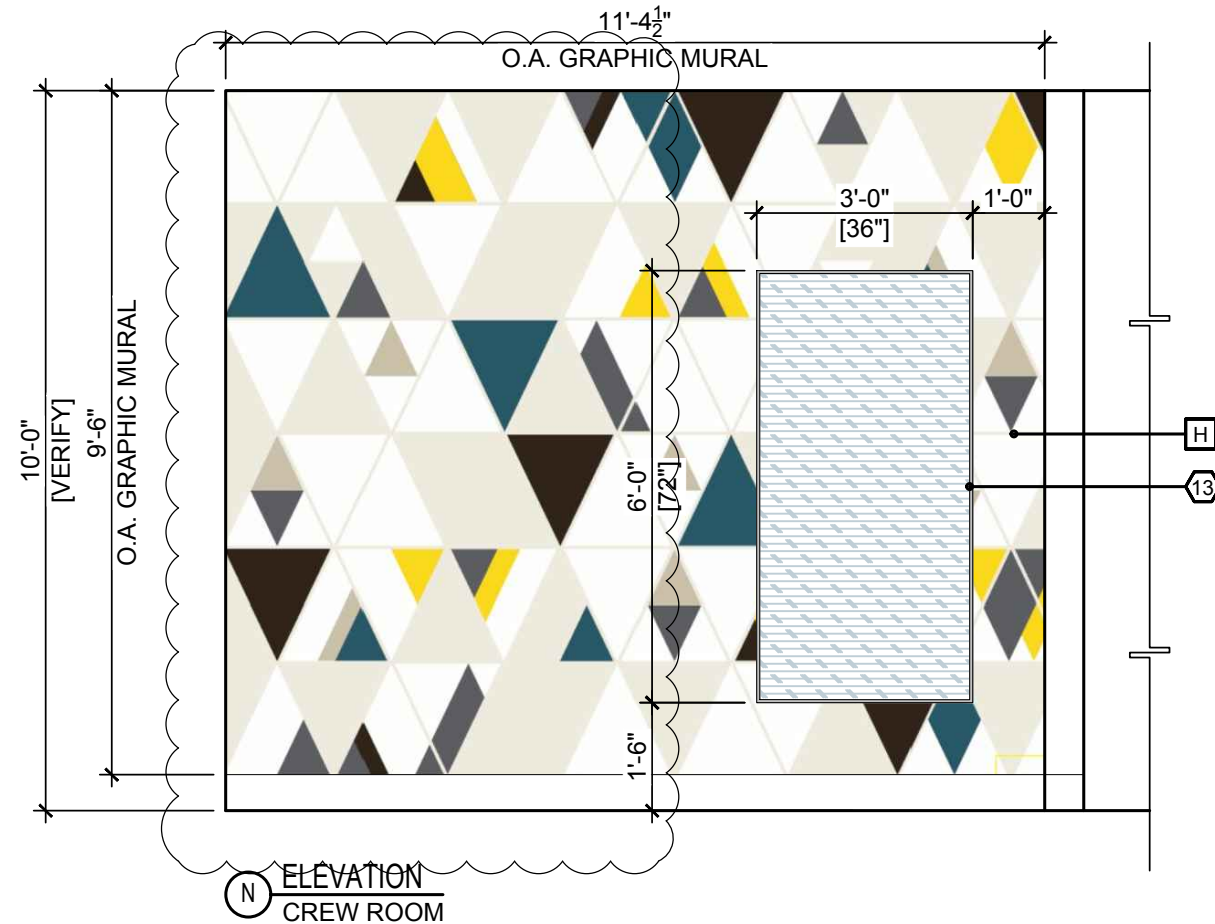


 ELEVATION
CREW ROOM

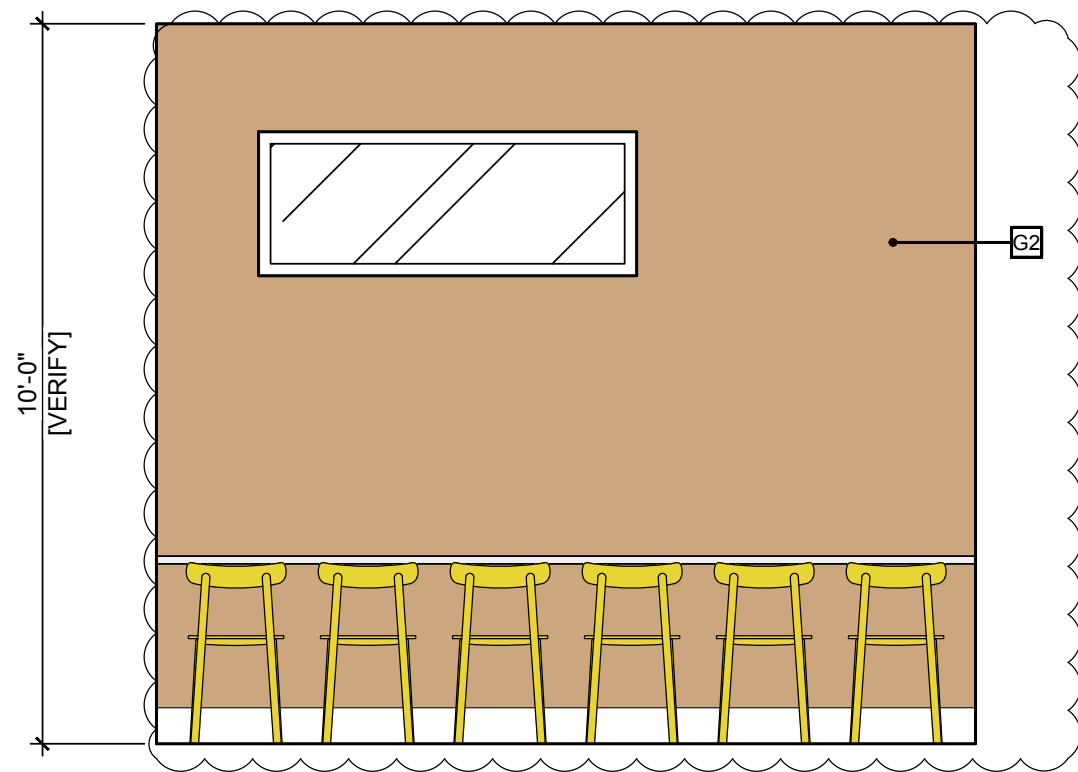


(P) ELEVATION
CREW ROOM

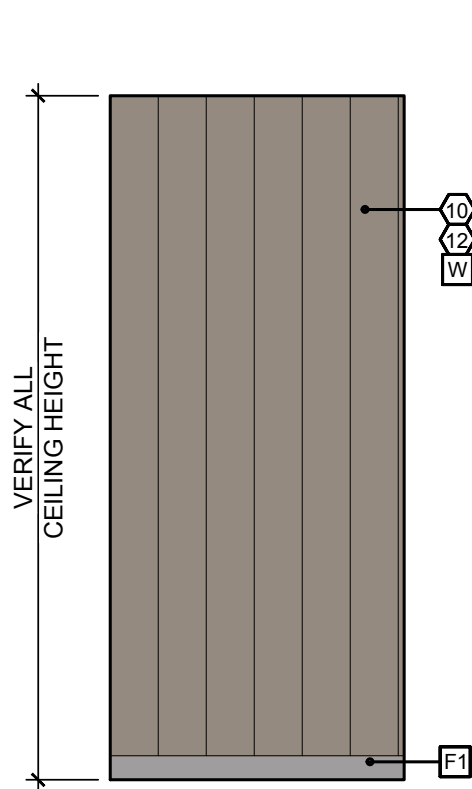

TYPICAL DINING WALL FINISHES

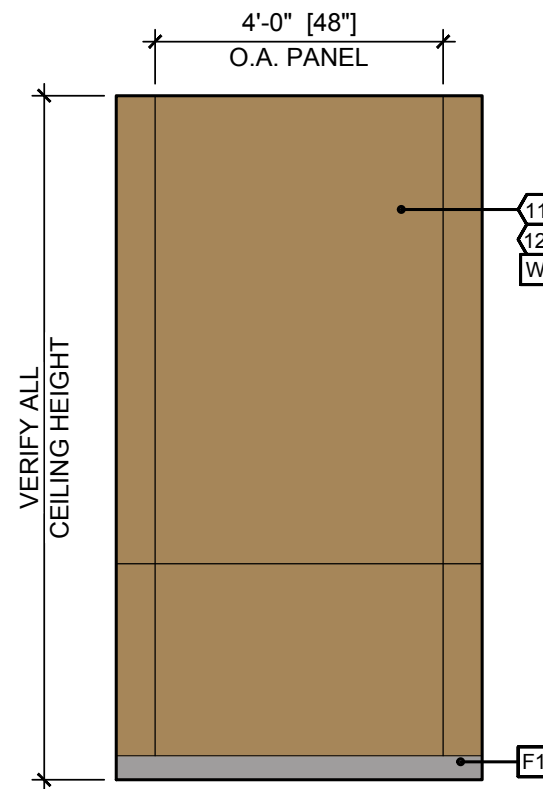

TYPICAL DINING WALL FINISHES

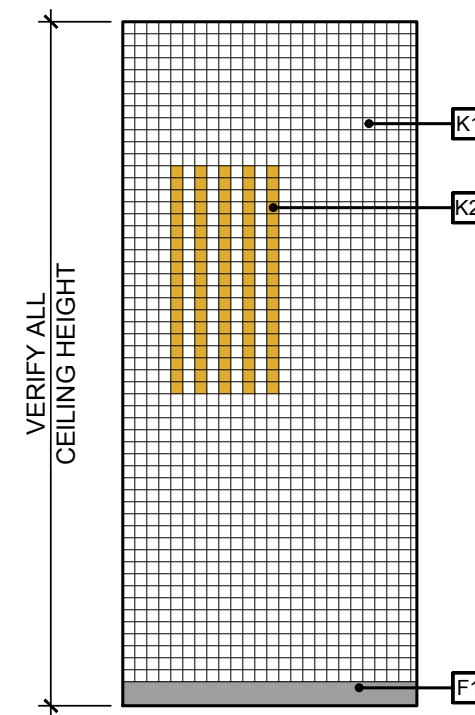

TYPICAL WALL TILE FINISHES
(WITH OPTIONAL ACCENT TILE)



2650 El Presidio Street
Long Beach, CA 90810
T 1 310 667 5600
F 1 310 886 9924
www.jbi-interiors.com

REVISIONS

LTR	DATE	BY	CHK'D
-----	------	----	-------

A	02-27-20	CP	
---	----------	----	--

FINALIZED WITH REVISIONS

--	--	--	--

[illegible]

--	--	--	--

--	--	--	--

--	--	--	--

--	--	--	--

[illegible]

--	--	



HUMAN COMFORT

SITE ID: 040-0085

STORE NUMBER: 38618

MINNESOTA AVE
& 85TH AVE
SIOUX FALLS,
SOUTH DAKOTA

ELEVATIONS

DATE: 01-15-20

SCALE: 3/8" = 1'-0"

DESIGNER: CP

CHK'D:


DRAWING NUMBER	
----------------	--

PAGE

U-McD34058

5d

\\jbi.local\ns1\Projects\U-2019\McDonald's\U-MCD34058\Final A.dwg, 7, 2/27/2020 9:08:47 AM, cpanganiban

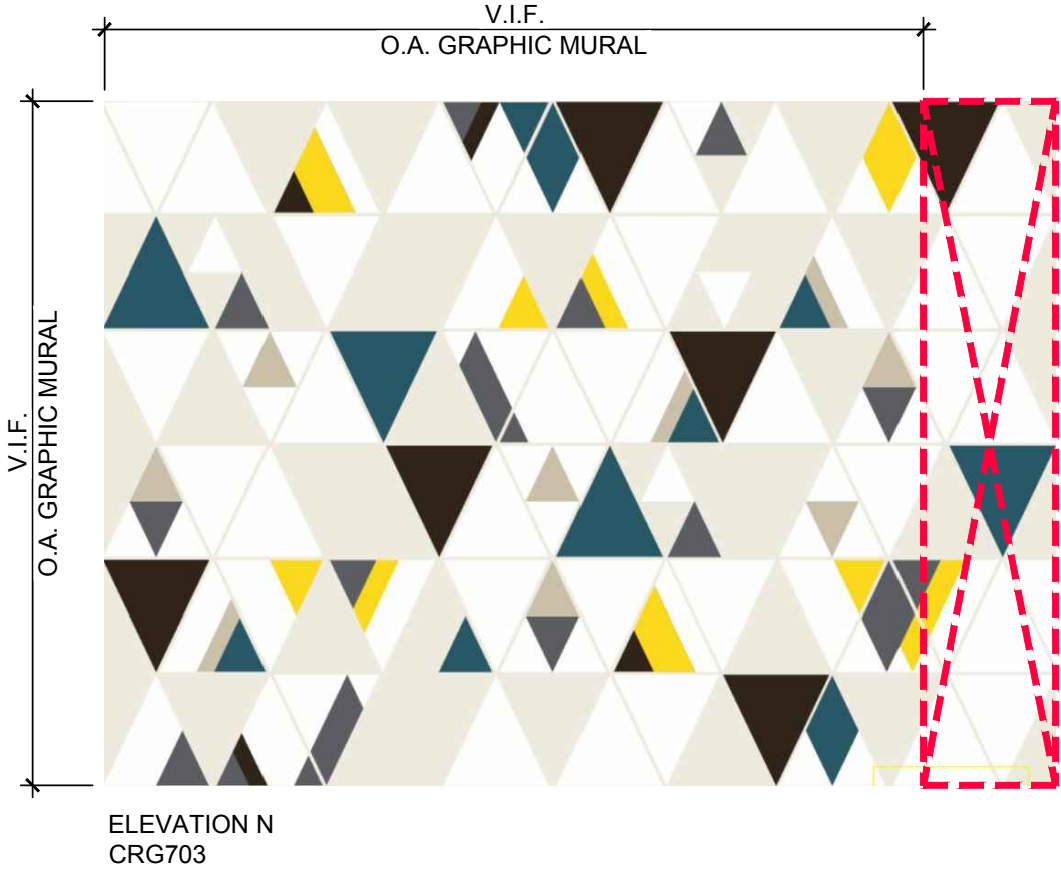

NOTE: GRAPHIC MURAL SIZES SHOWN FOR
REFERENCE PURPOSES ONLY. GC TO INCLUDE
WINDOW RETURNS (WHERE APPLICABLE) AND VERIFY
ALL SIZES PRIOR TO PURCHASING / INSTALLATION.



2650 El Presidio Street
Long Beach, CA 90810
T 1 310 667 5600
F 1 310 886 9924
www.jbi-interiors.com

REVISIONS

LTR	DATE	BY	CHK'D
A	02-27-20	CP	
FINALIZED AS DRAWN			



HUMAN COMFORT

SITE ID: 040-0085

STORE NUMBER: 38618

MINNESOTA AVE
& 85TH AVE
SIOUX FALLS,
SOUTH DAKOTA

GRAPHIC CROP GUIDE

DATE: 01-15-20

SCALE: 3/8" = 1'-0"

DESIGNER: CP

CHK'D:

DRAWING NUMBER

PAGE

U-McD34058

7

\\jbi.local\ms1\Projects\U-2019\McDonald's\U-McD34058-Final A.dwg, 8a, 2/27/2020 9:08:47 AM, cpanganiban

ITEMS BY JBI

Quantity	JB I Type Mark	JB I Part Number	PRODUCT NAME	Color / Finish Code(s)	Finishes	McD SKU#	Comments	Standard / Custom	Variable Item Dimension
Seating - Chairs & Stools									
10	HWCH-A	FACH-079	HAL Wood Chair	PP21 WS07 MT52	Seat Shell: Brick 29 Legs: Natural Oak Sleeves: MT52 RAL 7030 Stone Grey	H13-CH-001-1		Standard	
12	HWCH-B	FACH-081	HAL Wood Chair	PP22 WS07 MT52	Seat Shell: Warm Grey 21 Legs: Natural Oak Sleeves: RAL 7030 Stone Grey	H13-CH-005-1		Standard	
4	HWAC	FACH-080	HAL Wood Armchair	PP21 WS07 MT52	Seat Shell: Brick 29 Legs: Natural Oak Sleeves: MT52 RAL 7030 Stone Grey	H13-CH-002-1		Standard	
6	VPC	FACH-047	Vitra All Plastic Chair		Finish: Buttercup		Yellow Crew Room	Standard	
Seating - Banquettes									
1	UBNQ59-A	FABT-166	Upholstered Banquette U-Shape, 59" Core Drill	U59 U58 U61 LM126 EB23 MT46 P02 MT07	Back Pad: Evolve U59 Meringue Booth Wall: Evolve U58 Macaron Seat: Evolve U61 Cookies & Cream Base Wall & Crumb Tray: Lamitech LT-1511 Up Organic Maple Crumb Tray Edge: Nevamar NWX0075 Galao Booth Legs & Plate: TCI Powder Coatings, TCI-9610-62195 Mint Mop Guard: Celtec Grey PVC Corner Bead: Aluminum	H13-BS-002-1		Standard	
1	JBNQ55-A	FABT-167	Upholstered Banquette J-Shape Left, 55" Core Drill	U59 U58 U61 LM126 EB23 MT46 P02 MT07	Back Pad: Evolve U59 Meringue Booth Wall: Evolve U58 Macaron Seat: Evolve U61 Cookies & Cream Base Wall & Crumb Tray: Lamitech LT-1511 Up Organic Maple Crumb Tray Edge: Nevamar NWX0075 Galao Booth Legs & Plate: TCI Powder Coatings, TCI-9610-62195 Mint Mop Guard: Celtec Grey PVC Corner Bead: Aluminum	H13-BS-004-1		Standard	
1	JBNQ55-A	FABT-168	Upholstered Banquette J-Shape Right, 55" Core Drill	U59 U58 U61 LM126 EB23 MT46 P02 MT07	Back Pad: Evolve U59 Meringue Booth Wall: Evolve U58 Macaron Seat: Evolve U61 Cookies & Cream Base Wall & Crumb Tray: Lamitech LT-1511 Up Organic Maple Crumb Tray Edge: Nevamar NWX0075 Galao Booth Legs & Plate: TCI Powder Coatings, TCI-9610-62195 Mint Mop Guard: Celtec Grey PVC Corner Bead: Aluminum	H13-BS-006-1		Standard	
1	BNQ24-A	FABT-169	Upholstered Banquette, 24" Core Drill	U59 U58 U61 LM126 MT46 P02 MT07	Back Pad: Evolve U59 Meringue Booth Wall: Evolve U58 Macaron Seat: Evolve U61 Cookies & Cream Base Wall: Lamitech LT-1511 Up Organic Maple Booth Legs & Plate: TCI Powder Coatings, TCI-9610-62195 Mint Mop Guard: Celtec Grey PVC Corner Bead: Aluminum		Pending SKU		
1	BNQ45-A	FABT-170	Upholstered Banquette, 45" Core Drill	U59 U58 U61 LM126 MT46 P02 MT07	Back Pad: Evolve U59 Meringue Booth Wall: Evolve U58 Macaron Seat: Evolve U61 Cookies & Cream Base Wall: Lamitech LT-1511 Up Organic Maple Booth Legs & Plate: TCI Powder Coatings, TCI-9610-62195 Mint Mop Guard: Celtec Grey PVC Corner Bead: Aluminum	H13-BS-008-1		Standard	
3	BNQ51-A	FABT-171	Upholstered Banquette, 51" Core Drill	U59 U58 U61 LM126 MT46 P02 MT07	Back Pad: Evolve U59 Meringue Booth Wall: Evolve U58 Macaron Seat: Evolve U61 Cookies & Cream Base Wall: Lamitech LT-1511 Up Organic Maple Booth Legs & Plate: TCI Powder Coatings, TCI-9610-62195 Mint Mop Guard: Celtec Grey PVC Corner Bead: Aluminum	H13-BS-010-1		Standard	
1		FABT-178	Upholstered Banquette Wall, 59"	U58 LM126 P02 MT07	Upholstered Wall: Evolve U58 Macaron Base Wall: Lamitech LT-1511 Up Organic Maple Mop Guard: Celtec Grey PVC Corner Bead: Aluminum	H13-BS-014-1		Standard	
4	UBNQ59-B	FABT-179	Upholstered Banquette U-Shape, 59" Core Drill	U62 U61 LM126 EB23 MT46 P02 MT07	Back Pad: Evolve U62 Cobbler Upholstered Booth Wall & Seat: Evolve U61 Cookies & Cream Base Wall & Crumb Tray: Lamitech LT-1511 Up Organic Maple Crumb Tray Edge: Nevamar NWX0075 Galao Booth Legs & Plate: TCI Powder Coatings, TCI-9610-62195 Mint Mop Guard: Celtec Grey PVC Corner Bead: Aluminum	H13-BS-001-1		Standard	
2			Upholstered Banquette Wall, 59" with Electrical Chase	U61 LM126 MT47 P02 MT07	Upholstered Wall: Evolve U61 Cookies & Cream Base Wall: Lamitech LT-1511 Up Organic Maple Leg Finish: RAL 7042 Traffic Grey A Mop Guard: Celtec Grey PVC Corner Bead: Aluminum		To include electrical outlet	Custom	



2650 El Presidio Street
Long Beach, CA 90810
T 1 310 667 5600
F 1 310 886 9924
www.jbi-interiors.com

REVISIONS

LTR DATE BY CHK'D

A 02-27-20 CP

FINALIZED WITH REVISIONS



SITE ID: 040-0085

STORE NUMBER: 38618

MINNESOTA AVE
& 85TH AVE
SIOUX FALLS,
SOUTH DAKOTA

JB I LEGEND

DATE: 01-15-20

SCALE: NTS

DESIGNER: CP CHK'D:

DRAWING NUMBER PAGE

U-McD34058 8a

ITEMS BY JBI

Quantity	JB I Type Mark	JB I Part Number	PRODUCT NAME	Color / Finish Code(s)	Finishes	McD SKU#	Comments	Standard / Custom	Variable Item Dimension
Seating - Banquettes									
1	TBS-45	FABT-192	Timber Booth Single, 45" Core Drill	U61 LM126 MT46 P02	Back & Seat Pad: Evolve U61 Cookies & Cream Booth Wall: Lamitech LT-1511 Up Organic Maple Booth Legs & Plate: TCI Powder Coatings, TCI-9610-62195 Mint Mop Guard & Quirk: Celtec Grey PVC	H13-BS-106-1		Standard	
2	TBD-45	FABT-193	Timber Booth Double, 45" Core Drill	U61 LM126 MT46 P02	Back & Seat Pad: Evolve U61 Cookies & Cream Booth Wall: Lamitech LT-1511 Up Organic Maple Booth Legs & Plate: TCI Powder Coatings, TCI-9610-62195 Mint Mop Guard & Quirk: Celtec Grey PVC	H13-BS-107-1		Standard	
1	TBS-51	FABT-196	Timber Booth Single Left, 51" Core Drill	U61 LM126 MT46 P02	Back & Seat Pad: Evolve U61 Cookies & Cream Booth Wall: Lamitech LT-1511 Up Organic Maple Booth Legs & Plate: TCI Powder Coatings, TCI-9610-62195 Mint Mop Guard & Quirk: Celtec Grey PVC	H13-BS-101-1		Standard	
1	TBS-51	FABT-197	Timber Booth Single Right, 51" Core Drill	U61 LM126 MT46 P02	Back & Seat Pad: Evolve U61 Cookies & Cream Booth Wall: Lamitech LT-1511 Up Organic Maple Booth Legs & Plate: TCI Powder Coatings, TCI-9610-62195 Mint Mop Guard & Quirk: Celtec Grey PVC	H13-BS-102-1		Standard	
1	TBD-51	FABT-198	Timber Booth Double, 51" Core Drill	U61 LM126 MT46 P02	Back & Seat Pad: Evolve U61 Cookies & Cream Booth Wall: Lamitech LT-1511 Up Organic Maple Booth Legs & Plate: TCI Powder Coatings, TCI-9610-62195 Mint Mop Guard & Quirk: Celtec Grey PVC	H13-BS-103-1		Standard	
2			Timber Booth Joining Wall with Electrical Chase, 67"	LM126 MT47 P02	Booth Wall: Lamitech LT-1511 Up Organic Maple Leg Finish: RAL 7042 Traffic Grey A Mop Guard: Celtec Grey PVC		To include electrical outlets	Custom	
OMITTED	LBAS42	FABT-032	Lincoln Attached Back Banquette Single, 42in	U29 MT02	Back & Seat: Evolve U29 Licorice Frame: TCI 9911-01007-1 Nearly Chrome		Yellow Crew Room	Standard	
Seating - Table Tops									
4	TT2024-LA-A	FATT-662	Table, 20x24, 4in Radius Corners	LM126 EB23	Finish: Lamitech LT-1511 Up Organic Maple Edge: Nevamar NWX0075 Galao	H13-TC-001-1		Standard	
3	TT2445-LA-A	FATT-663	Table, 24x45, 4in Radius Corners	LM126 EB23	Finish: Lamitech LT-1511 Up Organic Maple Edge: Nevamar NWX0075 Galao	H13-TC-002-1		Standard	
2	TT2445-LA-A	FATT-664	Table, 24x45, 4in Radius Corners, ADA	LM126 EB23	Finish: Lamitech LT-1511 Up Organic Maple Edge: Nevamar NWX0075 Galao	H13-TC-003-1		Standard	
2	TT2453-LA-A	FATT-666	Table, 24x53, 4in Radius Corners	LM126 EB23	Finish: Lamitech LT-1511 Up Organic Maple Edge: Nevamar NWX0075 Galao	H13-TC-004-1		Standard	
1	TT2445-LA-B	FATT-671	Table, 24x45, 4in Radius Corners, ADA	LM127 EB25	Finish: Lamitech LT-2236 LG Mint Edge: Rehau Mint 1312E	H13-TC-008-1		Standard	
1	TT2453-LA-B	FATT-673	Table, 24x53, 4in Radius Corners	LM127 EB25	Finish: Lamitech LT-2236 LG Mint Edge: Rehau Mint 1312E	H13-TC-009-1		Standard	
1	TT2445-LA-C	FATT-677	Table, 24x45, 4in Radius Corners	LM129 EB27	Finish: Wilsonart Black Velvet Traceless 15505 Edge: Charter Industries Black W1595	H13-TC-012-1		Standard	
2	TT24-LA-D	FATT-683	Round Table, 24in Diameter	LM128 EB25	Finish: Wilsonart 4925K-07 Calcutta Marble Edge: Rehau Mint 1312E	H13-TC-016-1		Standard	
OMITTED	TT2442-LA-E	FATT-549	Table, 24x42, Eased Corner	LM06 EB01	Wilsonart 1573-60 Frosty White Edge: Rehau 309423-014/592E (Doeliken Multiplex match)	W1-TC-018-1	Crew Room	Standard	
Seating - Communal Tables									
1	CT12	FACO-459	Community Table, 12 Seater, 48x96, 4in Radius Corners, ADA	LM129 EB27	Finish: Wilsonart Black Velvet Traceless 15505 Edge: Charter Industries Black W1595	H13-TC-101-1		Standard	
Steel Supports									
7		FATB-128	Standard Table Steel, Core Drilled, Standard Height	MT47	RAL 7042 Traffic Grey A	H13-ST-001-1		Standard	
6		FATB-129	Standard Table Steel, Core Drilled, Offset (ADA), Standard Height	MT47	RAL 7042 Traffic Grey A	H13-ST-002-1		Standard	
5		FATB-142	Table Mounting Cleat	MT46	TCI Powder Coatings, TCI-9610-62195 Mint	H13-ST-017-1	To be used with Angled Table Steel	Standard	
4		FATB-143	Angled Table Steel, Bolt Down, Standard Height	MT46	Post: TCI Powder Coatings, TCI-9610-62195 Mint Glide: Black	H13-ST-009-1		Standard	
7		FATB-144	Angled Table Steel, Bolt Down, Standard Height	MT51	Post: RAL 1003 Signal Yellow, Semi-Gloss Glide: Black	H13-ST-010-1		Standard	
1		FATB-145	Standard Table Steel, Core Drilled, Standard Height	MT51	RAL 1003 Signal Yellow, Semi-Gloss	H13-ST-029-1		Standard	
OMITTED		FATB-065	Standard Table Steel, Freestanding, Standard Height Column	MT02	TCI 9911-01007-1 Nearly Chrome	ST-201-02	Crew Room	Standard	Column Only
OMITTED		FATB-071	Table Base, Freestanding, 22" x 30"	MT02	TCI 9911-01007-1 Nearly Chrome	ST-203-2230	Crew Room	Standard	Base Only
2		FAMT-002	18in Wall Cleat	MT02	TCI 9911-01007-1 Nearly Chrome		Crew Room	Standard	
3		FAMT-006	18in Wall Mounted Bracket	MT02	TCI 9911-01007-1 Nearly Chrome		Crew Room	Standard	



2650 El Presidio Street
Long Beach, CA 90810
T 1 310 667 5600
F 1 310 886 9924
www.jbi-interiors.com

REVISIONS

LTR DATE BY CHK'D

A 02-27-20 CP

FINALIZED WITH REVISIONS



HUMAN COMFORT

SITE ID: 040-0085

STORE NUMBER: 38618

MINNESOTA AVE
& 85TH AVE
SIOUX FALLS,
SOUTH DAKOTA

JB I LEGEND

DATE: 01-15-20

SCALE: NTS

DESIGNER: CP

CHK'D:

DRAWING NUMBER

PAGE

U-McD34058

8b

\\jbi.local\ns1\Projects\U-2019\McDonald's\U-MCD34058\Final A.dwg, 8c, 2/27/2020 9:08:49 AM, cpanganiban

ITEMS BY JBI

Quantity	JBI Type Mark	JBI Part Number	PRODUCT NAME	Color / Finish Code(s)	Finishes	McD SKU#	Comments	Standard / Custom	Variable Item Dimension
Waste Receptacles									
1	WRH2	FAWR-034	Hyde Waste Receptacle - Double	LM126 EB23 SS07 MT13 MT17	Unit: Lamitech LT-1511 Up Organic Maple Edge Band: Nevamar NWX0075 Galao Top: Corian Dove Chute: Stainless Steel Base: Ford Black	H13-WR-002-1		Standard	
E-Learning Center									
1		FACT-163	Learning Center, 24in x 136.5in, ADA		Wilsonart 8211-38 Phantom Pearl Self Edge	DC-2302-01	Yellow Crew Room	Standard	136-1/2"
OMITTED		FACA-034	60in Wide x 18in High x 15in Deep		Wilsonart 8211-38 Phantom Pearl Support: French Cleat	DC-2302-04	Yellow Crew Room (3) Cubbies	Standard	
Décor - Walls & Partitions									
1	1	FAHD-076	Refresh Header w/ Double Panel, Multi Track, 38"H	LM126	Lamitech LT-1511 Up Organic Maple	H13-DE-008-1		Standard	121-1/2"
1	2	FASG-051	'Your Art' Sign		Plywood with Matte Varnish Edges Face: Black Laminate Letters: White Vinyl	H13-DE-018-1		Standard	
OMITTED	3a	FAAW-050	Poster Frame	MT51	Frame: RAL 1003 Signal Yellow, Semi-Gloss Artwork: Happy Heart	H13-DE-019-1		Standard	
1	3b	FAAW-051	Poster Frame	MT51	Frame: RAL 1003 Signal Yellow, Semi-Gloss Artwork: Happy Veg			Standard	
1	4	FAAW-053	Studio Roller & Paper		Roller: Black Paper: Craft	H13-DE-020-1		Standard	
2	5	FADC-016	Pencil Tub	MT51	RAL 1003 Signal Yellow, Semi-Gloss	H13-DE-022-1		Standard	
2	6	FACY-006	Metal Frame Canopy, 71-1/2" W x 90" H	MT48 MT49	Frame: RAL 2002 Vernillion, Semi-Gloss Hook & Screw Covers: Brass Square Black Glide	H13-DE-010-1	Inside/Outside	Standard	
1	7	FADC-009	Happy Meal Merchandiser Floor Mounted		Exterior Cabinet: Lamitech Golden Cabinet Face: Lamitech Cinder Plywood Edge with Clear Coat			Standard	
2	8a	FADS-067	Window Screen, Double Panel	MT48	Frame & Mesh Screen: RAL 2002 Vernillion, Semi-Gloss			Standard	
2	8b	FADS-067	Window Screen, Double Panel	MT48	Frame & Mesh Screen: RAL 2002 Vernillion, Semi-Gloss			Standard	
1	9a	FASG-001	Restroom Signage, ADA		Corian, Cameo White ADA approved with braille (1) Men - Square Finish: Clear Acrylic with Black Letters/Graphics			Standard	
1	9b	FASG-002	Restroom Signage, ADA		Corian, Cameo White ADA approved with braille (1) Women - Square Finish: Clear Acrylic with Black Letters/Graphics			Standard	
Décor - Miscellaneous									
	10	FAWP-068	Wood Plank Wall Paneling, 48inx120in		Oak Veneer on 1/2" Substrate Stain Finish: SW3132-K Beechwood		Quantity Not Shown. Refer to CP Order. Installed by G.C.	Standard	
	11	FAWP-070	Wall Paneling, 48inx120in		Finish: Wilsonart Kraft Paper Routed Scoreline: Painted Black		Quantity Not Shown. Refer to CP Order. Installed by G.C.	Standard	
	12a	FAWP-048	Wall Paneling Window, Door, Top & End Trim		Aluminum L-Angle Finish: Satin Anodized Aluminum		Quantity Not Shown. Refer to CP Order. Installed by G.C.	Standard	
	12b	FAWP-049	Wall Paneling Base Trim		Aluminum J-Mold Finish: Satin Anodized Aluminum		Quantity Not Shown. Refer to CP Order. Installed by G.C.	Standard	
	12c	FAWP-069	Wall Paneling with Integrated Outside Corner Trim		Oak Veneer on 1/2" Substrate Aluminum Outside Corner Bead Finish: Satin Anodized Aluminum		Quantity Not Shown. Refer to CP Order. Installed by G.C.	Standard	
	12d	FAWP-050	Wall Paneling Outside Corner Trim		Aluminum Outside Corner Trim Finish: Satin Anodized Aluminum		Quantity Not Shown. Refer to CP Order. Installed by G.C.	Standard	
Décor - Crew Room									
1	13	FAWP-034	Information Pillar	PT-- MT07	1/2" MDF 3/8" Cork Painted #SW7076 Cyberspace (Satin) 1-1/4" x 1/2" Anodized Aluminum Outside Corner	DC-2301-01	Yellow Crew Room	Standard	



2650 El Presidio Street
Long Beach, CA 90810
T 1 310 667 5600
F 1 310 886 9924
www.jbi-interiors.com

REVISIONS

LTR	DATE	BY	CHK'D
-----	------	----	-------

A	02-27-20	CP	
---	----------	----	--

FINALIZED WITH REVISIONS



SITE ID: 040-0085

STORE NUMBER: 38618

MINNESOTA AVE
& 85TH AVE
SIOUX FALLS,
SOUTH DAKOTA

JBI LEGEND

DATE: 01-15-20

SCALE: NTS

DESIGNER: CP	CHK'D:
--------------	--------

DRAWING NUMBER	PAGE
----------------	------

U-McD34058	8c
------------	----

\\jbi.local\ins1\Projects\U-2019\McDonald's\U-McD34058-Final A.dwg, 9a, 2/27/2020 9:08:50 AM, cpanganiban

ITEMS BY GENERAL CONTRACTOR / OWNER

GC Type Mark	Type	Description	Product	Finish & Color	McD Finish Code	Manufacture	Contact Info	McD SKU#	Comments
Ceiling Finishes									
A1	Acoustical Tile	Main Ceiling Tile/Grid	Mars Product #89134	Tile: 24" x 48" x 7/8" Grid: DX/DXL 15/16" Square Lay-In Color: Custom Painted Pantone Cool 7C		USG	Local Distributor or Scott Hamilton 312-436-5861 shamilton@usg.com		5 Week Lead Time
A2	Acoustical Tile	Service Counter Ceiling Scrubbable/Washable	Premier Hi-Lite ClimaPlus Kapok	Tile: 24" x 48" x 5/8" Grid: DX/DXL 15/16" Square Lay-In Color: 205 Flat Black	AT03	USG	Local Distributor or Scott Hamilton 312-436-5861 shamilton@usg.com		HVAC, Speaker Covers and Diffusers to be painted to match ceiling tile
A2	Acoustical Tile	Service Counter Ceiling Scrubbable/Washable Option for Health Code	Premier Hi-Lite ClimaPlus Kapok	Tile: 24" x 24" x 5/8" Grid: DX/DXL 15/16" Square Lay-In Color: White	AT04	USG	Local Distributor or Scott Hamilton 312-436-5861 shamilton@usg.com		HVAC, Speaker Covers and Diffusers to be painted to match ceiling tile
A3	Acoustical Tile	Crew Room Ceiling Tile/Grid	Olympic Micro ClimaPlus	Tile: 24" x 24" x 5/8" Tegular Edge Grid: DX/DXL 15/16" Exposed Tee System, White Color: White	AT01	USG	Local Distributor or Scott Hamilton 312-436-5861 shamilton@usg.com		HVAC, Speaker Covers and Diffusers to be painted PT46, 2 week lead time.
A4	Accent Ceiling Soffit	Ceiling Soffit	AcoustiMetal Soffit and Ceiling Panel System	Lamitech LT-1511 UP Organic Maple		Acoustical Surfaces	Mike Mohs 800-913-9395 mike@acousticalsurfaces.com		5 Week Lead Time
A4		Soffit Frame		Lamitech 2110 MT Cinder					
B	Ceiling Element	Ceiling Transition	Compasso Extruded Perimeter Trim	2 1/4", 4", 6", 8", 12" Transition; 205 Flat Black	CE02	USG	Local Distributor or Scott Hamilton 312-436-5861 shamilton@usg.com		Ceiling transition in SEEQ Areas, 4 week lead time.
B	Ceiling Element	Ceiling Transition Option for Health Code	Compasso Extruded Perimeter Trim	2 1/4", 4", 6", 8", 12" Transition; White	CE03	USG	Local Distributor or Scott Hamilton 312-436-5861 shamilton@usg.com		Ceiling transition in SEEQ Areas, 4 week lead time.
C1	Paint	Ceiling Vents	AF-700	Storm	PT09	Benjamin Moore	http://www.benjaminmoore.com		N/A
C2	Paint	Ceiling Vents	2119-10	Space Black	PT51	Benjamin Moore	http://www.benjaminmoore.com		N/A
C2	Paint	Ceiling Vents Option for Health Code	AF-15	Steam	PT46	Benjamin Moore	http://www.benjaminmoore.com		N/A
C3	Paint	Crew Room Ceiling Vents	AF-15	Steam	PT46	Benjamin Moore	http://www.benjaminmoore.com		N/A
C4	Paint	Restroom Ceiling/Solid Gypsum Board	OC-17	White Dove	PT01	Benjamin Moore	http://www.benjaminmoore.com		N/A
C5	Paint	Cove Lighting Coffe	PM-1	Super White	PT76	Benjamin Moore	http://www.benjaminmoore.com		N/A
Lighting									
D1	Lighting	General Recessed Downlight	General Recessed Downlight, Silver Anodized Trim	6" LED downlight, Prescolite, Silver Anodized Trim, LB6LEDA10L35K9 SA / DBXQL		Security Lighting	slorders@securitylighting.com		Lead Time: 2 Weeks
D2	Lighting	Wall Wash Recessed Downlight	Wall Wash Recessed Downlight, Silver Anodized Trim	LED adjustable wall wash downlight, Prescolite, Silver Andodized Trim. LB6LEDA10L35K9WW SA / DBXQL		Security Lighting	slorders@securitylighting.com		Lead Time: 2 Weeks
D3	Lighting	Accent Recessed Downlight	General Recessed Downlight, Black Trim	6" LED downlight, Prescolite, Black Trim, TBD		Security Lighting	slorders@securitylighting.com		Lead Time: 2 Weeks
D4	Lighting	Cove Lighting	LC-34I-8I30-W-SM	3' LED strip Cove light, white		Security Lighting	slorders@securitylighting.com		Lead Time: 10 Weeks
E1	Lighting	Terracotta Pendant	MPHC-C-37L30-TC-CBC	Metal Cylinder pendant, 370 lumens w/ LED lamp, Terracotta		Security Lighting	slorders@securitylighting.com		Lead Time: 10 Weeks
E2	Lighting	Fuse Pendant	MPHC-D-37L30-GW-CYC	Metal Cylinder pendant, 370 lumens w/ LED lamp, Gray/White finish		Security Lighting	slorders@securitylighting.com		Lead Time: 10 Weeks
E3	Lighting	Fry Pendant	MPHC-30L-924LM30-Y-CBC	Metal pendant, yellow finish, 924 lumens, 5 required per design		Security Lighting	slorders@securitylighting.com		Lead Time: 10 Weeks
E4	Lighting	Terracotta Sconce	MVHC--37L30-TC-WM	Metal wall mount cylinder, 370 lumens w/ LED lamp, Terracotta		Security Lighting	slorders@securitylighting.com		Lead Time: 10 Weeks
Floor Finishes									
F1	Tile	Main Floor Tile	SMCN/12424UPS	Cloud Nine 24"x24"		Crossville	Toni Hale 931-456-3997 thale@crossvilleinc.com		GC to cut tile into 6 equal pieces for base tile 10 business days from PO and Payment Grout Finish Mapei Ultracolor Plus FA Iron 107
F2	Tile	Accent Floor Tile	SMSL/12324UPS	Silver Lining 24"x24"		Crossville	Toni Hale 931-456-3997 thale@crossvilleinc.com		GC to cut tile into 6 equal pieces for base tile 10 business days from PO and Payment Grout Finish Mapei Ultracolor Plus FA Iron 107
	Grout	Grout to be used with All Floor Tile	Ultracolor FA	Iron 107		Mapei	Mapei 800-426-2734		N/A



2650 El Presidio Street
Long Beach, CA 90810
T 1 310 667 5600
F 1 310 886 9924
www.jbi-interiors.com

REVISIONS

LTR	DATE	BY	CHK'D
-----	------	----	-------

A	02-27-20	CP	
---	----------	----	--

FINALIZED WITH REVISIONS

--	--	--	--

--	--	--	--

SITE ID: 040-0085

STORE NUMBER: 38618

MINNESOTA AVE
& 85TH AVE
SIOUX FALLS,
SOUTH DAKOTA

GC LEGEND

DATE: 01-15-20

SCALE: NTS

DESIGNER: CP	CHK'D:
--------------	--------

DRAWING NUMBER	PAGE
----------------	------

U-McD34058	9a
------------	----

\\jbi.local\lms1\Projects\U-2019McDonald's\U-McD34058-Final A.dwg, 9b, 2/27/2020 9:08:51 AM, cpanganiban

ITEMS BY GENERAL CONTRACTOR / OWNER

GC Type Mark	Type	Description	Product	Finish & Color	McD Finish Code	Manufacture	Contact Info	McD SKU#	Comments
Floor Finishes									
F3	Trim	Metal Cove Base	DILEX AHK 1S 125 AE	Satin Anodized Aluminum	TR02	Schluter	Earl Maicus 800-267-0817 Ext 3410		At restroom, if required
F3	Tile	Cove Base Tile	Architect	Factory 6"x12"	TL16	Eurowest	800-978-7500 mcd@eurowest.com		To be used in Regions where Cove Base Tile is required. Grout Joint Recommendation 1/8" thick. 10 business days from PO and payment.. Grout Finish Mapei Charcoal 47
F3	Tile	Cove Base Tile Option for Health Code	MA.DE	Uni Grigio 6"x12"		Eurowest	800-978-7500 mcd@eurowest.com		To be used in Regions where health code requires Restroom Cove Base Tile and Light Wall Tile. Grout Joint Recommendation 1/8" thick. Lead Time: 10 business days from PO and Payment.Grout Finish Mapei Ultracolor Plus FA Frost 77
Wall Finishes									
G1	Wallcovering	Restroom Wallcovering (White & Gold Option)	ALPHA7077	Toggle, Gilt TFC1229		MDC	Kathy Kennedy 224-532-7240 kkennedy@mdcwall.com		G.C. to take into consideration the additional lead time and cost incurred when ordering microvented wallcovering. G.C. to install corner guards on all exposed corners. ReCore, may require additional setup fees / lead times. Allow for additional costs/ lead times, use adequate adhesive. Lead Time: 4 Weeks
G2	Wallcovering	Crew Room Wallcovering (Yellow Portfolio)	NA-17-MC191	Catalpa Finnish Oak 2VCA-07 (Vertical)		DL Couch	Mollie Burdette 800-433-0790 mburdette@dlcouch.com		G.C. to take into consideration the additional lead time and cost incurred when ordering microvented wallcovering. G.C. to install corner guards on all exposed corners. ReCore, may require additional setup fees / lead times. Allow for additional costs/ lead times, use adequate adhesive. Lead Time: 4 Weeks
H	Wall Graphics	Wall Graphics / Murals	See Plans	See Plans for Locations		GFX ASA	Rick Formanski 847-543-4681 rformanski@gfxi.com Ann Bowen 865-330-7337 ann.bowen@vomela.com		Lead Time: 6 weeks for Non-Microvented Graphics and Microvented graphics AFTER receipt of Verified Dimensions, Graphic Crop Guides and Purchase Order.
J	Solid Surface	Window Sills & Casement	Corian	Cameo White		Dupont	Erin Fairfield 612-499-4875 erin.michelle.fairfield@dupont.com		Lead Time: 4 Weeks
K1	Tile	Main Wall Tile	KV18110802	Opulent White 2"x2"		Crossville	Toni Hale 931-456-3997 thale@crossvilleinc.com		Grout Joint Recommendation 1/16" maximum. 10 business days from PO and Payment. Grout Finish: Mapei Iron
K2	Tile	Accent Wall Tile	SMFG/.10202MOS	Fry Guy 2"x2"		Crossville	Toni Hale 931-456-3997 thale@crossvilleinc.com		Grout Joint Recommendation 1/16" maximum. 11 business days from PO and Payment. Grout Finish: Mapei Iron
L1	Trim	Main Wall Tile Trim	QUADEC-AE	Satin Anodized Aluminum		Schluter	Earl Maicus 800-267-0817 Ext 3410		Trim to frame walls surrounding GC Item K1
L2	Trim	Restroom Wainscot / Wallcovering Trim	RONDEC-DB	Satin Anodized Aluminum	TR01	Schluter	Earl Maicus 800-267-0817 Ext 3410		As required for walls with tile wainscot with wallcovering above
L3	Trim	Corner Tile Guard	RONDEC-AE	Satin Anodized Aluminum		Schluter	Earl Maicus 800-267-0817 Ext 3410		To be coordinated with GC Items N1, M (& K3 as applicable)
M	Tile	Service Counter Area Tile	SMCN/.12424UPS	Cloud Nine 24"x24"		Crossville	Toni Hale 931-456-3997 thale@crossvilleinc.com		Grout Joint Recommendation: 1/16" Maximum. Lead Time: 10 business days from PO and Payment. Grout Finish Mapei Ultracolor Plus FA Charcoal 47
M	Tile	Service Counter Area Tile Option for Health Code	SM06/.10412SL	Intuitive Gray 4"x12"		Crossville	Toni Hale 931-456-3997 thale@crossvilleinc.com		To be used in Regions where health code requires White tile. Grout Joint Recommendation 1/8" thick. Lead time: 10 business days from PO and Payment. Grout Finish Mapei Silver 27
N1	Tile	Restrooms Walls	Architect	Factory 12"x24"	TL16	Eurowest	800-978-7500 mcd@eurowest.com		Grout Joint Recommendation: 1/16" Maximum. Lead Time: 10 business days from PO and Payment. Grout Finish Mapei Ultracolor Plus FA Charcoal 47
N1	Tile	Restroom Walls Option for Health Code	MA.DE	Uni Grigio 12"x24"	TL02	Eurowest	800-978-7500 mcd@eurowest.com		To be used in Regions where health code requires White tile. Grout Joint Recommendation 1/16" maximum. Lead Time: 10 business days from PO and Payment. Grout Finish: Mapei Frost 77
N2	Tile	Accent Restroom Walls	754-878	Shelter Bianco Matte 4"x12"		Eurowest	800-978-7500 mcd@eurowest.com		Grout Joint Recommendation: 1/16" Maximum. Lead Time: 10 business days from PO and Payment. Grout Finish Mapei Ultracolor Plus FA Charcoal 47



2650 El Presidio Street
Long Beach, CA 90810
T 1 310 667 5600
F 1 310 886 9924
www.jbi-interiors.com

REVISIONS

LTR DATE BY CHK'D

A 02-27-20 CP

FINALIZED WITH REVISIONS



HUMAN COMFORT

SITE ID: 040-0085

STORE NUMBER: 38618

MINNESOTA AVE
& 85TH AVE
SIOUX FALLS,
SOUTH DAKOTA

GC LEGEND

DATE: 01-15-20

SCALE: NTS

DESIGNER: CP

CHK'D:

DRAWING NUMBER

PAGE

U-McD34058

9b

\\jbi.local\ns1\Projects\U-2019\McDonald's\U-McD34058-Final A.dwg, 9c, 2/27/2020 9:08:51 AM, cpanganiban

ITEMS BY GENERAL CONTRACTOR / OWNER

GC Type Mark	Type	Description	Product	Finish & Color	McD Finish Code	Manufacture	Contact Info	McD SKU#	Comments
Wall Finishes									
	Grout	Grout used with Main Wall & Accent Wall Tile, Service Counter Tile, & All Restroom Walls	Ultracolor FA	Iron 107		Mapei	Mapei 800-426-2734		N/A
	Grout	Grout used with Service Counter Tile Walls Option for Health Code	Ultracolor Plus FA	Silver 27	GT14	Mapei	Mapei 800-426-2734		N/A
	Grout	Grout used with Restroom Walls Option for Health Code	Ultracolor Plus FA	Frost 77		Mapei	Mapei 800-426-2734		N/A
P1	Paint	Interior Restroom Door and All Stall Door Jambs and Frames	2121-10	Gray		Benjamin Moore	http://www.benjaminmoore.com		N/A
P1	Paint	Interior Restroom Door Jambs and All Stall Door Jambs and Frames Option for Health Code	AC-26	Ozark Shadows		Benjamin Moore	http://www.benjaminmoore.com		N/A
P2	Paint	Exterior Restroom Door Frames, Exterior of Kitchen and Mop Closets Door Frames	2120-10	Jet Black		Benjamin Moore	http://www.benjaminmoore.com		N/A
Q1	Laminate	All Restroom Stall Doors and Interior Side of Restroom Door	W464-EV	Blonde Modern Cherry (Vertical Grain)		Arborite	Genebry Kumiga 773-997-0481 genebry.kumiga@arborite.com		Lead Time: 6-8 Weeks
Q2	Laminate	Exterior Restroom Doors		Kraft Paper		Wilsonart	Brynn Bishop 720-346-4538 Brynn.Bishop@wilsonart.com		Lead Time: 6-8 Weeks
Q3	Laminate	Kitchen and Mop Closet Doors	15505	Black Velvet Traceless		Wilsonart	Brynn Bishop 720-346-4538 Brynn.Bishop@wilsonart.com		Lead Time: 6-8 Weeks
Miscellaneous Finishes									
R		Modular Service Counter 1.5 / Overshelf		Refer to McDonald's SAM Guidelines					
S	Metal	Beverage Center Unit		Stainless Steel					N/A
T	Solid Surface	Beverage Center Top	Corian	Cameo White		Dupont	Erin Fairfield 612-499-4875 erin.michelle.fairfield@dupont.com		Lead Time: 4 Weeks
U	Solid Surface	Beverage Center Doors	Corian	Deep Titanium		Dupont	Erin Fairfield 612-499-4875 erin.michelle.fairfield@dupont.com		Lead Time: 4 Weeks
U	Solid Surface	Beverage Center Doors Option for Health Code	Corian	Cameo White		Dupont	Erin Fairfield 612-499-4875 erin.michelle.fairfield@dupont.com		Lead Time: 4 Weeks
V	Solid Surface	Restroom Sink/ Hand Dryer Panel	Corian	Cameo White		Dupont	Erin Fairfield 612-499-4875 erin.michelle.fairfield@dupont.com		Lead Time: 4 Weeks
W	Laminate	Wall Paneling & Trims Installation		N/A		JBI	N/A		G.C. to install all wall paneling and trims provided by seating and Décor Company. Adhesive is supplied by the G.C.
X		Flat Panel TV	TBD	To Be Determined by Owner Operator					N/A
Y	Receptacle Wall Plates	Electrical Outlets	TBD	Stainless Steel On Colored wall and White on white walls.					N/A
Z		Electrical Stub Out	TBD	Floor electrical stub-out			By G.C.		See plans for location.



2650 El Presidio Street
Long Beach, CA 90810
T 1 310 667 5600
F 1 310 886 9924
www.jbi-interiors.com

REVISIONS

LTR	DATE	BY	CHK'D
-----	------	----	-------

A	02-27-20	CP	
---	----------	----	--

FINALIZED WITH REVISIONS



HUMAN COMFORT

SITE ID: 040-0085

STORE NUMBER: 38618

MINNESOTA AVE
& 85TH AVE
SIOUX FALLS,
SOUTH DAKOTA

GC LEGEND

DATE: 01-15-20


SCALE: NTS

DESIGNER: CP	CHK'D:
--------------	--------

DRAWING NUMBER	PAGE
----------------	------

U-McD34058	9c
------------	----

\\jbi.local\ins1\Projects\U-2019\McDonald's\U-McD34058\Design\3 Final AU-McD34058-Final A.dwg, VDP, 2/27/2020 9:08:53 AM, cpanganiban

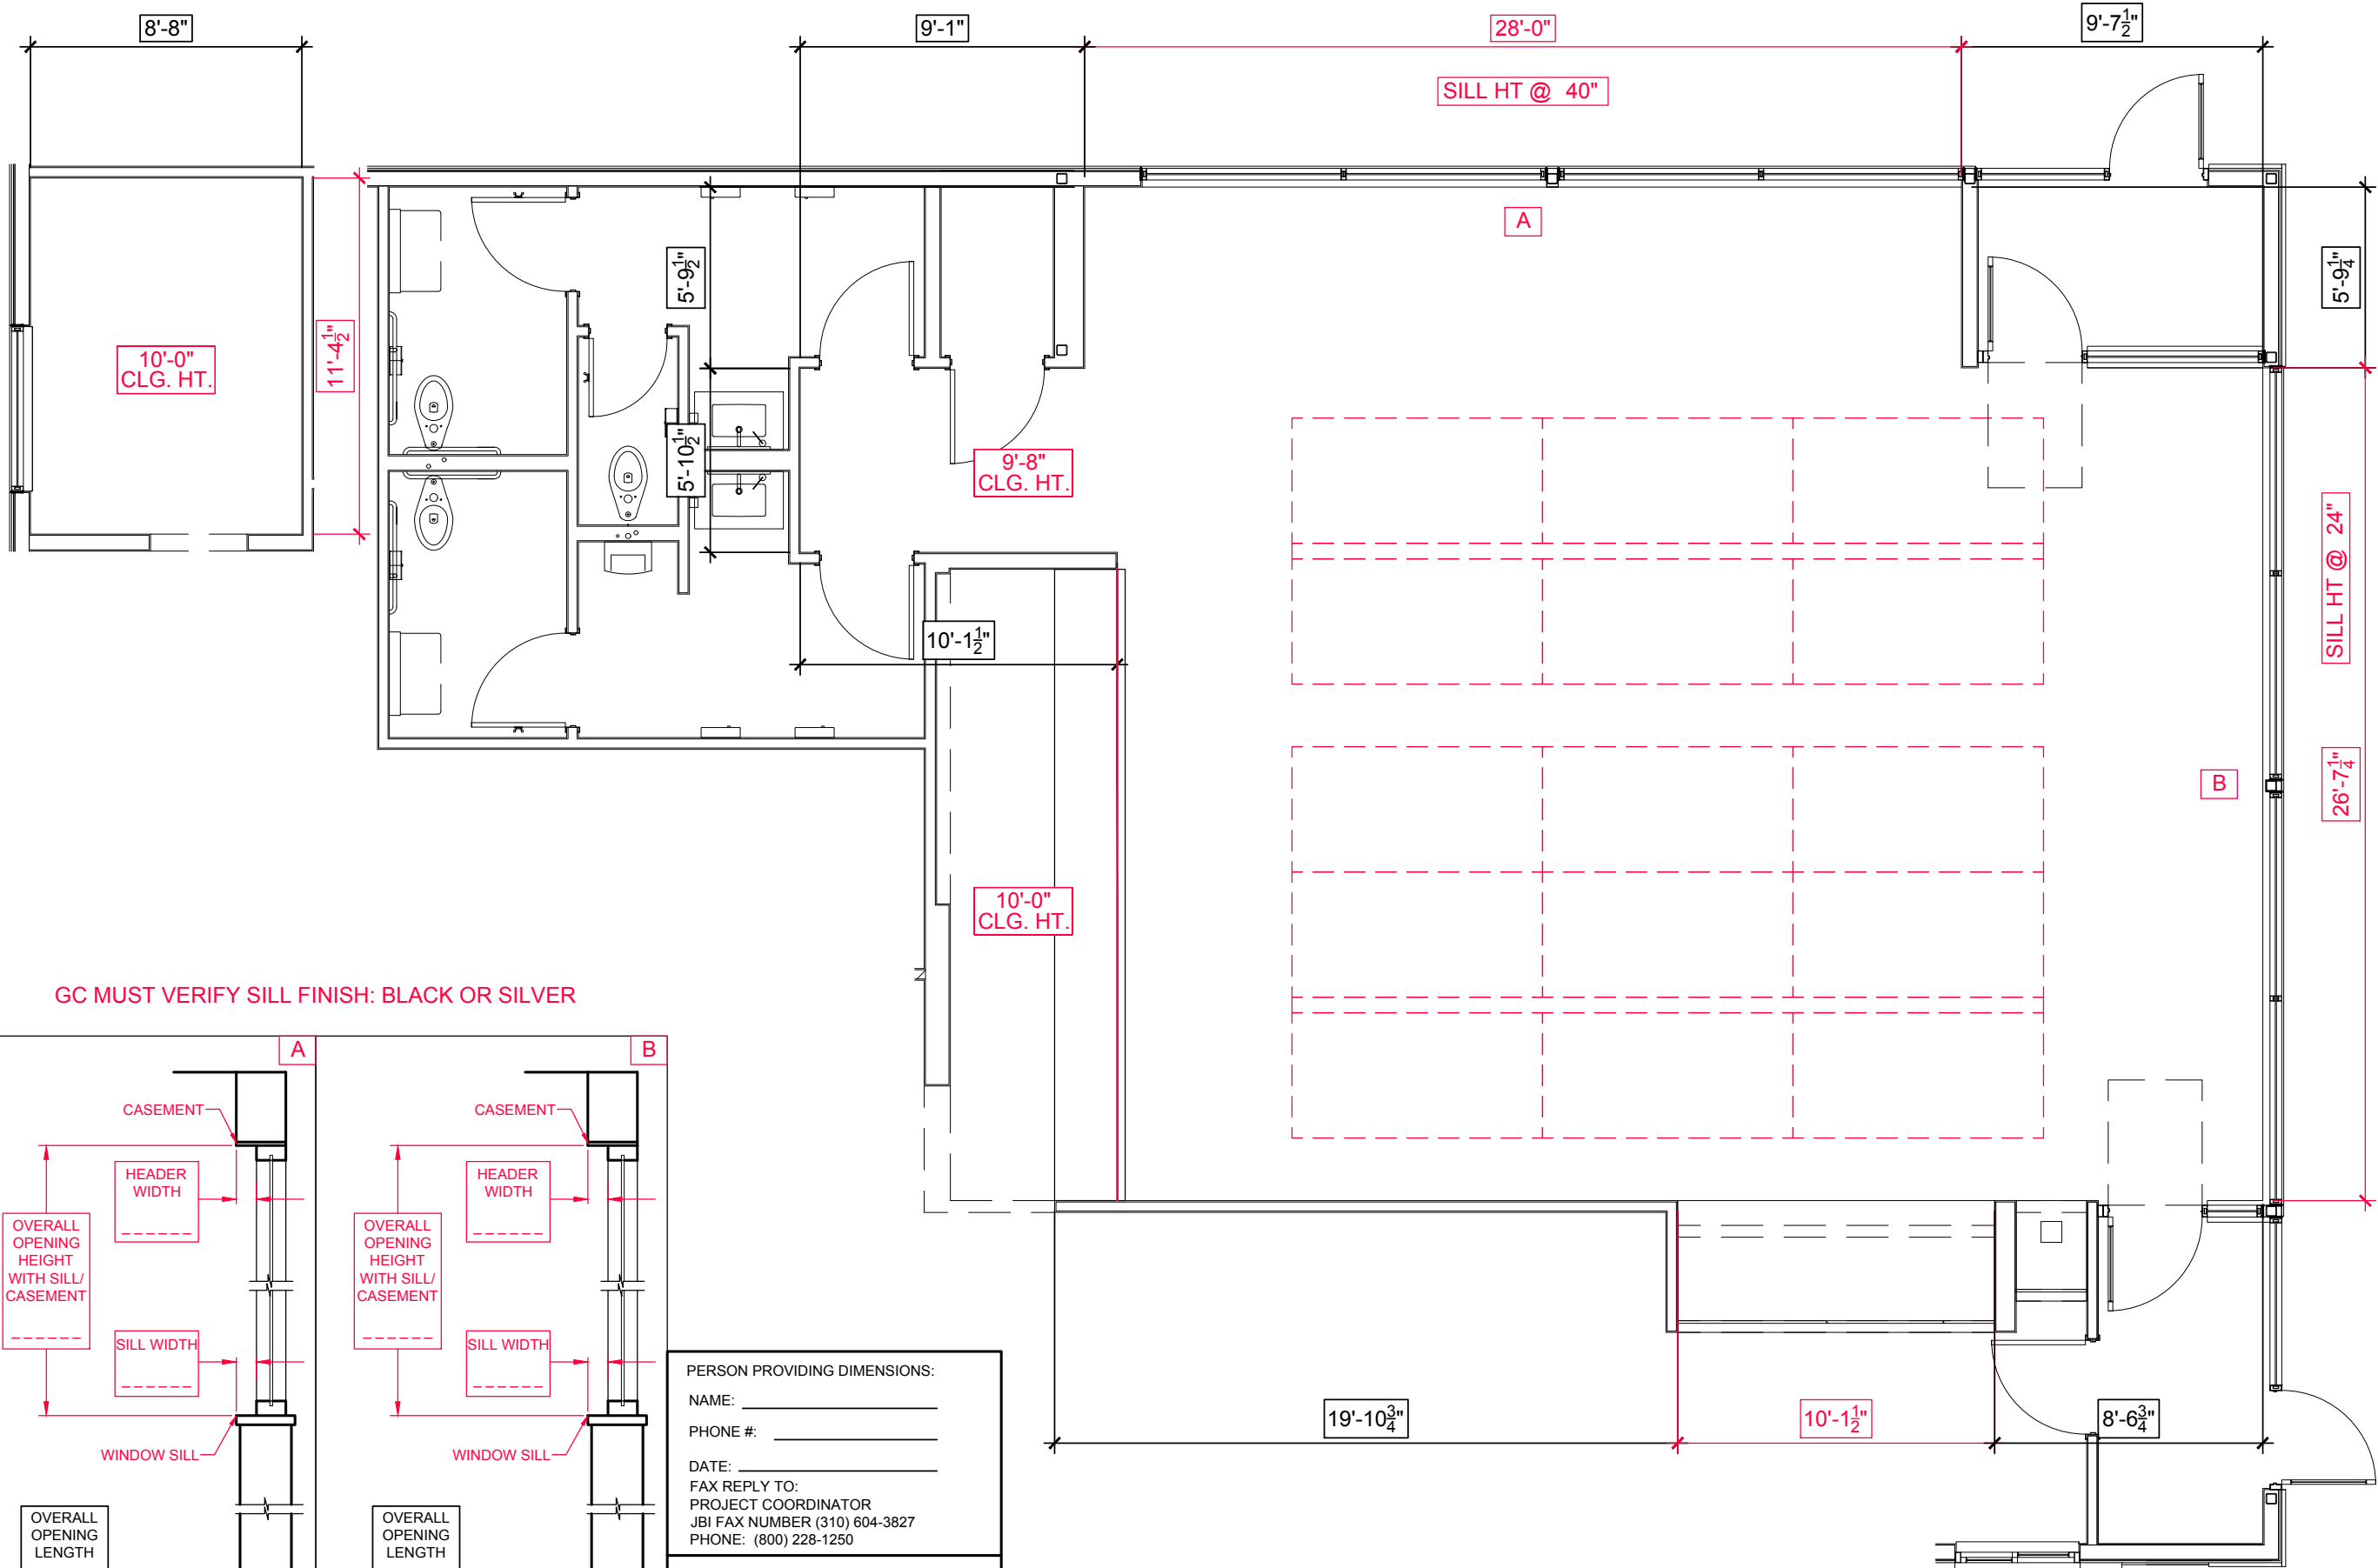

PERSON PROVIDING DIMENSIONS:

NAME: _____

PHONE #: _____

DATE: _____

FAX REPLY TO:

PROJECT COORDINATOR

JBI FAX NUMBER (310) 604-3827

PHONE: (800) 228-1250

ALL BOXED DIMENSIONS
ARE TO BE FIELD VERIFIED



2650 El Presidio Street
Long Beach, CA 90810
T 1 310 667 5600
F 1 310 886 9924
www.jbi-interiors.com

REVISIONS				
LTR	DATE	BY	CHK'D	



SITE ID: 040-0085

STORE NUMBER: 38618

MINNESOTA AVE
& 85TH AVE
SIOUX FALLS,
SOUTH DAKOTA

VERIFIED DIM PLAN	
DATE: 01-15-20	
SCALE: 3/16" = 1'-0"	
DESIGNER: CP	CHK'D:
DRAWING NUMBER	PAGE
U-McD34058	VDP