



REAR ELEVATION 1/4" = 1'-0" **1**

- KEY NOTES**
- 260 SWITCHGEAR/ELECTRIC PANELS.
 - 267 GAS METER, RE: PLUMBING
 - 316 METAL PARAPET CAP.
 - 401 BUILDING SIGN BY VENDOR. REQUIRES ELECTRICAL. SEE ELECTRICAL PLANS.
 - 405 1/2" EIFS REVEAL.
 - 406 EIFS (TYP.)
 - 414 EIFS 1" GROOVE JOINT, TYP. SEE 20/A6.2.
 - 420 G.C. SHALL VERIFY BLOCKING REQUIREMENTS WITH SIGN VENDOR/INSTALLER. EXTEND BLOCKING AS REQUIRED TO FIT BETWEEN STUDS.

KEY NOTES **A**

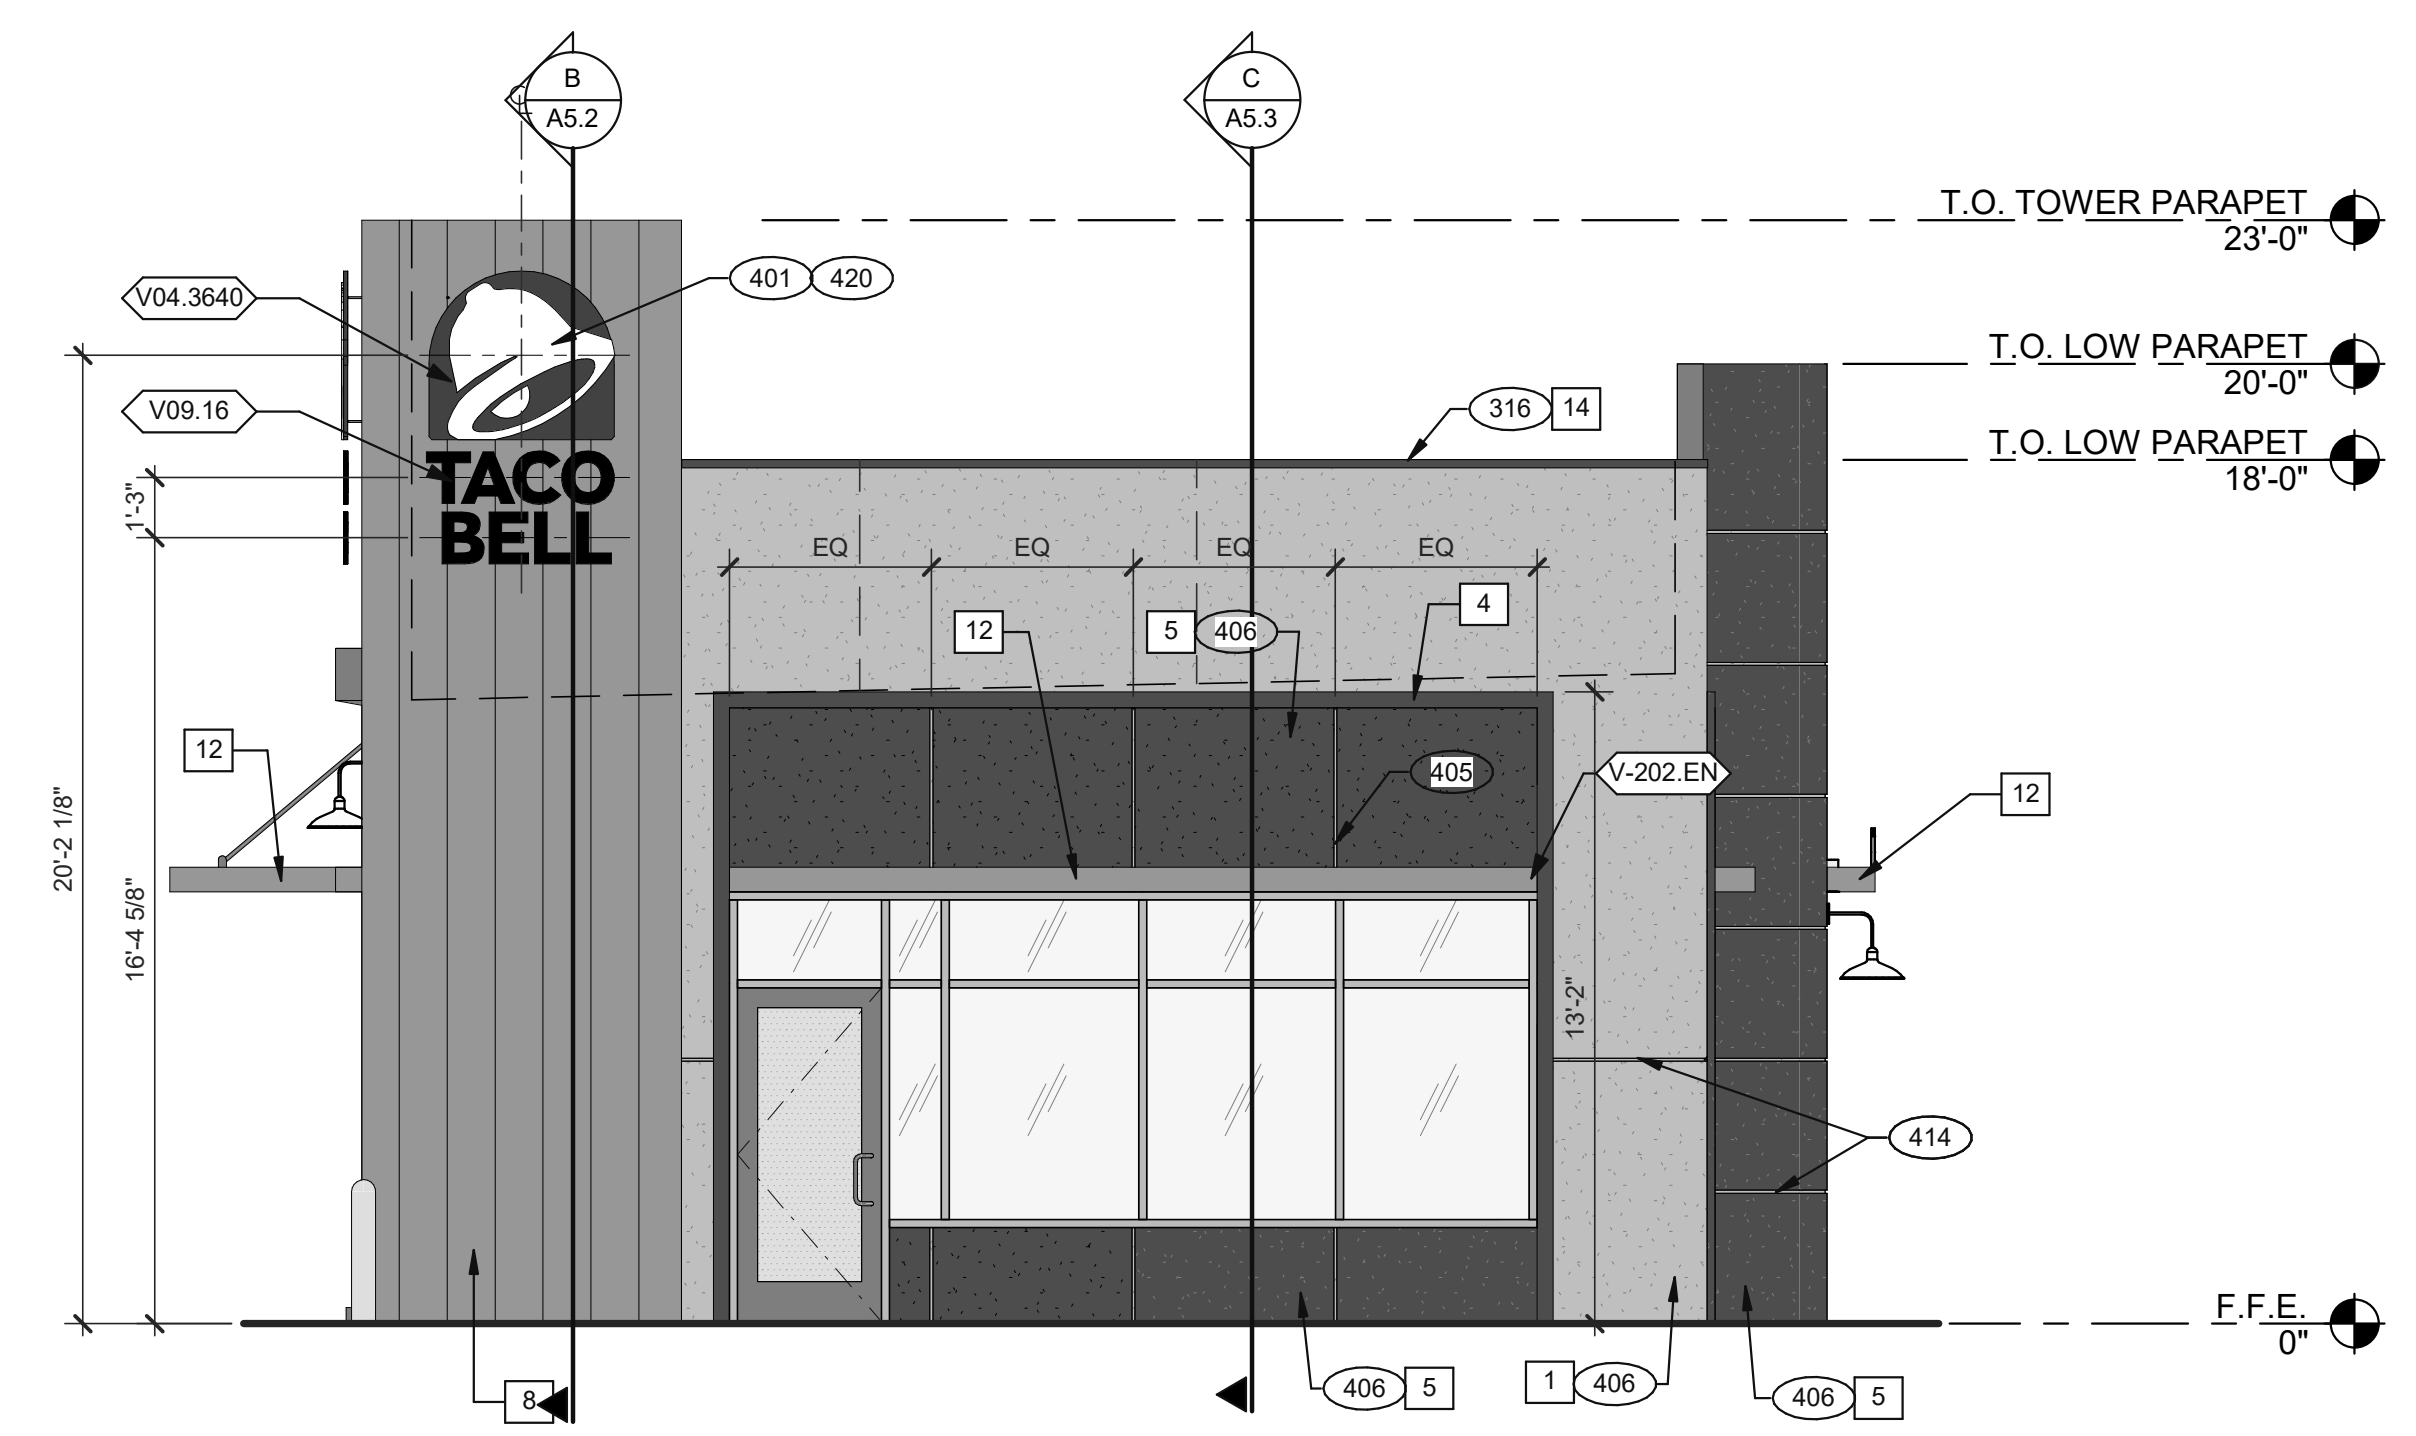

FRONT ELEVATION 1/4" = 1'-0" **2**

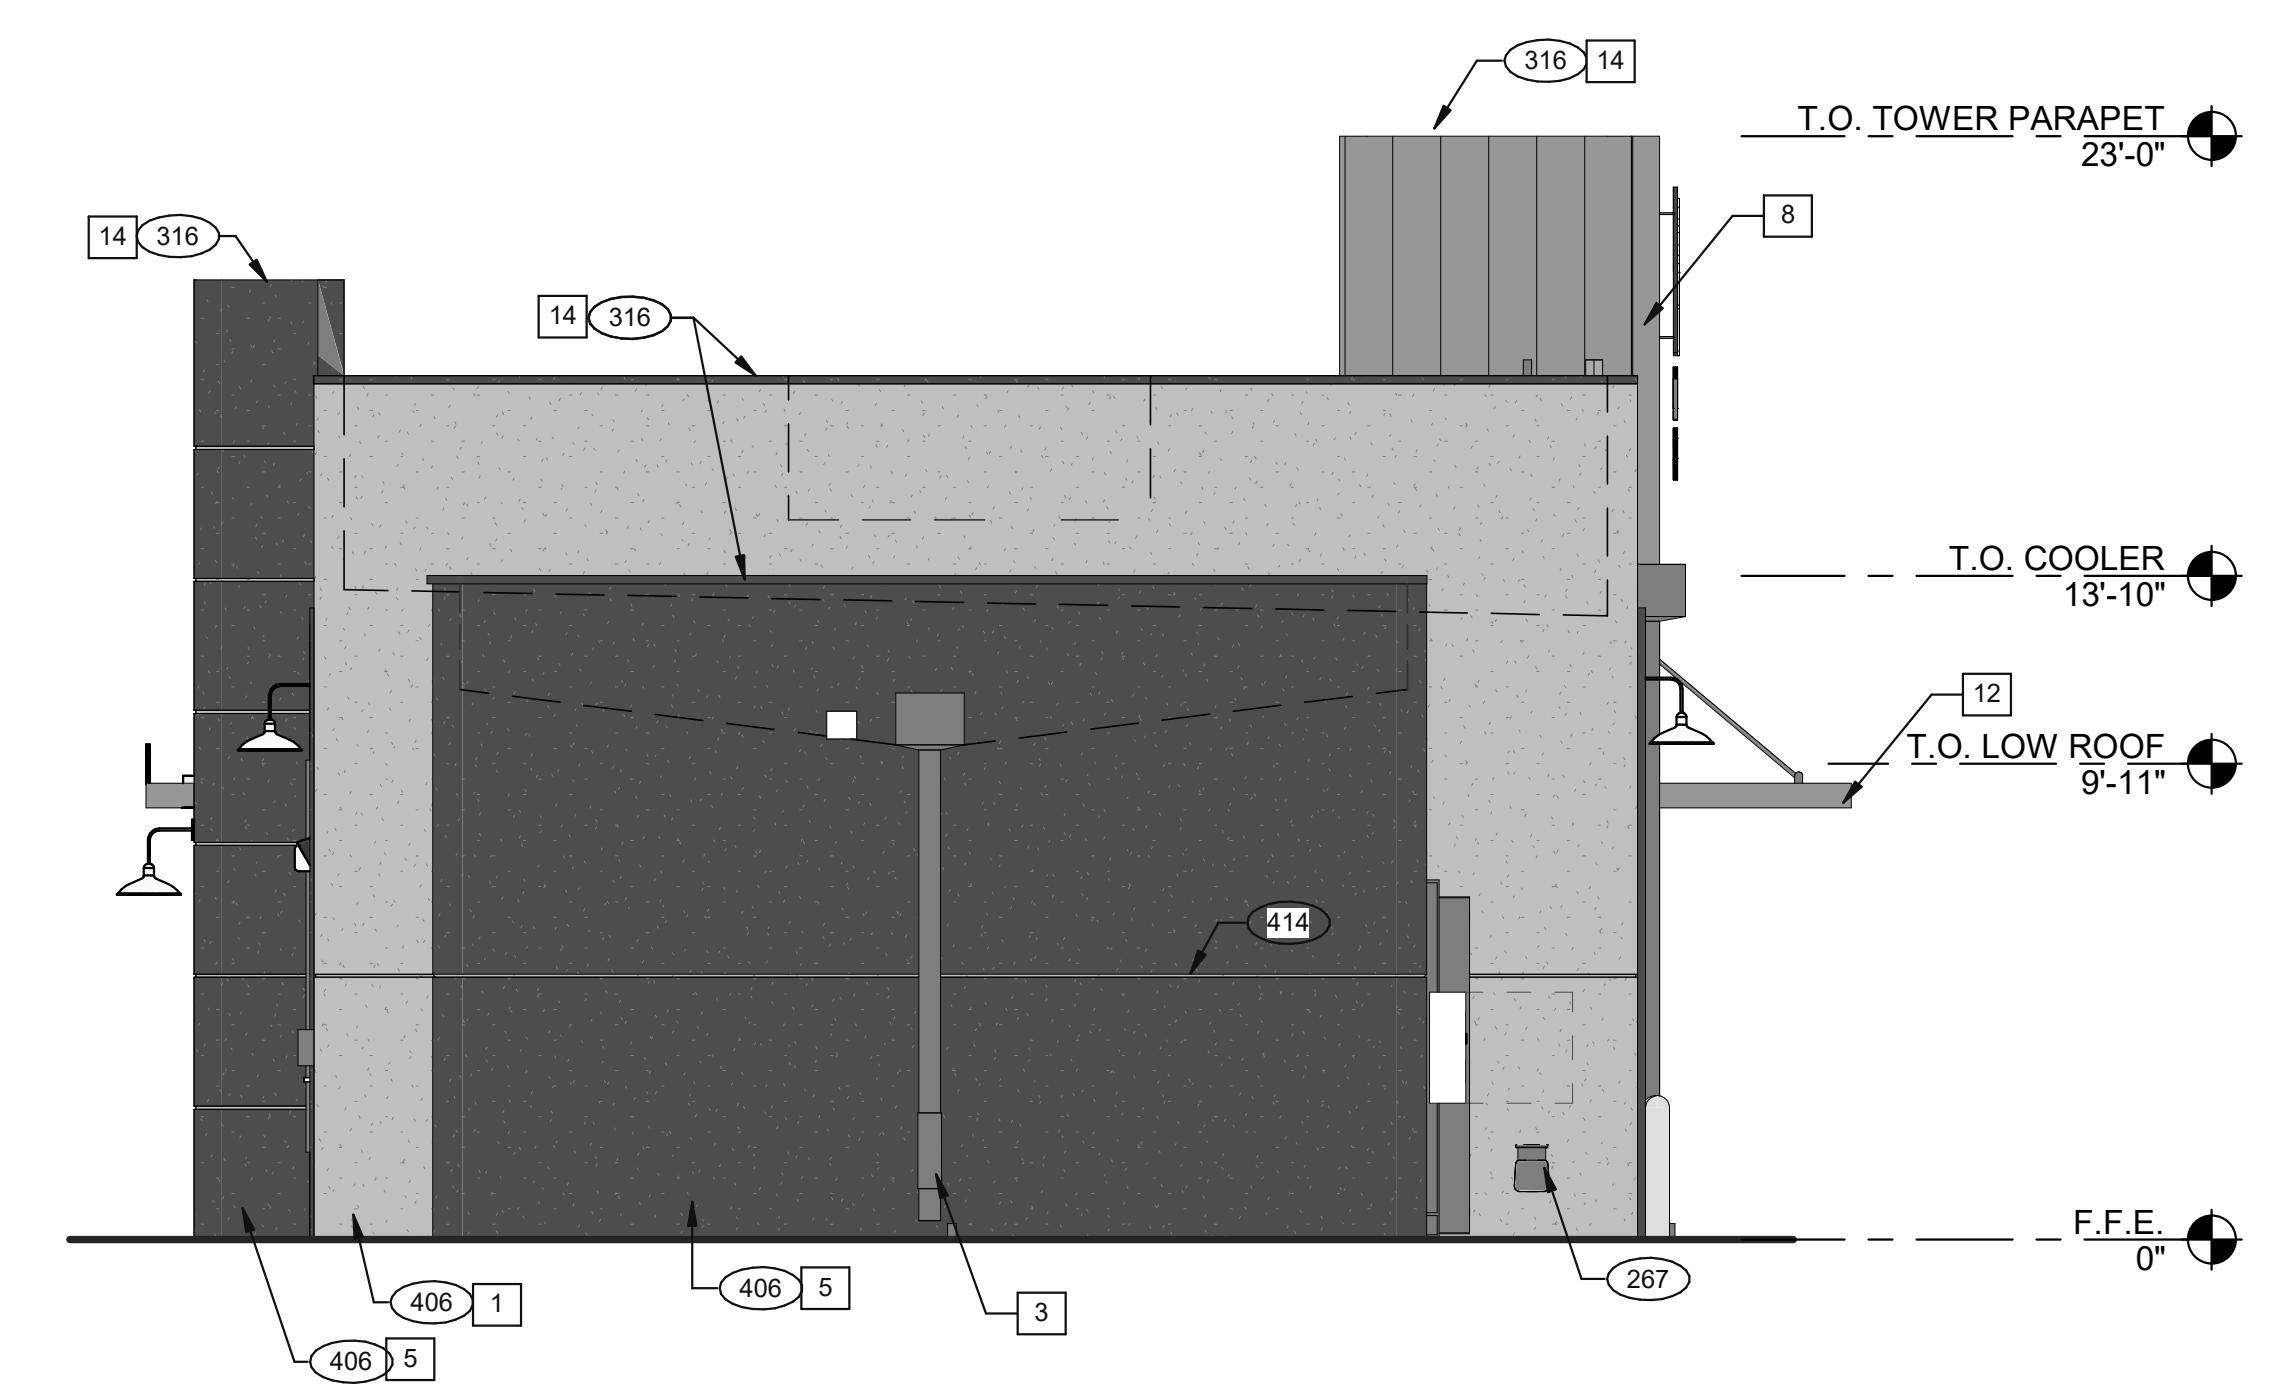

REAR ELEVATION 1/4" = 1'-0" **3**



18048.20003

- △
- △
- △
- △
- △
- △

CONTRACT DATE:
 BUILDING TYPE: END. MED40
 PLAN VERSION: MARCH 2020
 SITE NUMBER: 314443
 STORE NUMBER: #000000

TACO BELL
 615 METROPOLITAN AVE
 LEAVENWORTH, KS 66048



**ENDEAVOR 1.0
 EXTERIOR
 ELEVATIONS**

A4.1

PLOT DATE: 10/5/2020 4:29:56 PM

B:\3607\18048.20003_TacoBell_Leavenworth\18048.20003_A_TACO-BELL-LEAVENWORTH_V18.rvt