


**EAST/WEST BUILDING SECTION 2** 1/4" = 1'-0" **A**

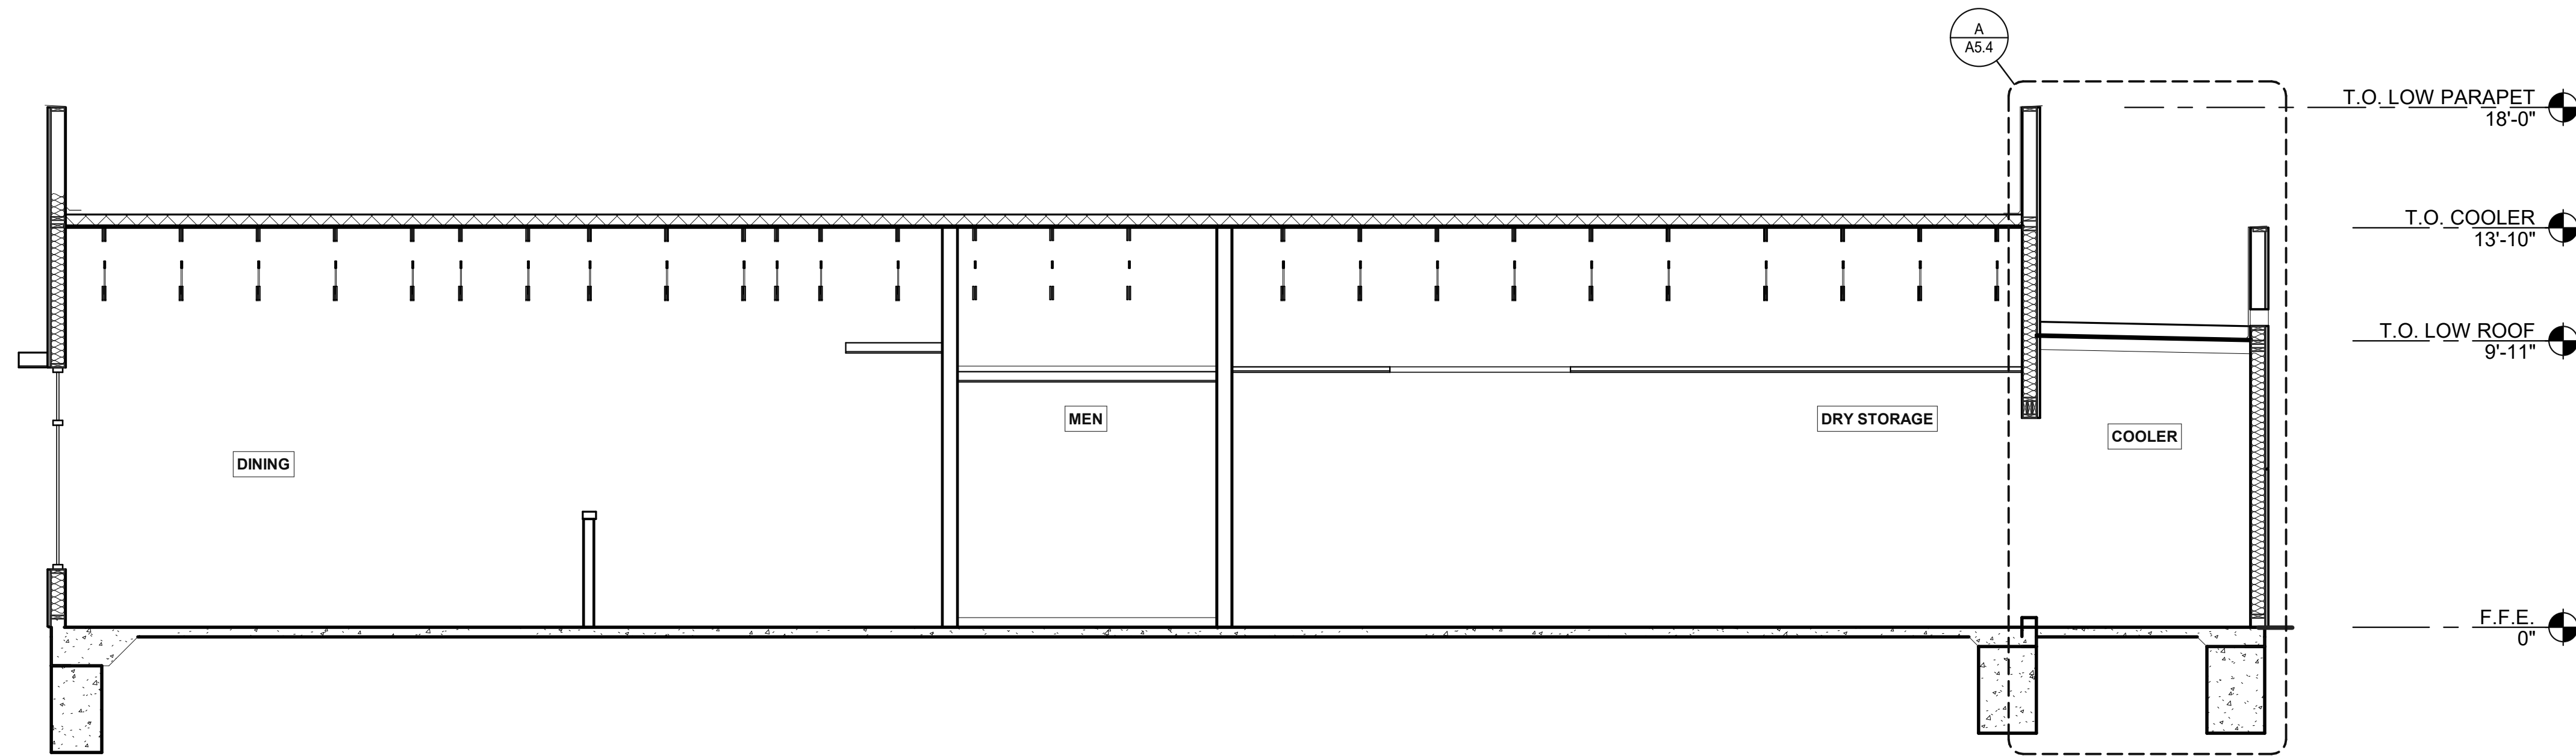

**EAST/WEST BUILDING SECTION 1** 1/4" = 1'-0" **B**

18048.20003

- △
- △
- △
- △
- △
- △
- △

CONTRACT DATE:  
 BUILDING TYPE: END. MED40  
 PLAN VERSION: MARCH 2020  
 SITE NUMBER: 314443  
 STORE NUMBER: #000000

**TACO BELL**

615 METROPOLITAN AVE  
LEAVENWORTH, KS 66048



**ENDEAVOR 1.0**  
**BUILDING**  
**SECTIONS**

**A5.0**

PLOT DATE: 10/5/2020 4:29:57 PM