



LEFT TO RIGHT BUILDING SECTION 5 3/8" = 1'-0" **A**

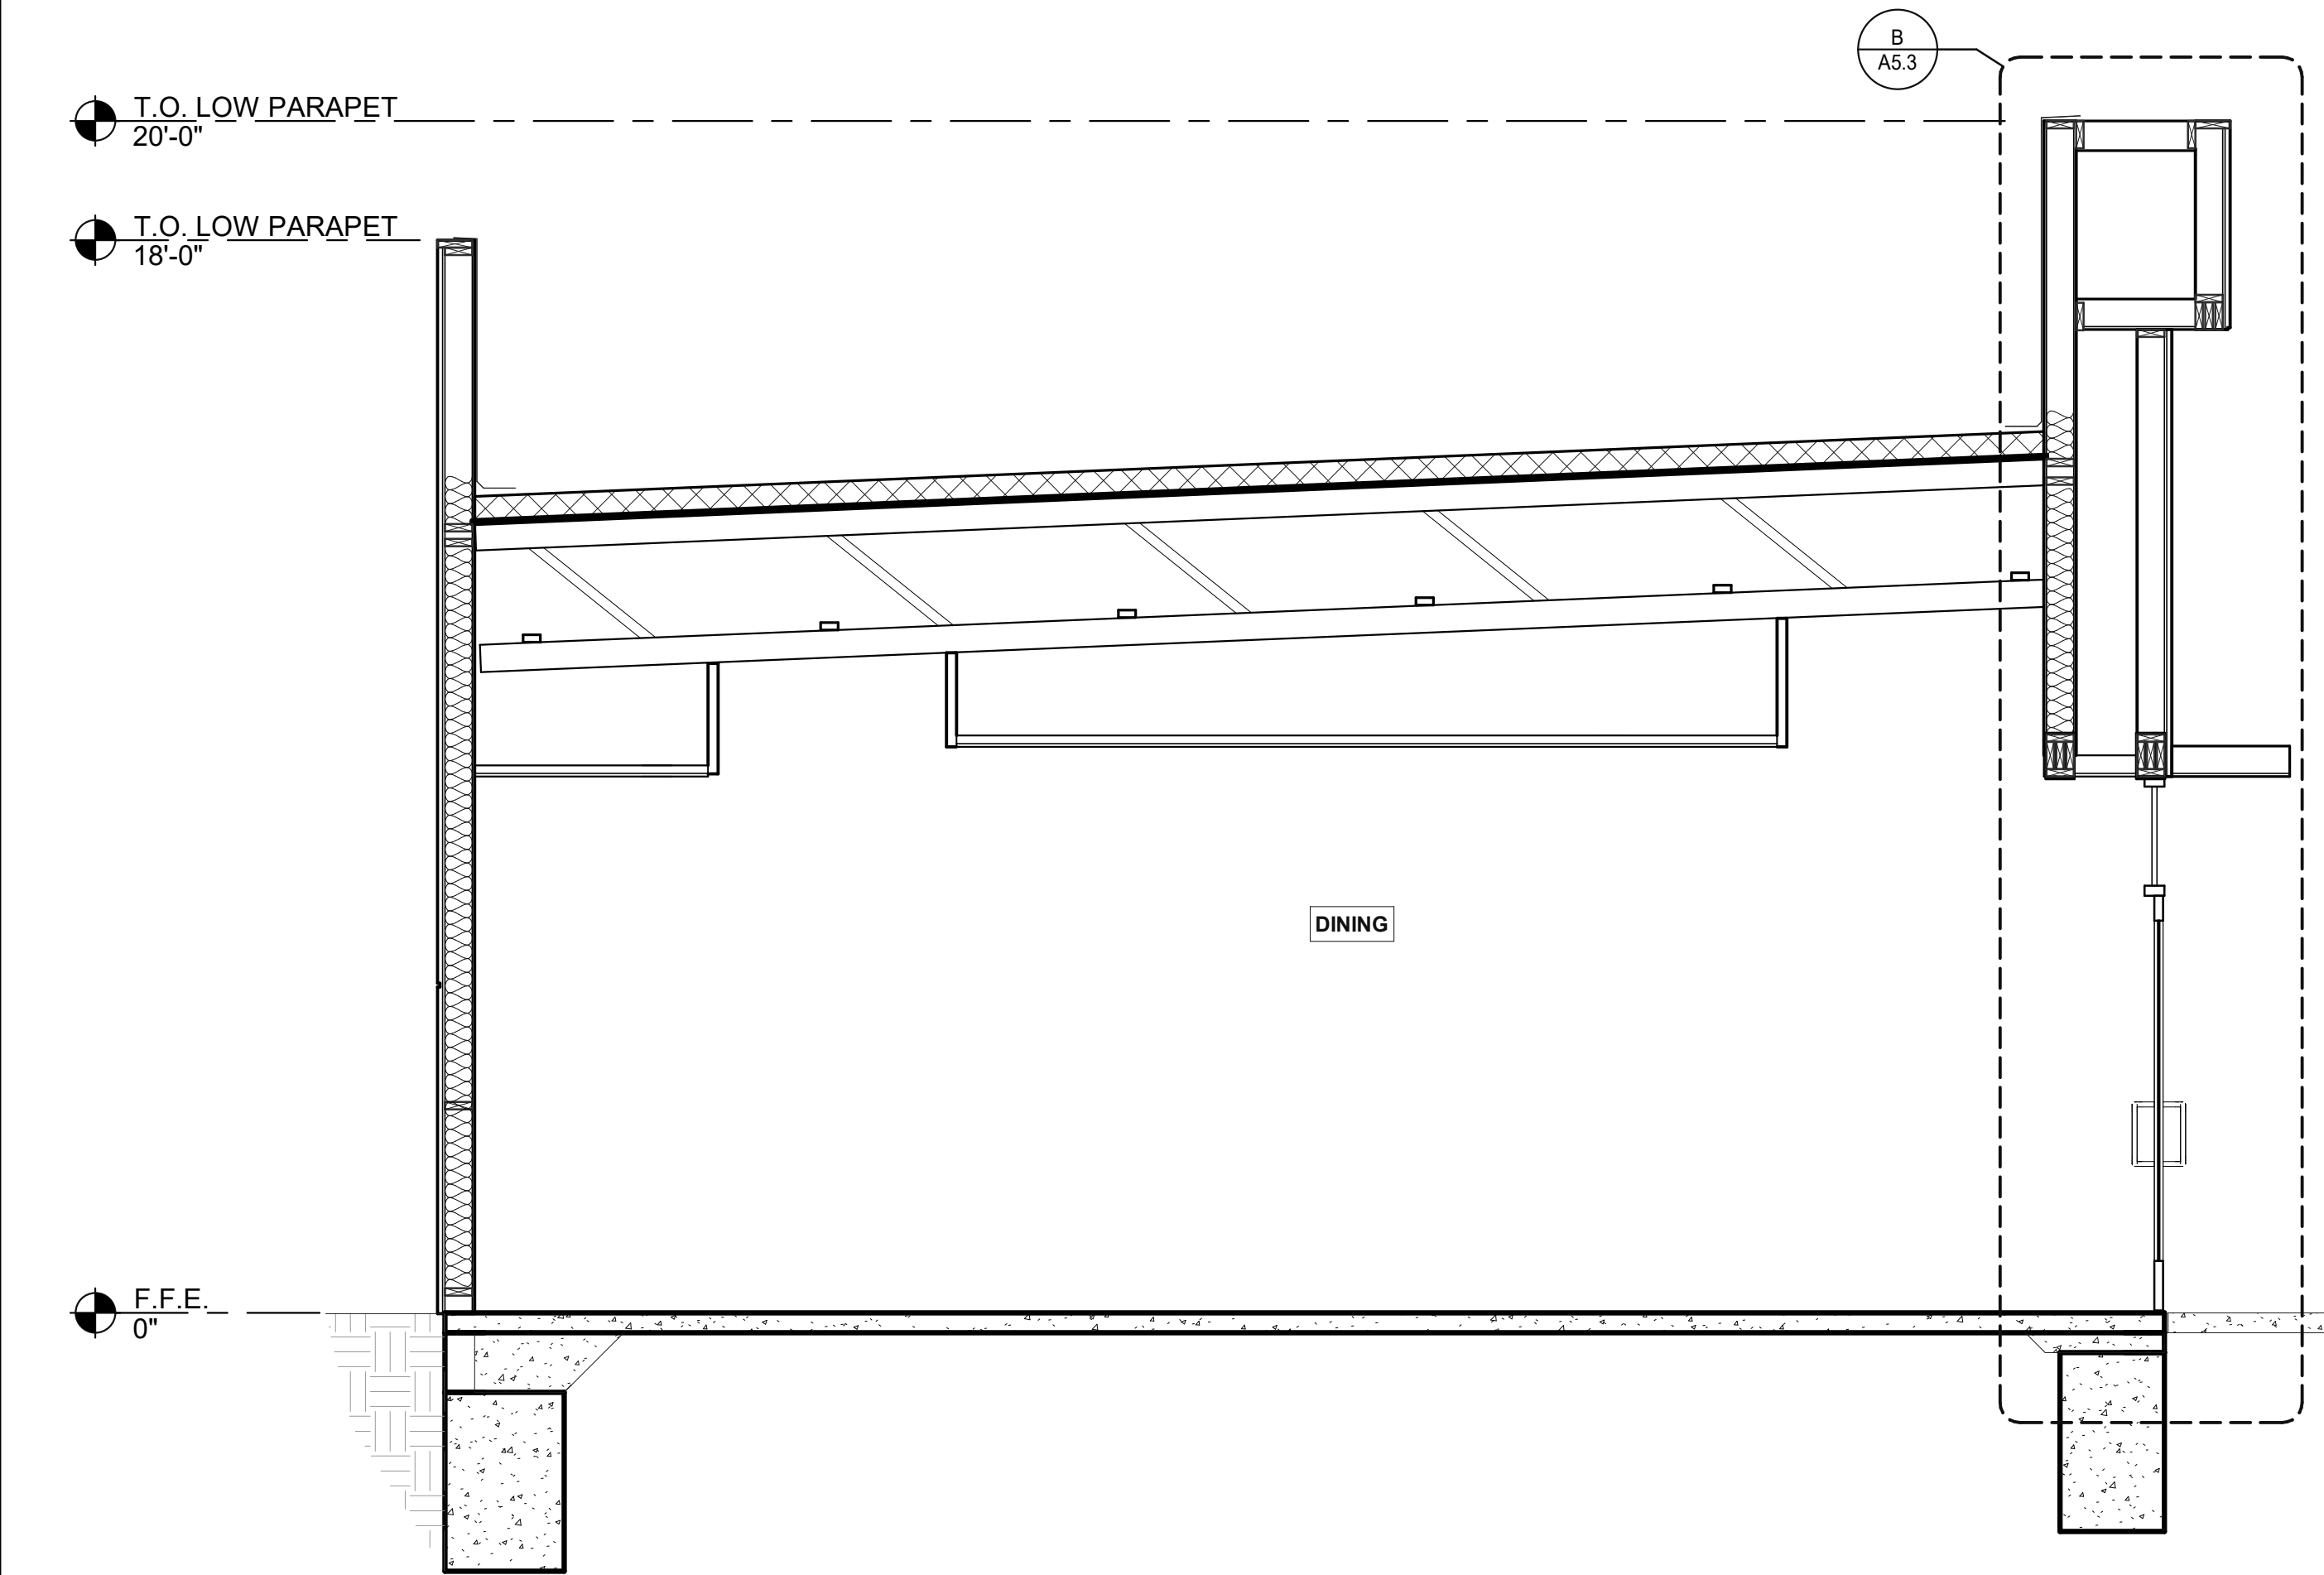

LEFT TO RIGHT BUILDING SECTION 3 3/8" = 1'-0" **B**

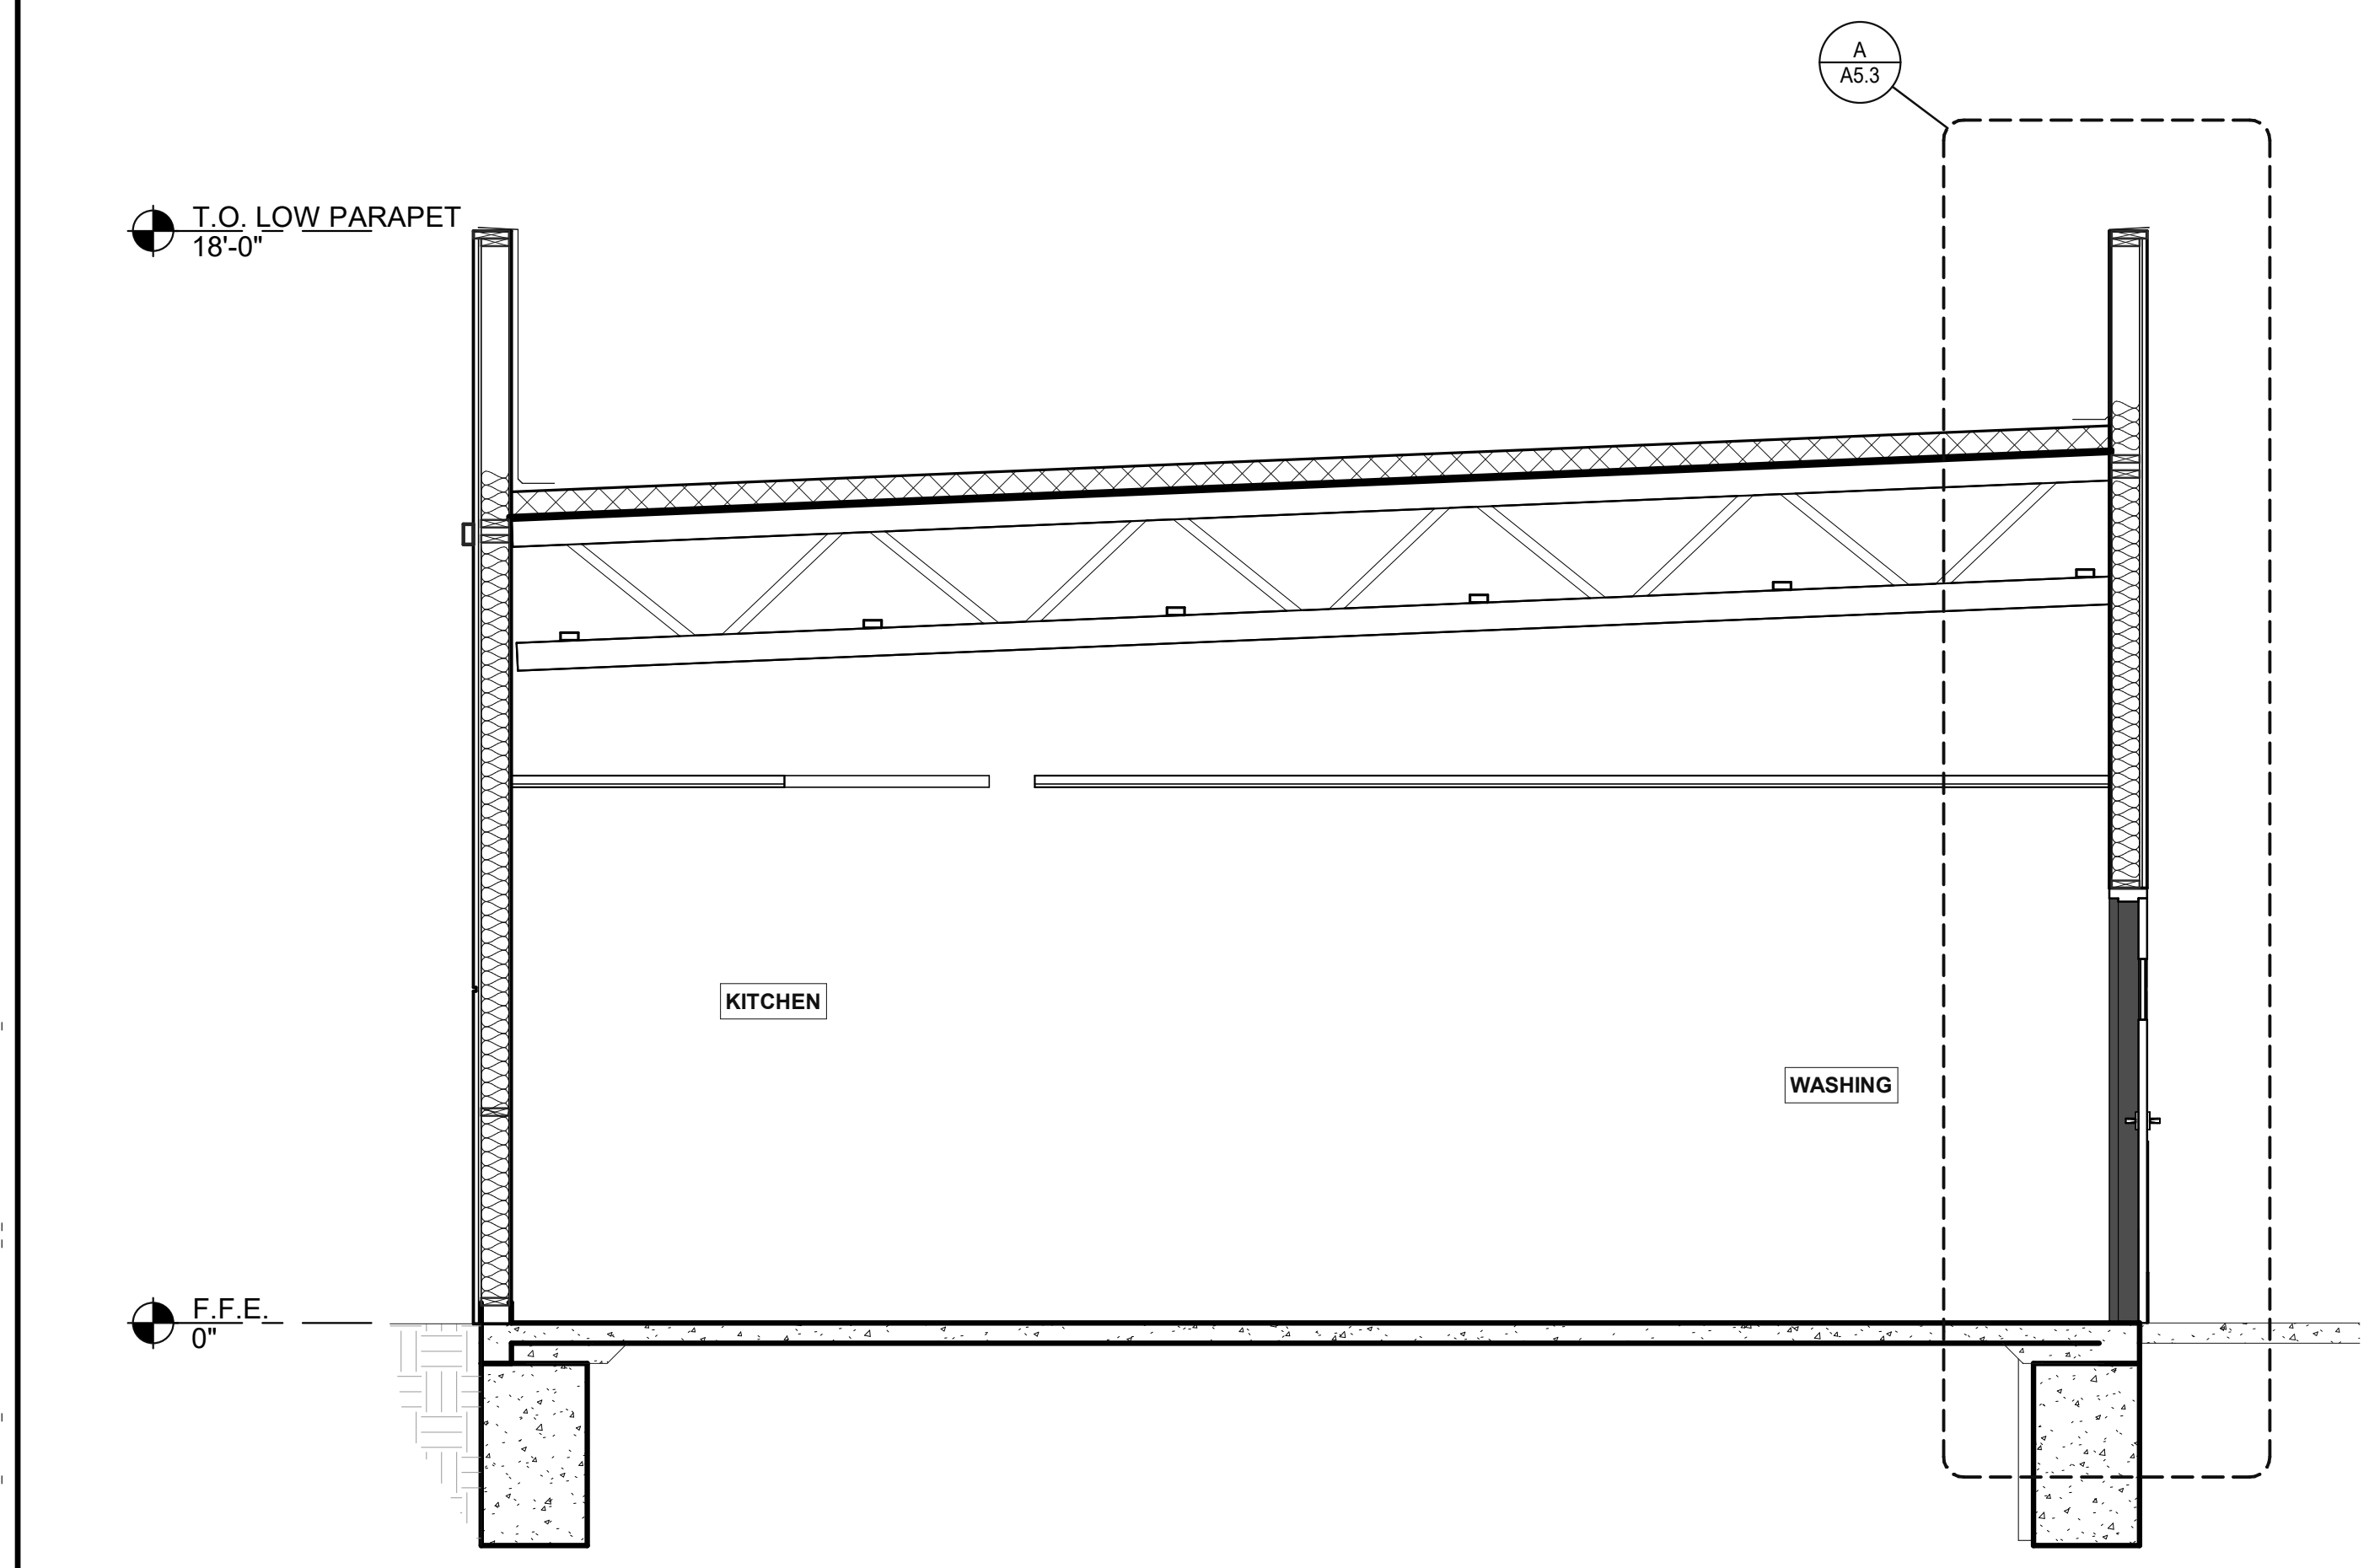

LEFT TO RIGHT BUILDING SECTION 4 3/8" = 1'-0" **D**

18048.20003

- △
- △
- △
- △
- △
- △

CONTRACT DATE:
 BUILDING TYPE: END. MED40
 PLAN VERSION: MARCH 2020
 SITE NUMBER: 314443
 STORE NUMBER: #000000

TACO BELL
 615 METROPOLITAN AVE
 LEAVENWORTH, KS 66048



ENDEAVOR 1.0
BUILDING
SECTIONS

A5.1

PLOT DATE: 10/5/2020 4:29:59 PM