




FRONT WALL SECTION 3/4" = 1'-0" D

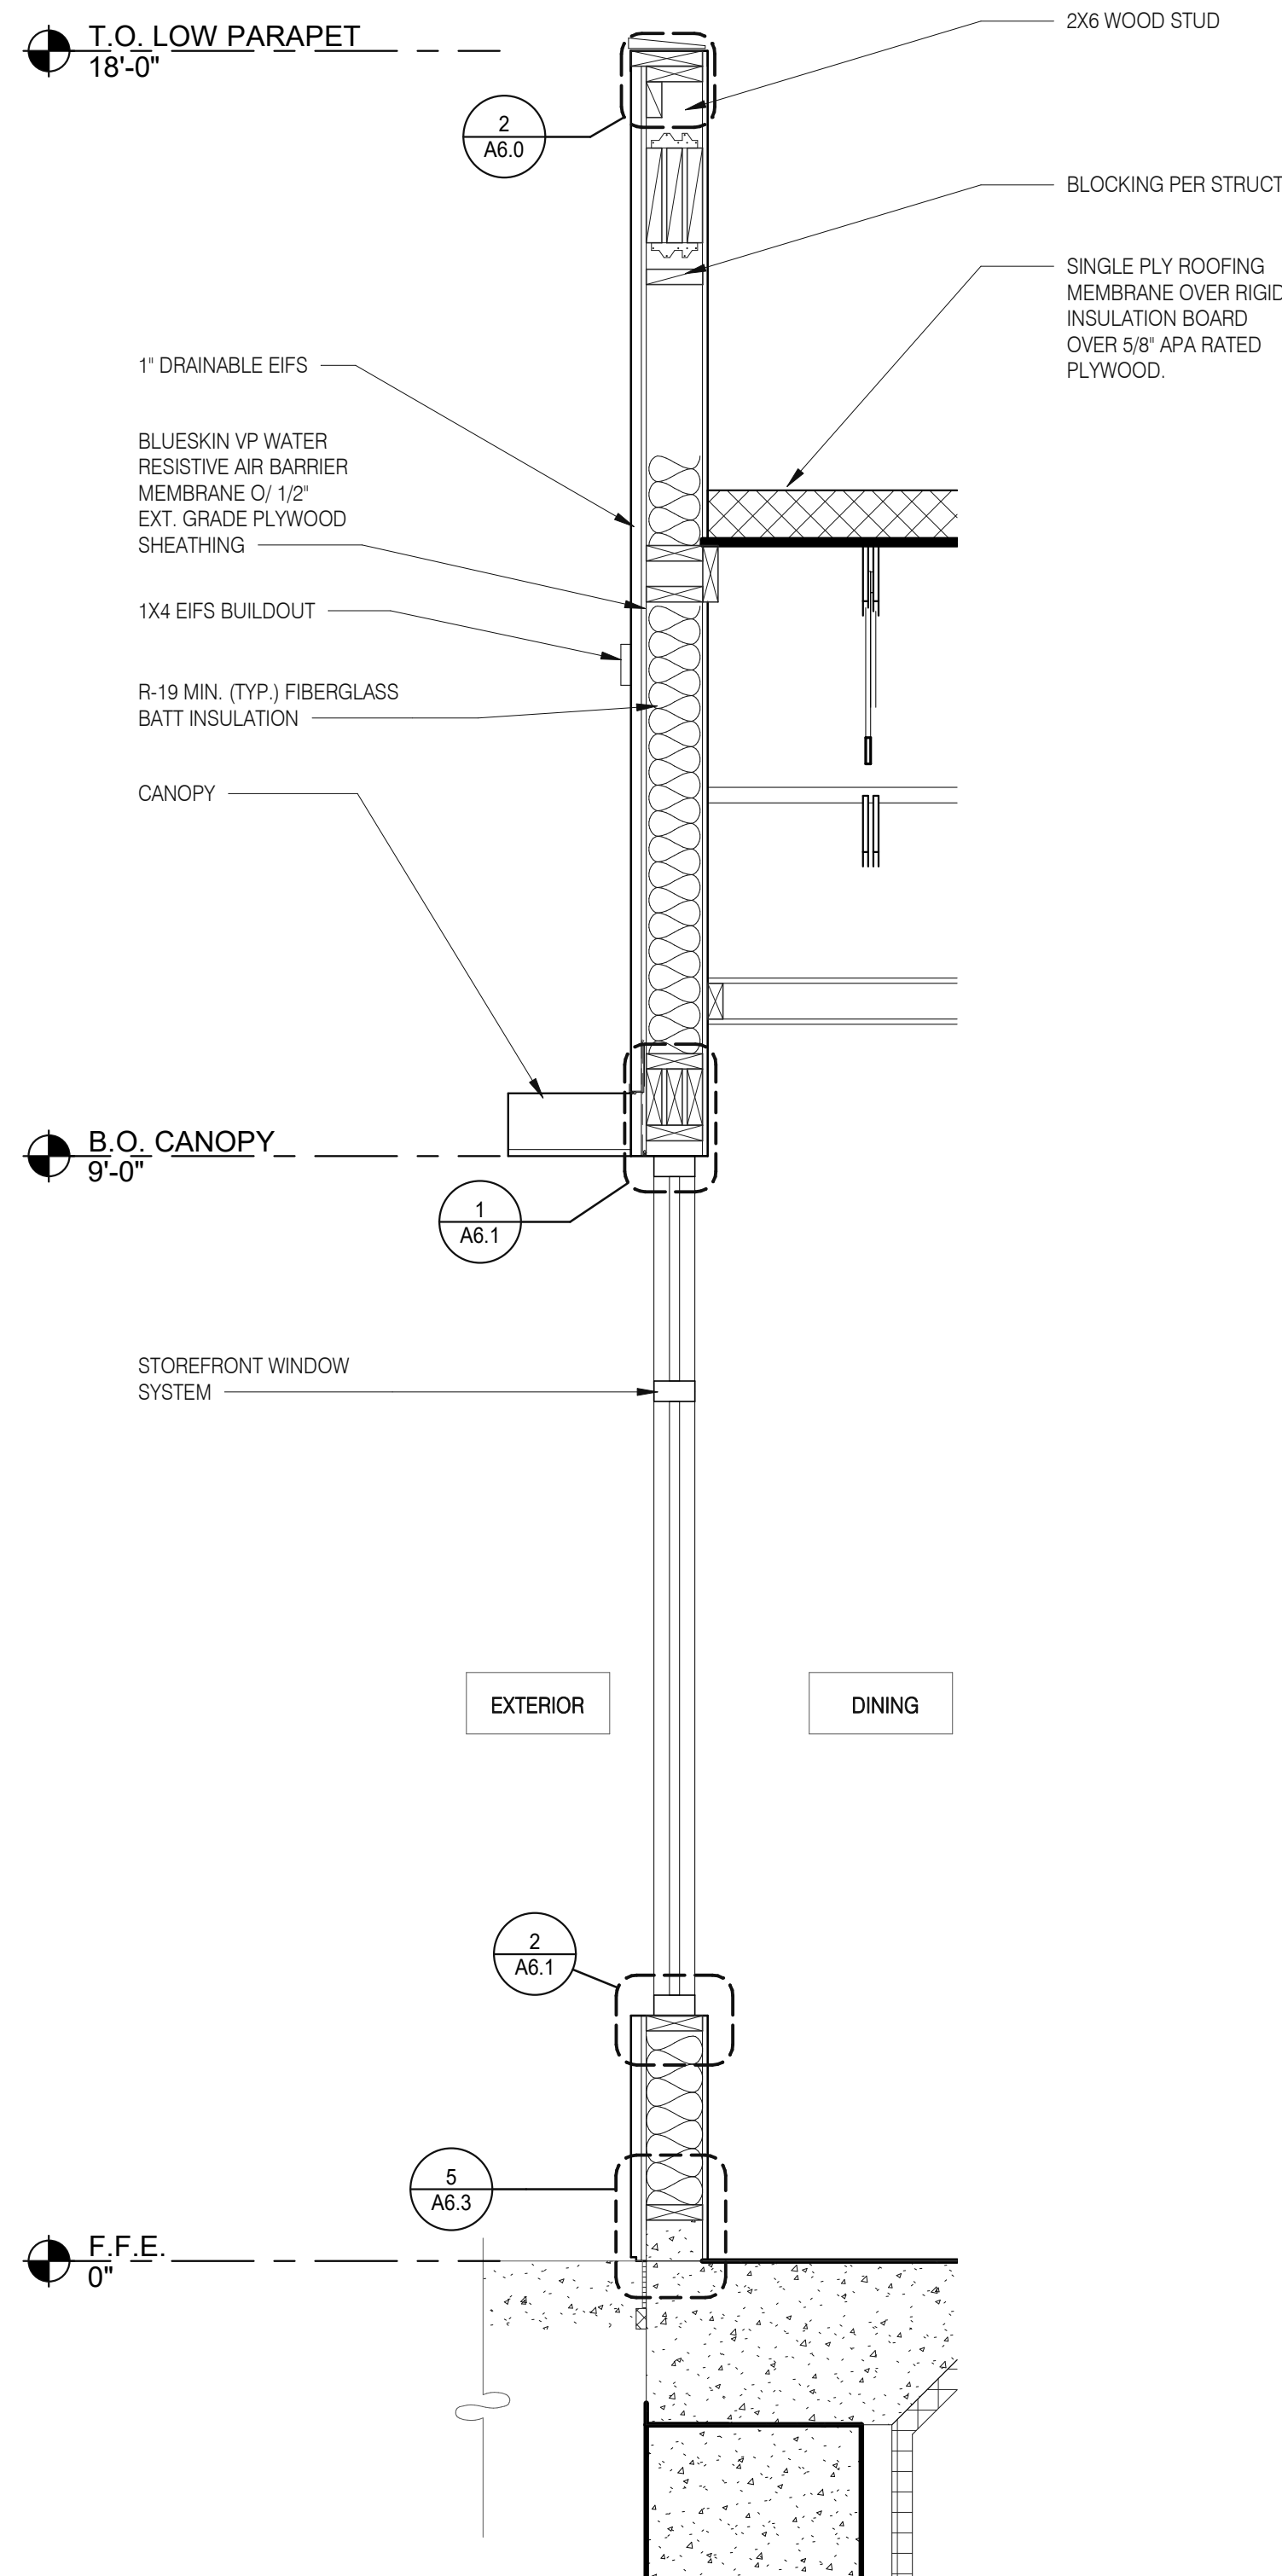

FRONT WALL SECTION 3/4" = 1'-0" C

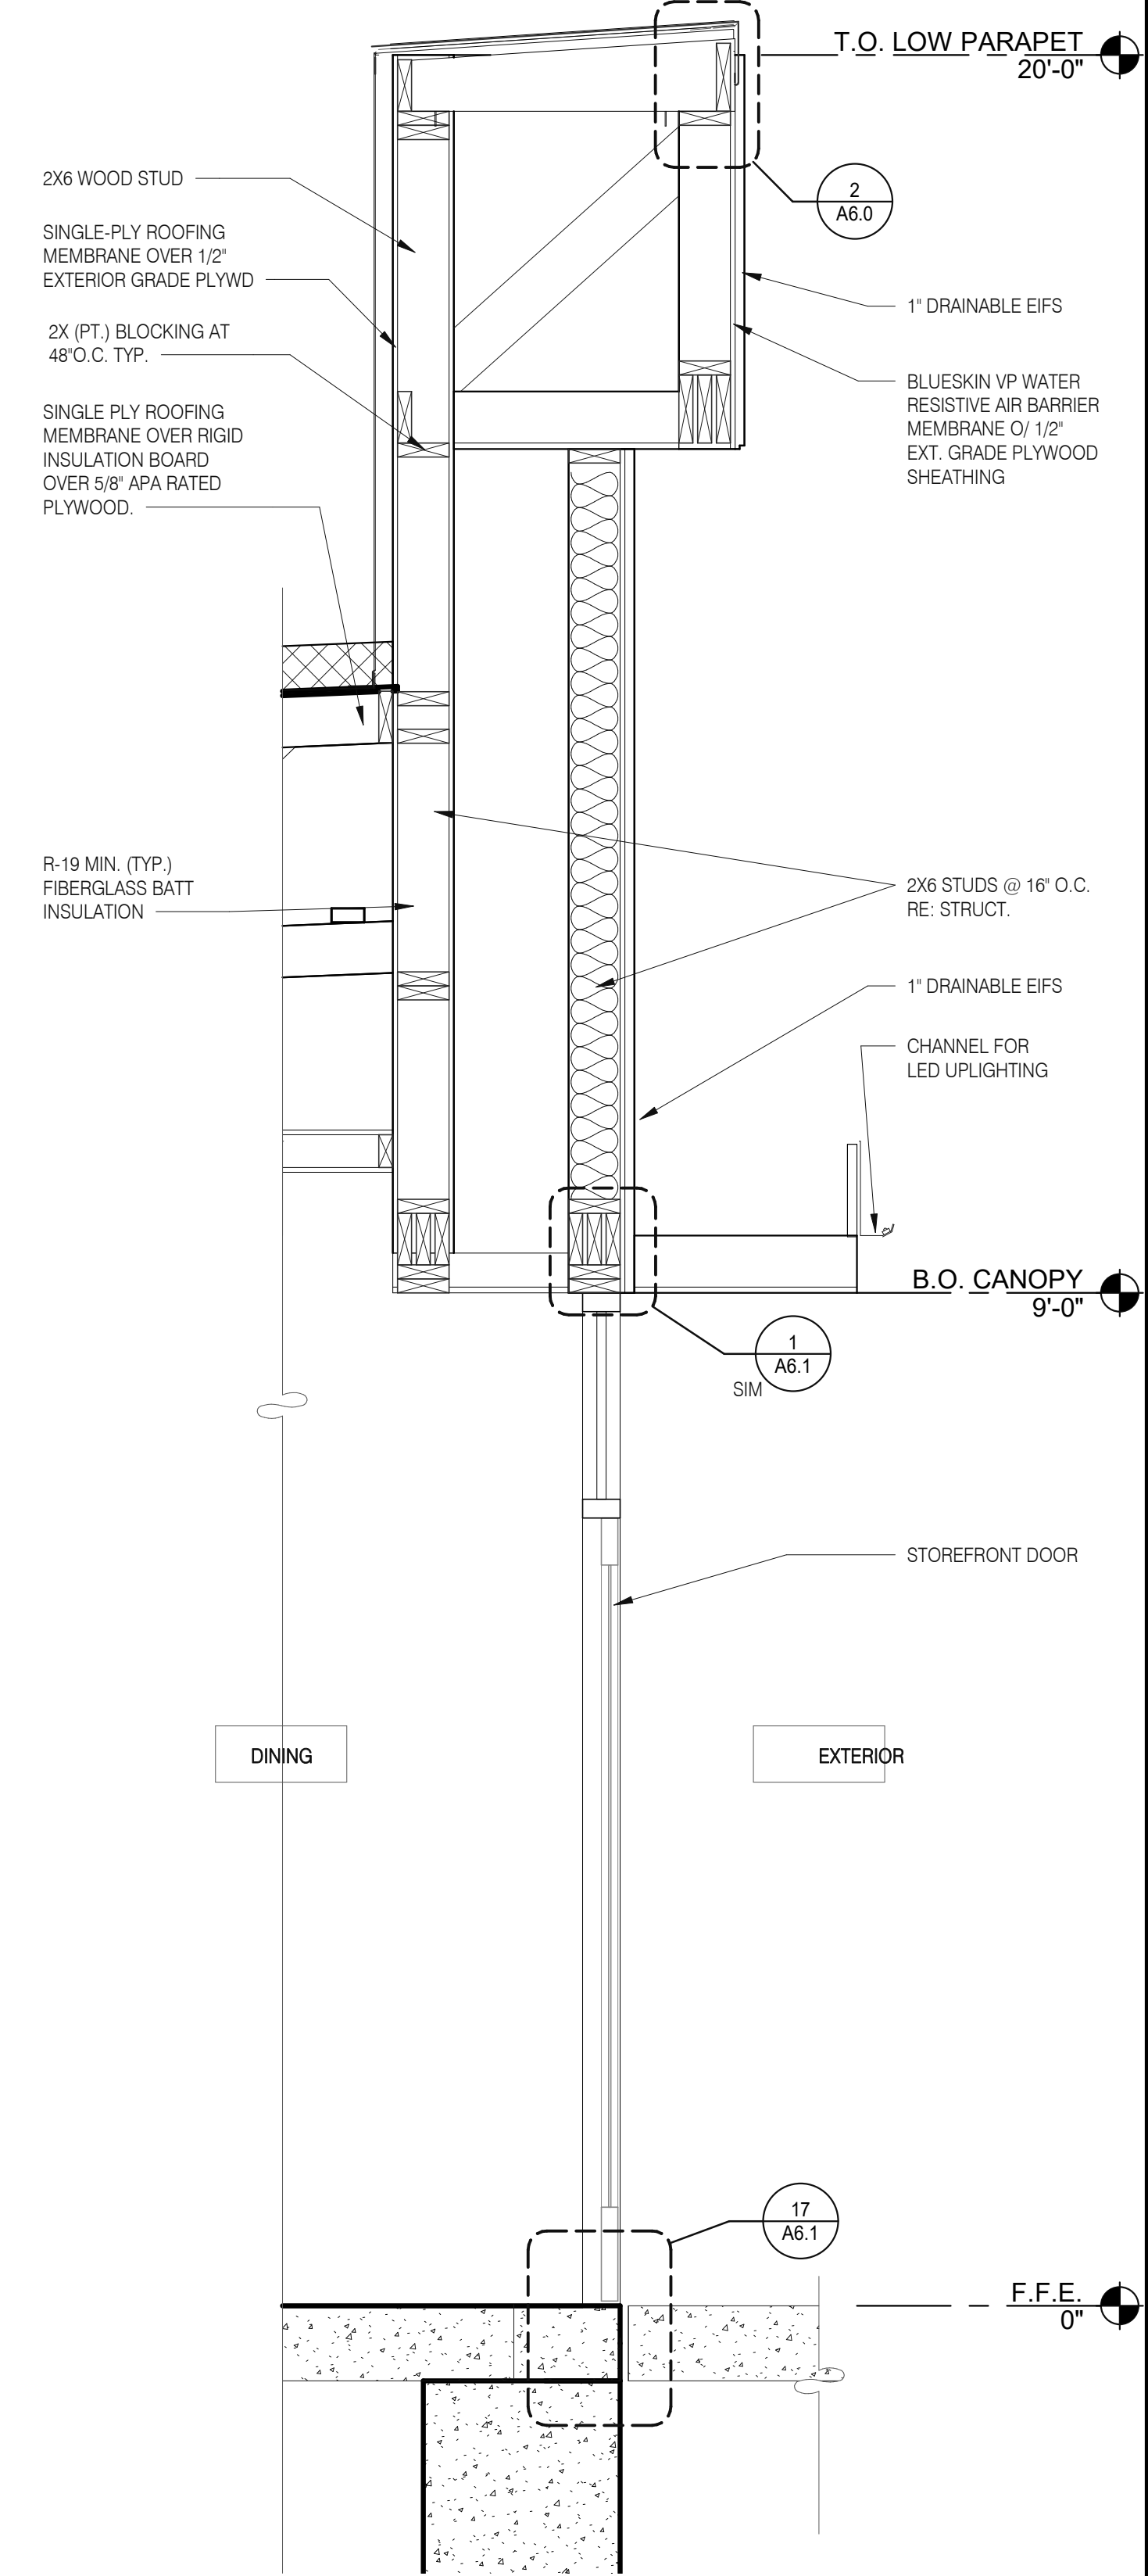

WALL SECTION AT DINING DOOR 3/4" = 1'-0" B

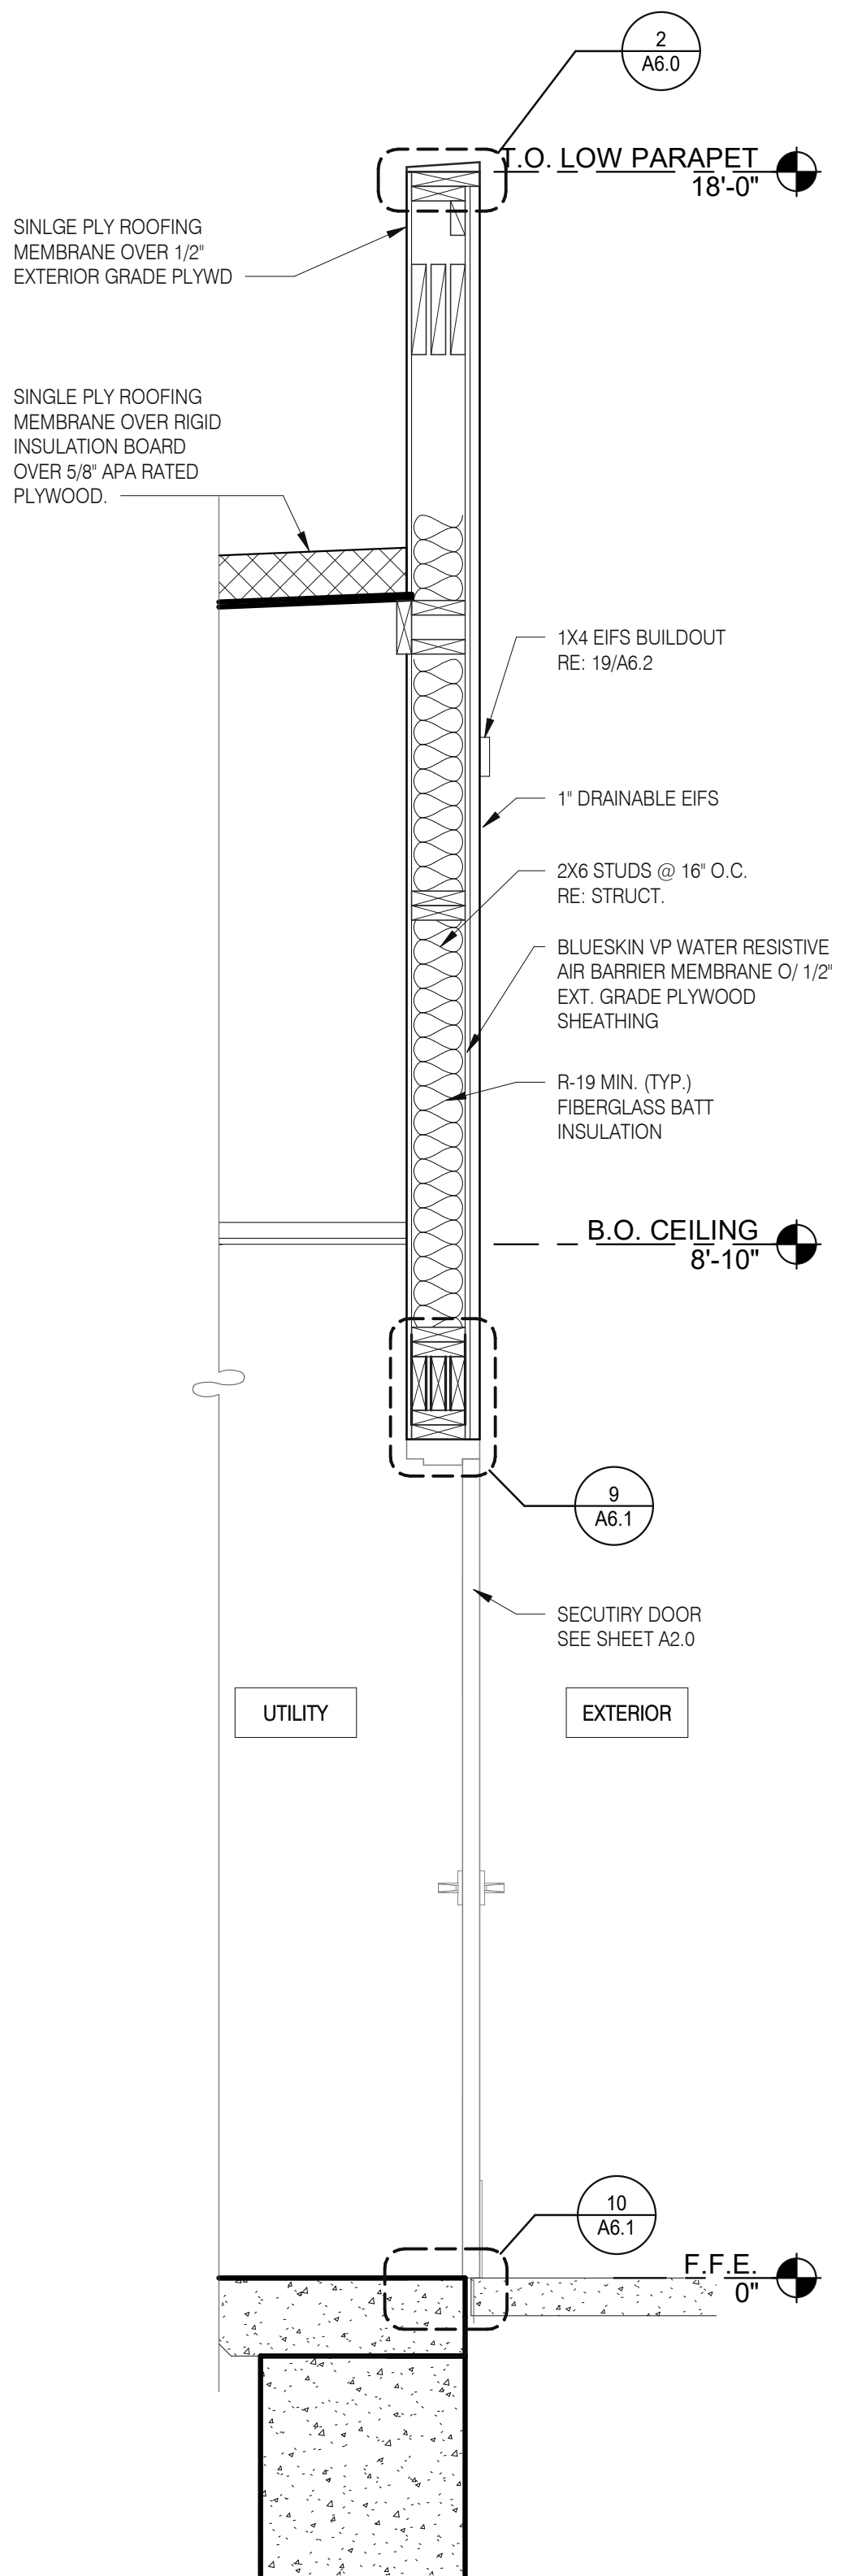


WALL SECTION AT SERVICE DOOR 3/4" = 1'-0" A

18048.20003

CONTRACT DATE:
 BUILDING TYPE: END. MED40
 PLAN VERSION: MARCH 2020
 SITE NUMBER: 314443
 STORE NUMBER: #000000

TACO BELL
 615 METROPOLITAN AVE
 LEAVENWORTH, KS 66048

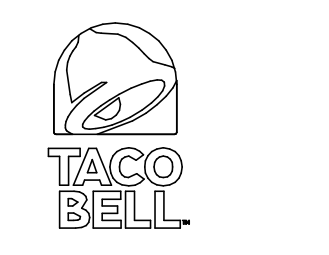

**ENDEAVOR 1.0
 WALL
 SECTIONS**

A5.3

PLOT DATE: 10/5/2020 4:30:04 PM

BIM 300/18048.20003_TacoBell_Leavenworth18048.20003_A_TACO-BELL-LEAVENWORTH_V18.rvt