



WALL SECTION THRU S.F. DOOR 3/4" = 1'-0" C

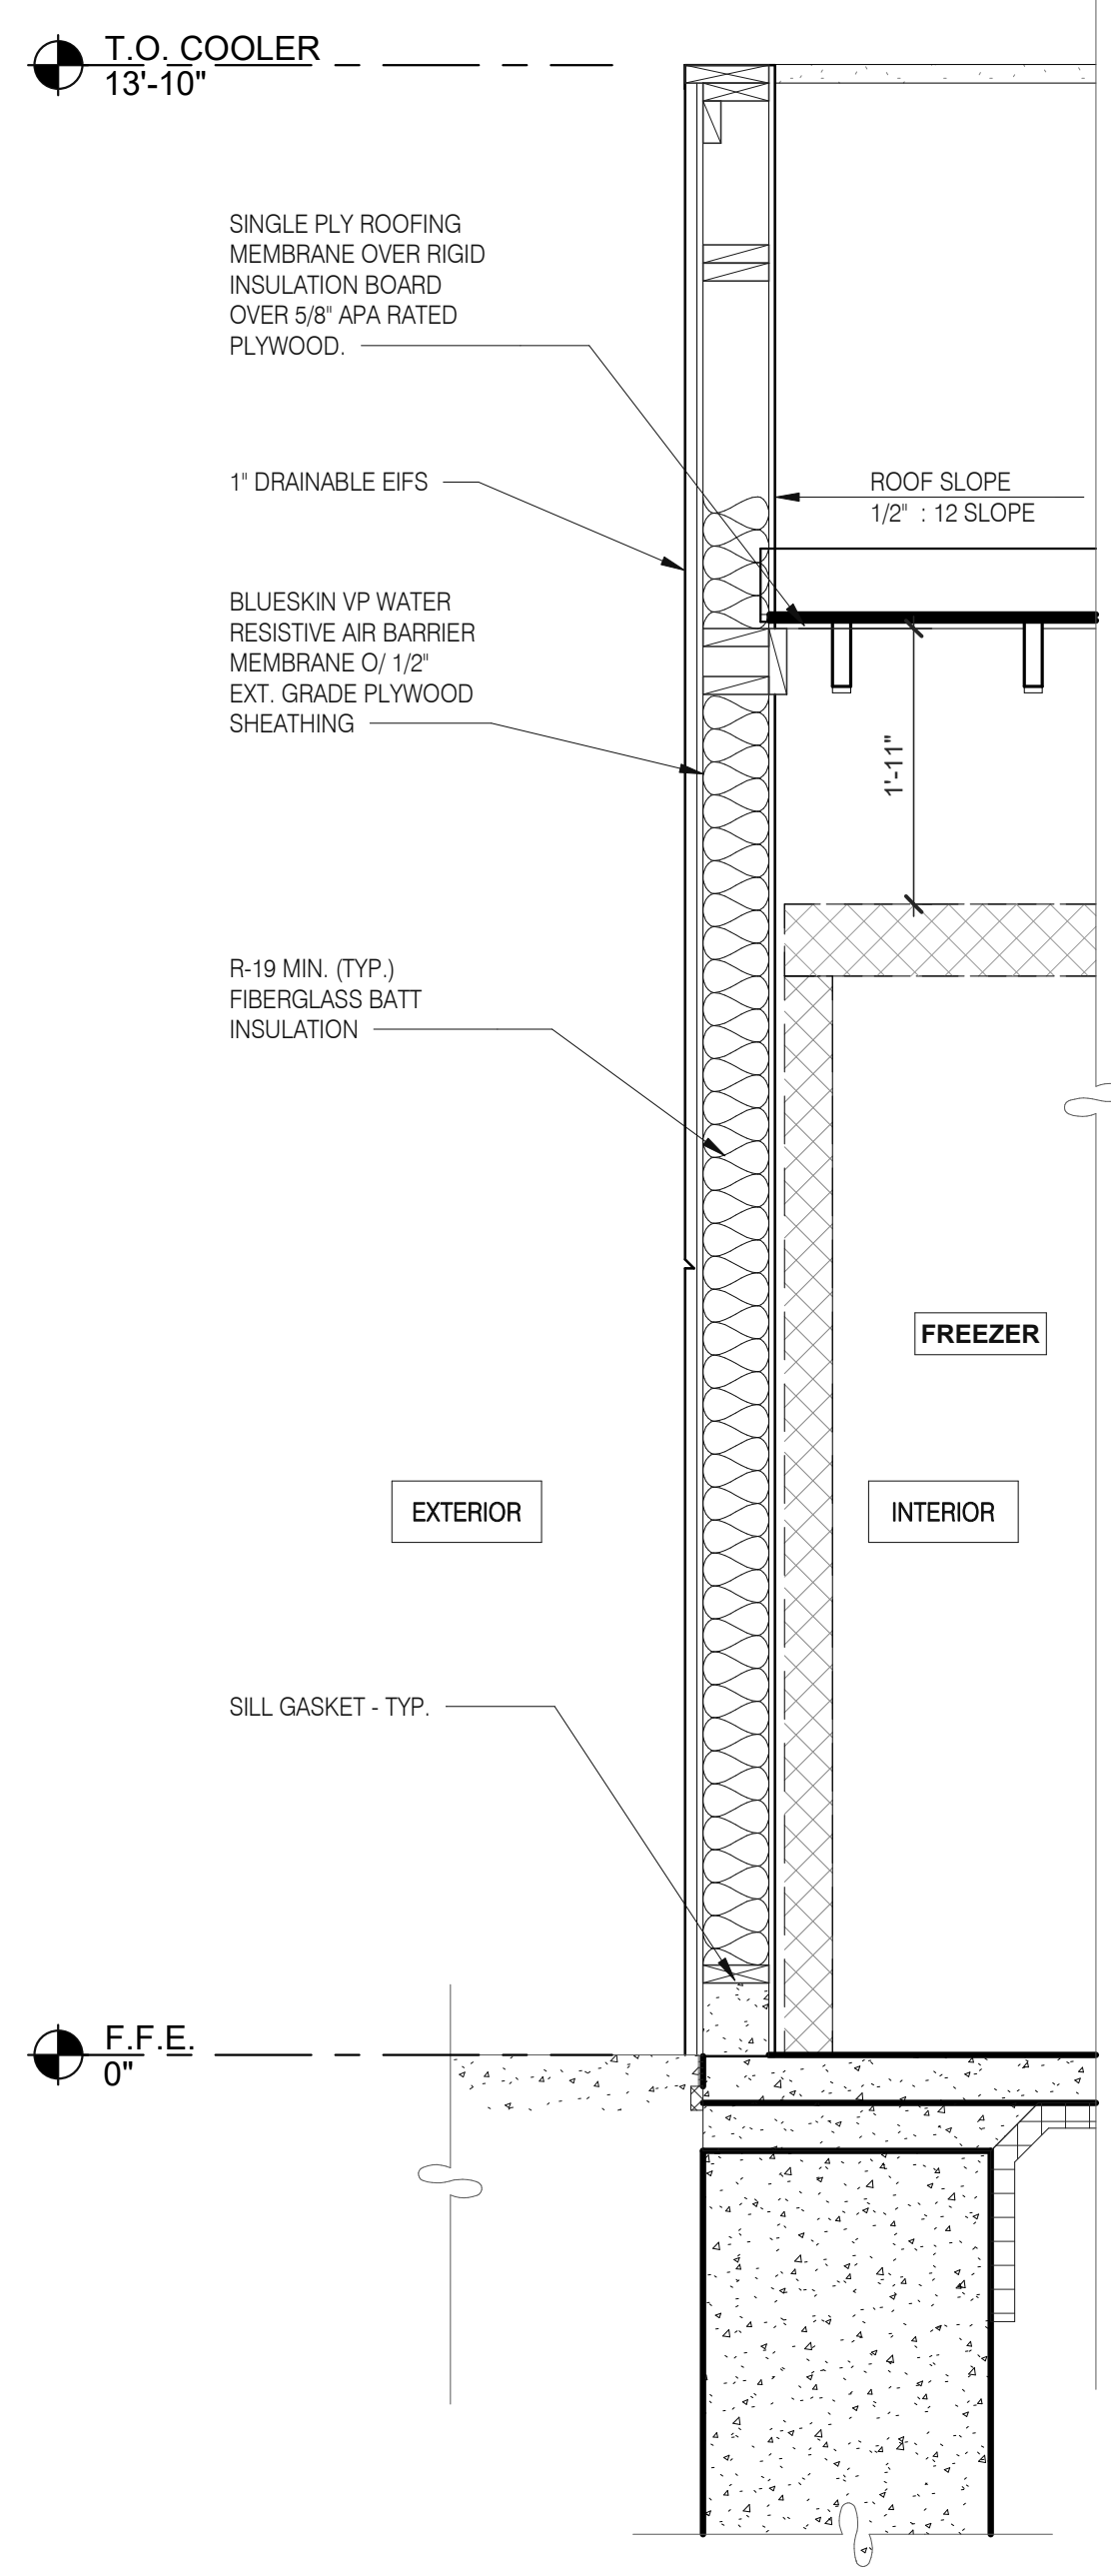

WALL SECTION 3/4" = 1'-0" B

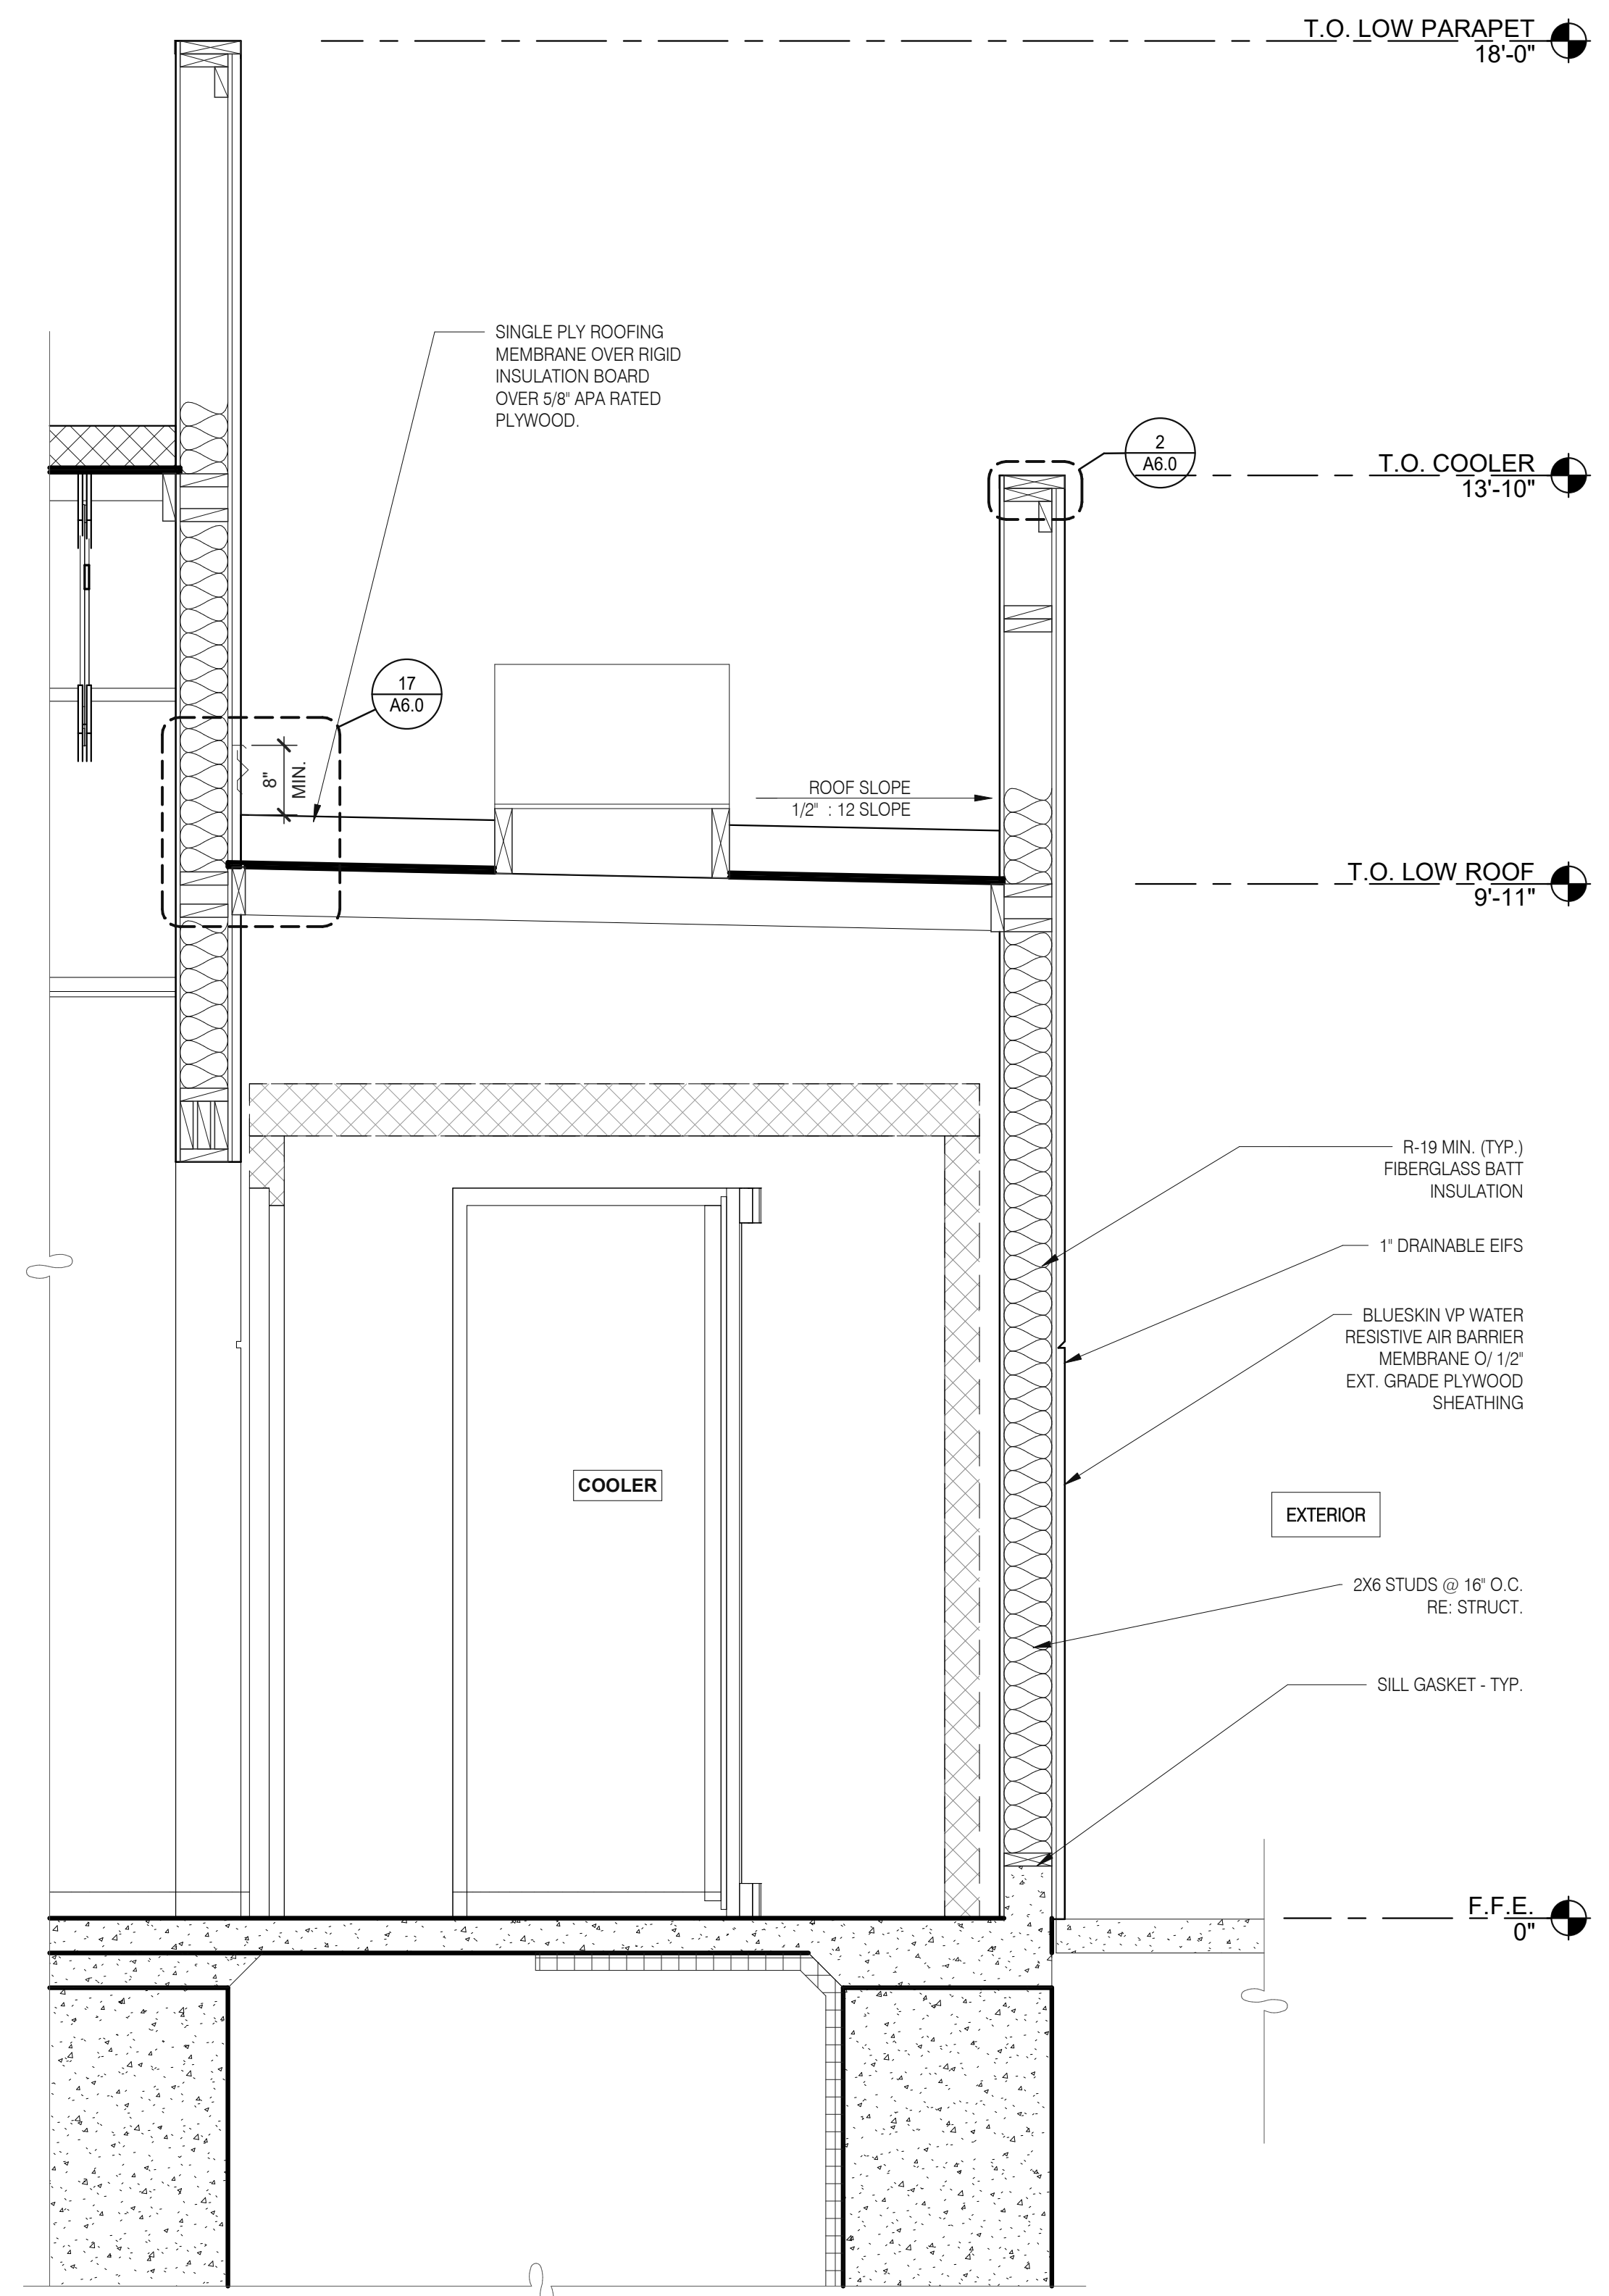

WALL SECTION AT COOLER 3/4" = 1'-0" A

18048.20003

CONTRACT DATE:
 BUILDING TYPE: END. MED40
 PLAN VERSION: MARCH 2020
 SITE NUMBER: 314443
 STORE NUMBER: #000000

TACO BELL

615 METROPOLITAN AVE
LEAVENWORTH, KS 66048



ENDEAVOR 1.0
WALL
SECTIONS

A5.4

PLOT DATE: 10/5/2020 4:30:06 PM