




1 WOOD FRAMING DETAILS
S0.5 N.T.S.

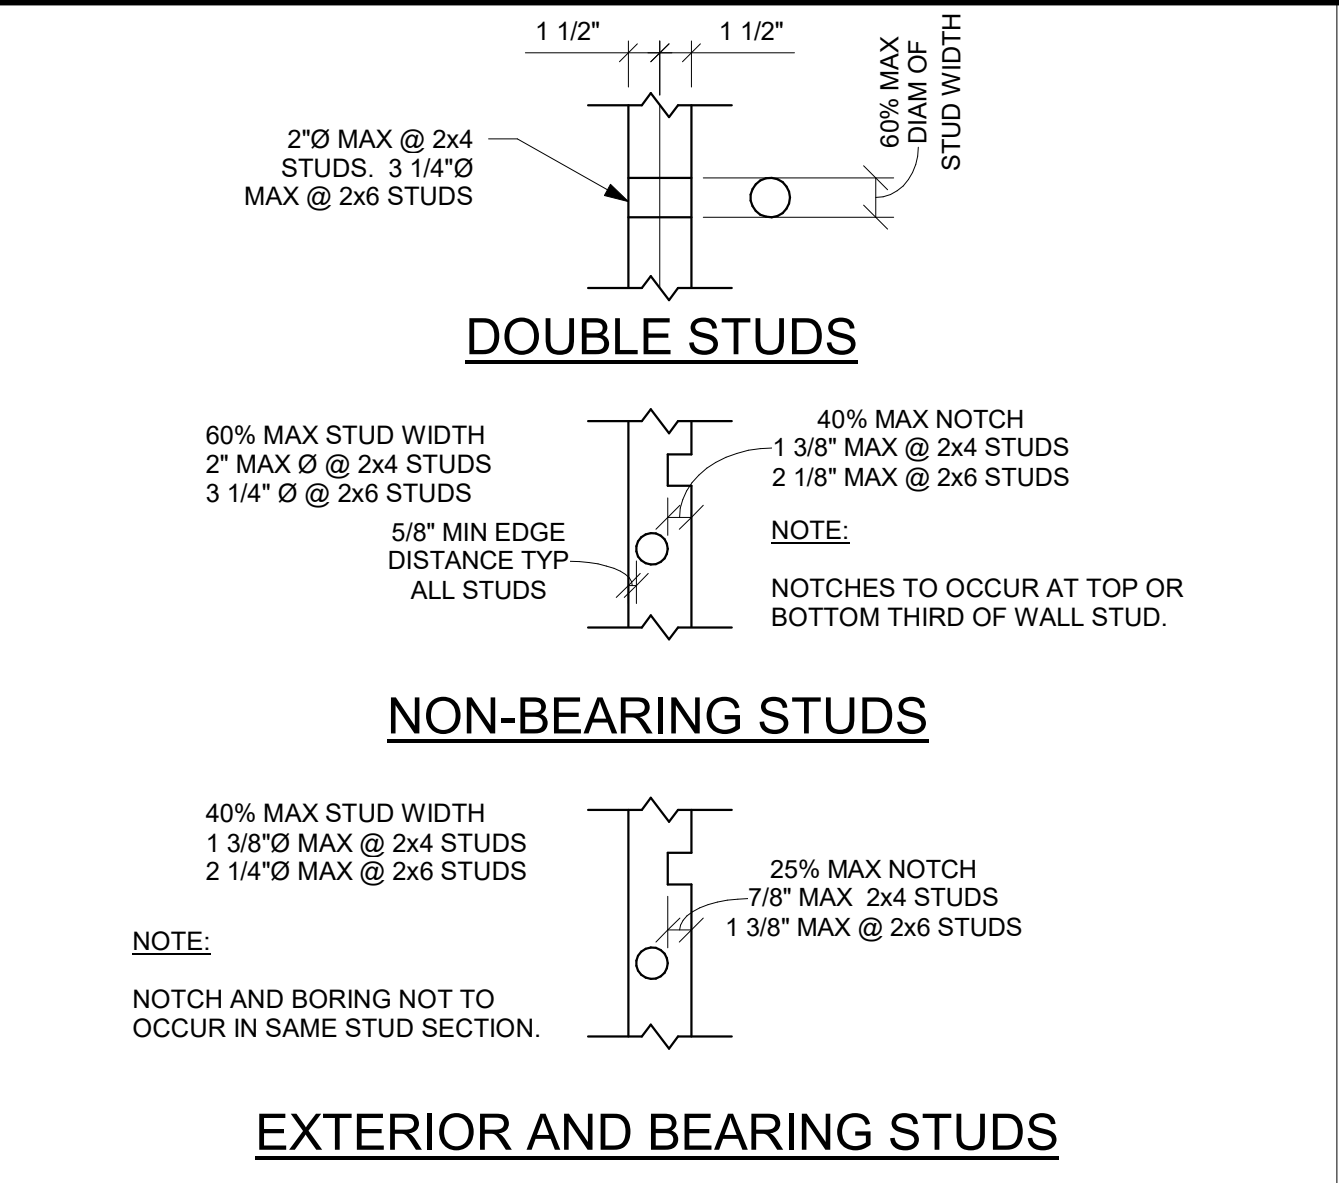


2 STUD NOTCHING DETAILS
S0.5 N.T.S.

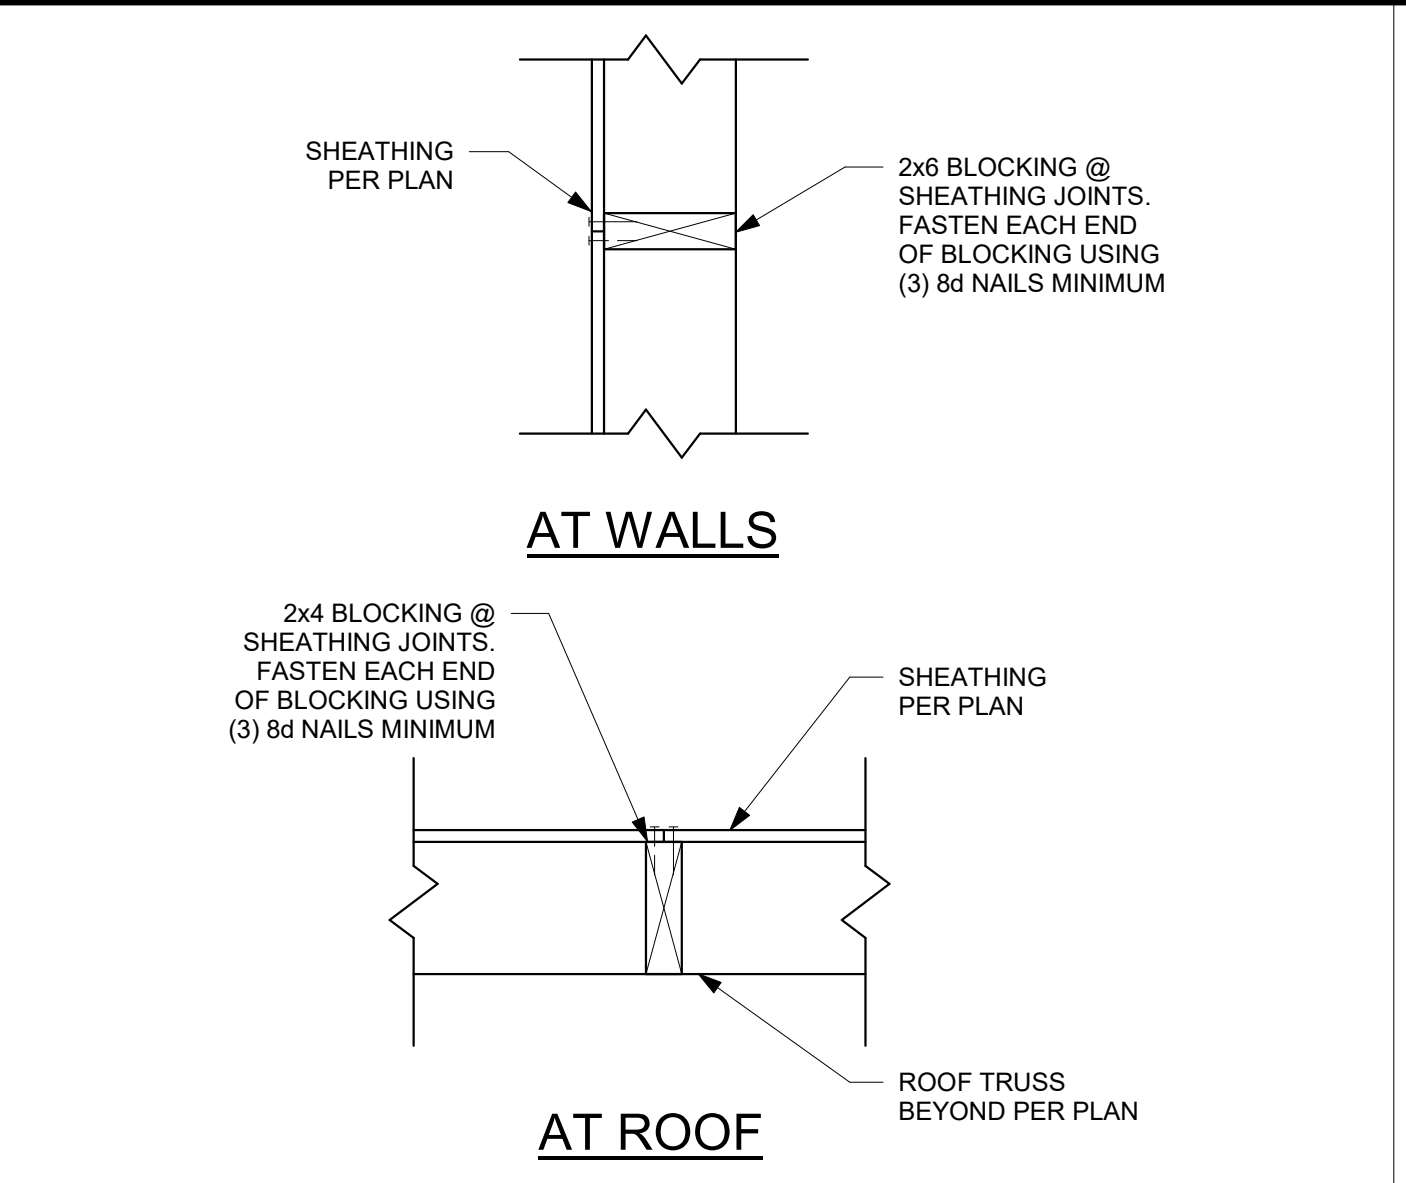


3 BLOCKING DETAILS
S0.5 N.T.S.

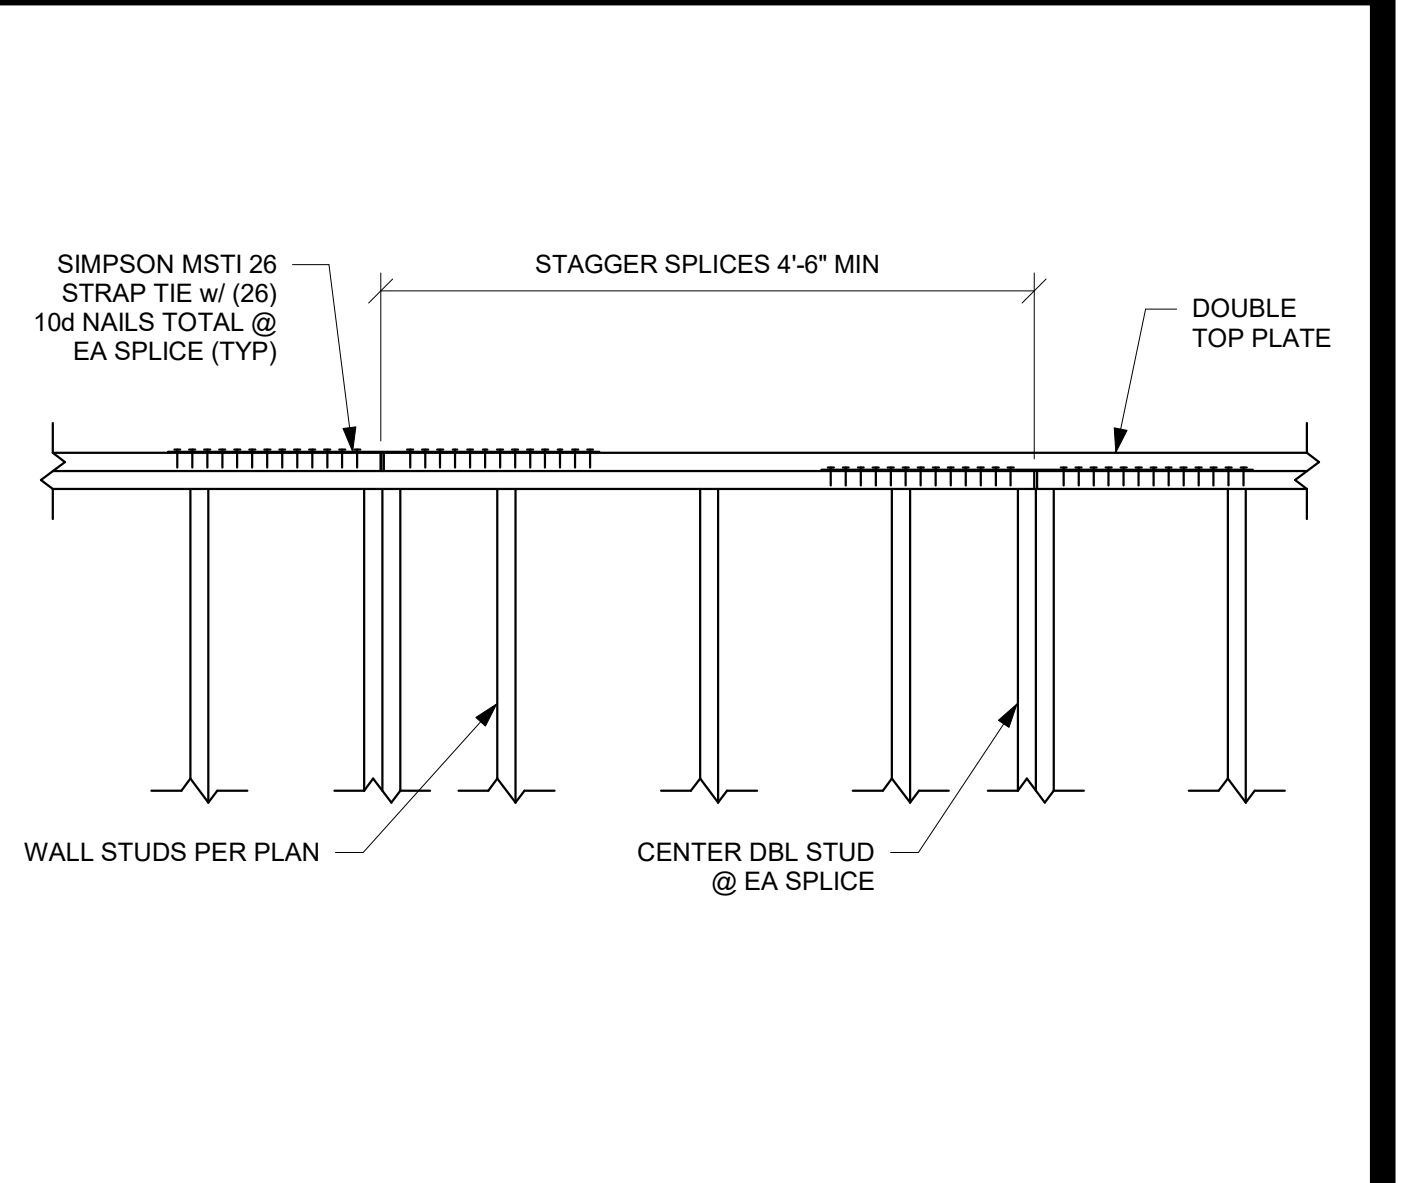


4 TOP PLATE SPLICE DETAIL
S0.5 N.T.S.

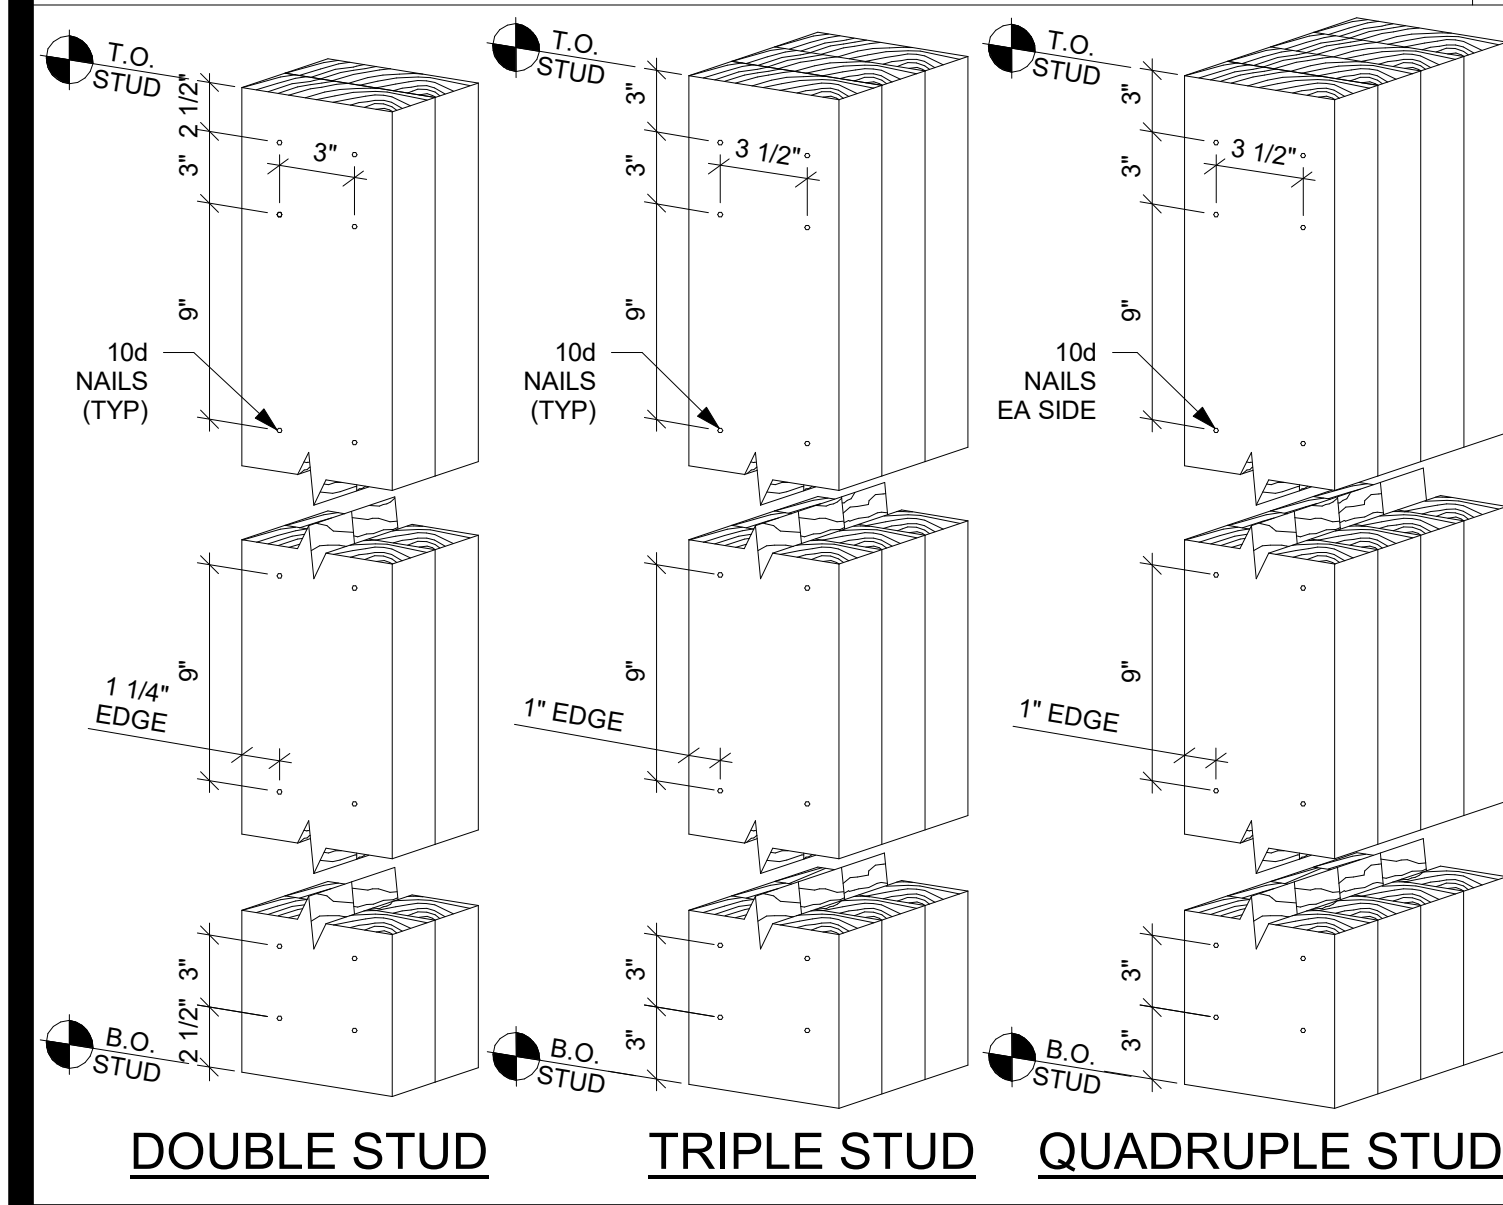


5 BUILT-UP STUD DETAILS
S0.5 N.T.S.

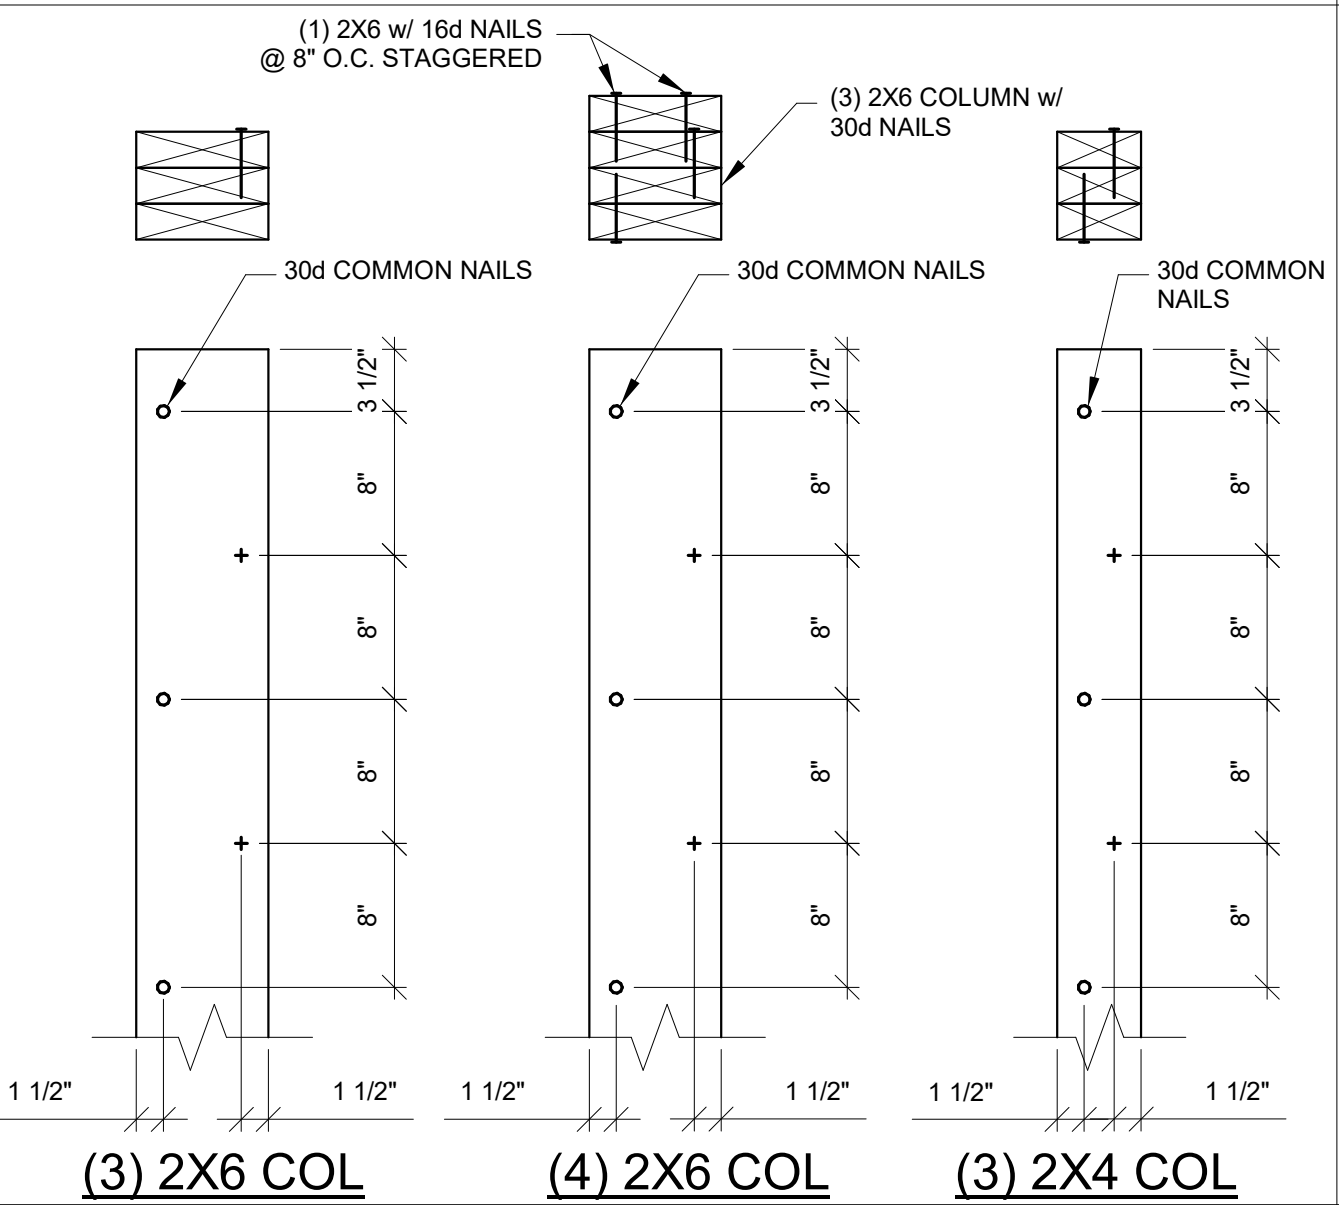


6 WALL SUPPORT PERPENDICULAR TO TRUSS
S0.5 N.T.S.

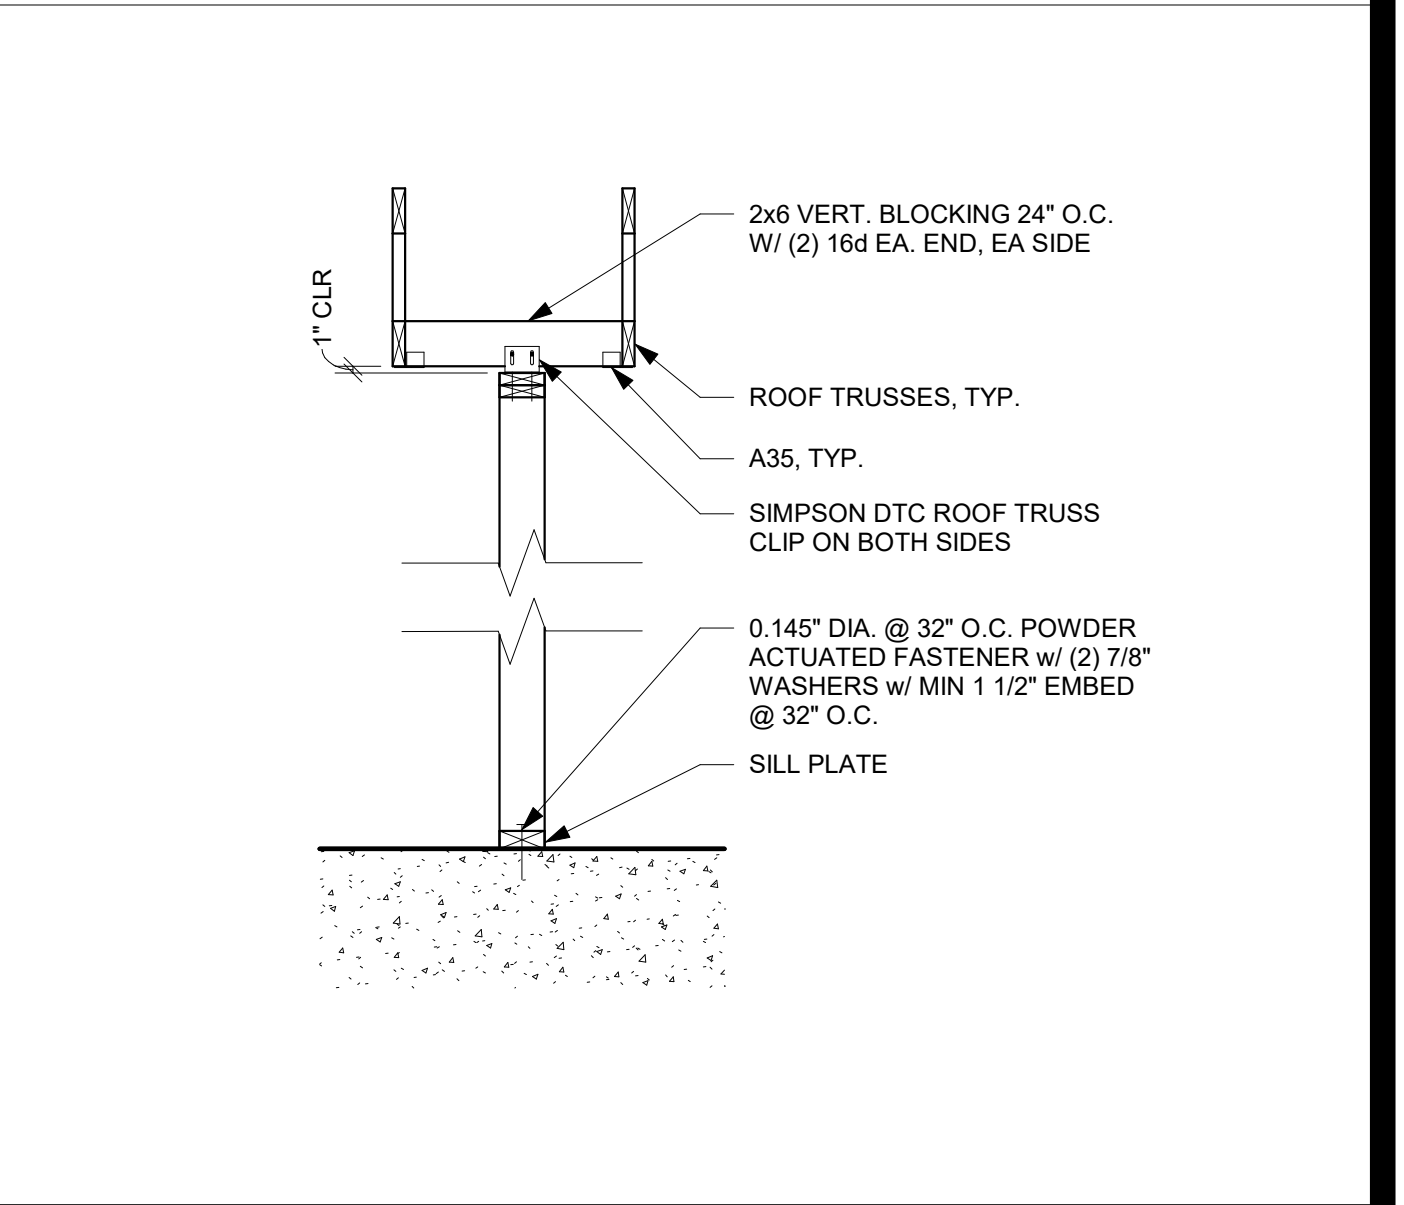


7 SUPPORT - PARALLEL TO TRUSS
S0.5 N.T.S.

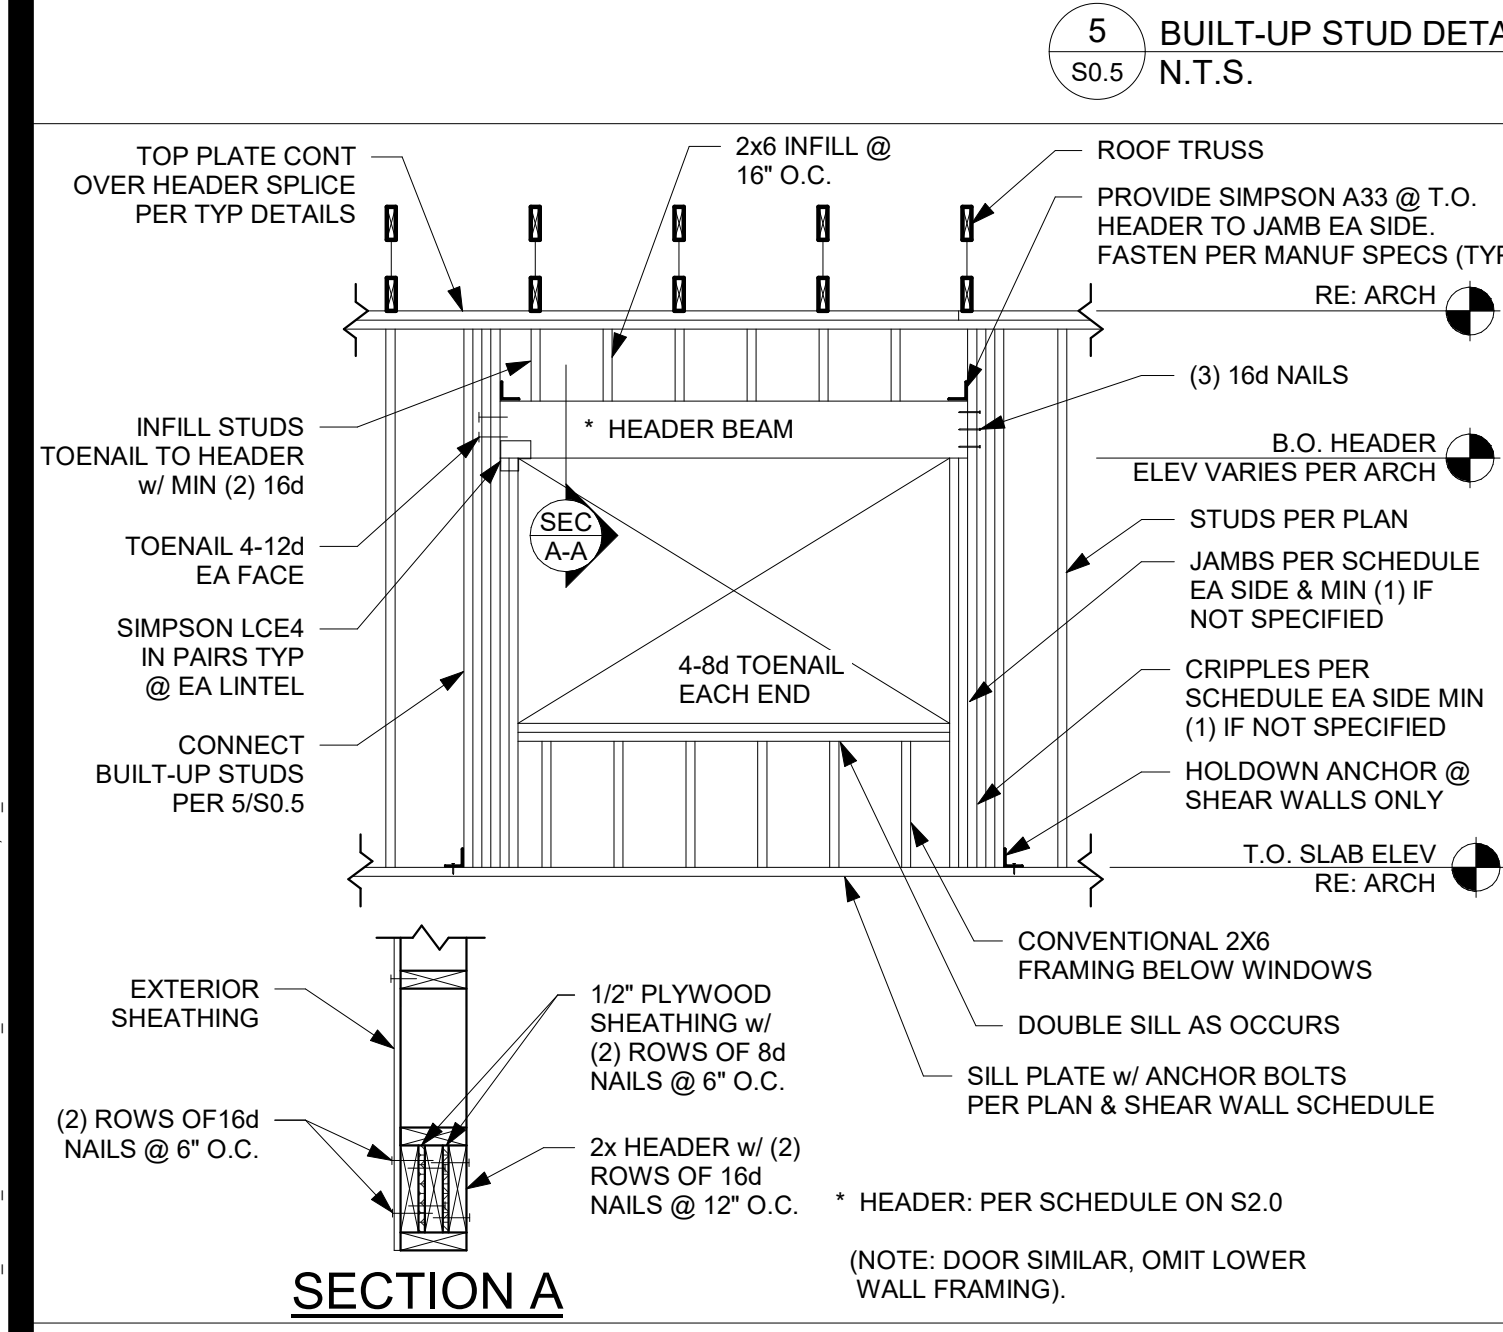


8 WALL OPENING ELEVATION
S0.5 N.T.S.

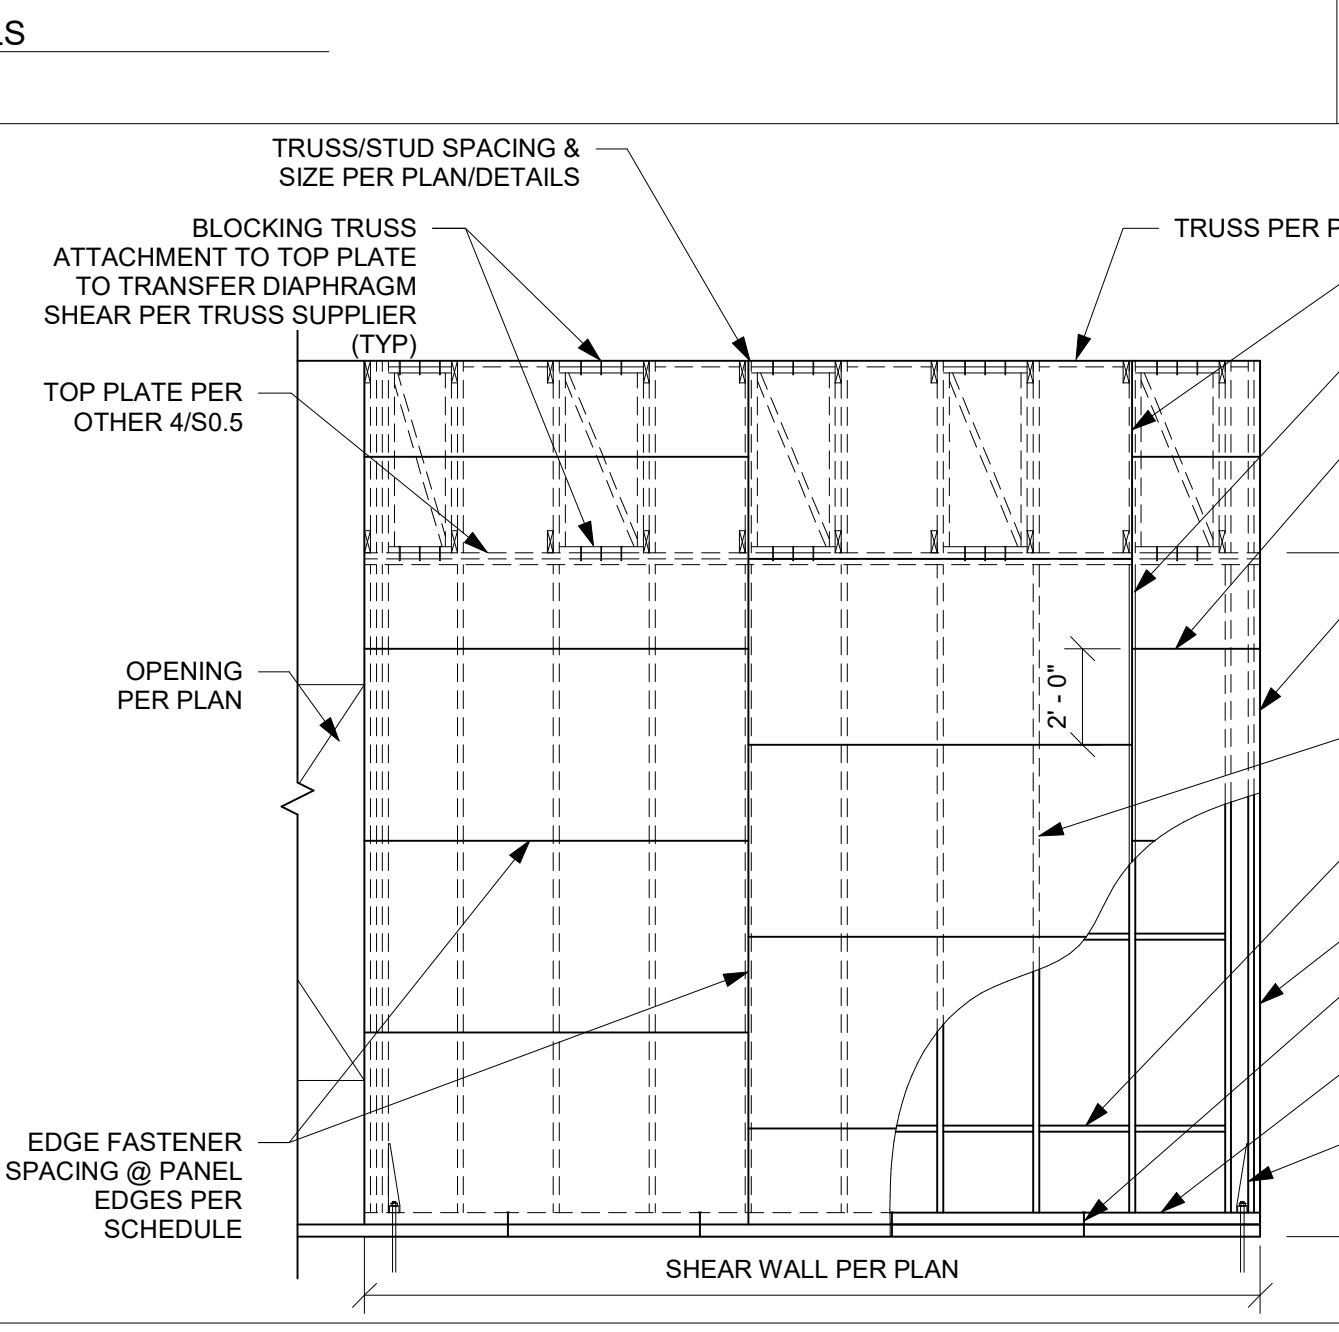


9 SHEAR WALL ELEVATION
S0.5 N.T.S.

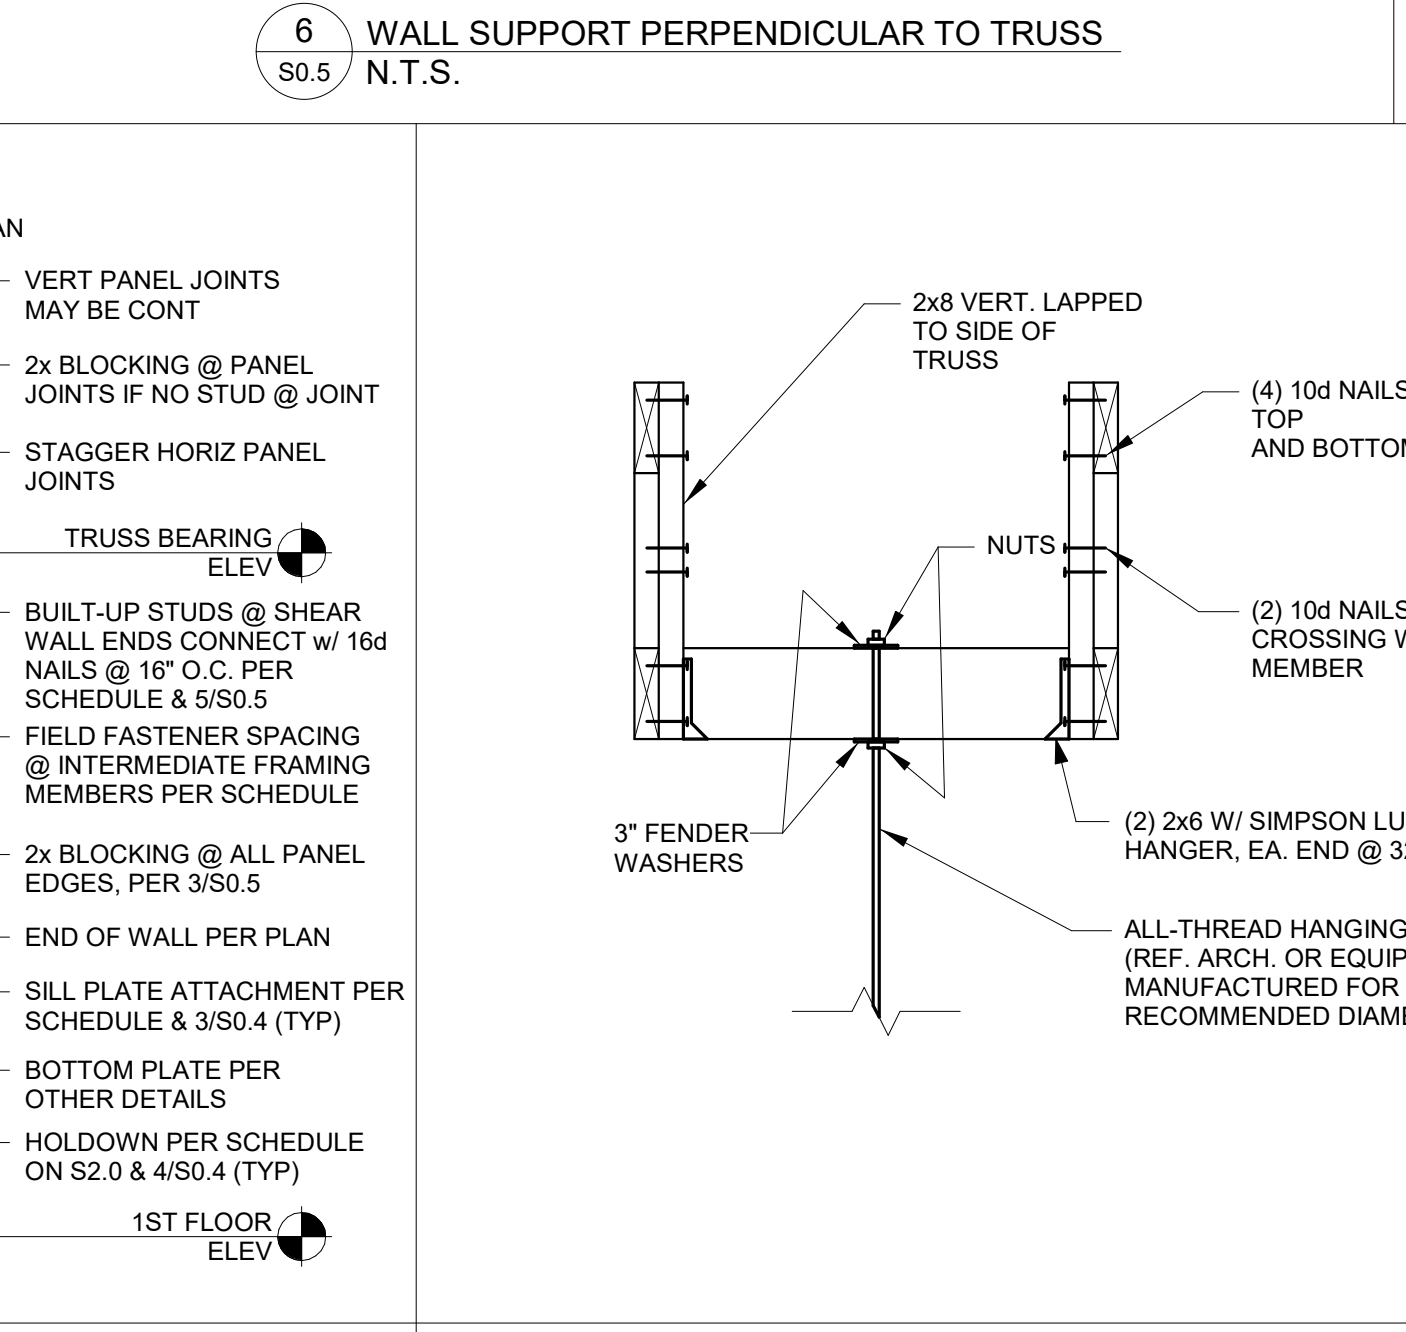

10 HANGIN BULKHD OR HOOD DETAIL
S0.5 N.T.S.

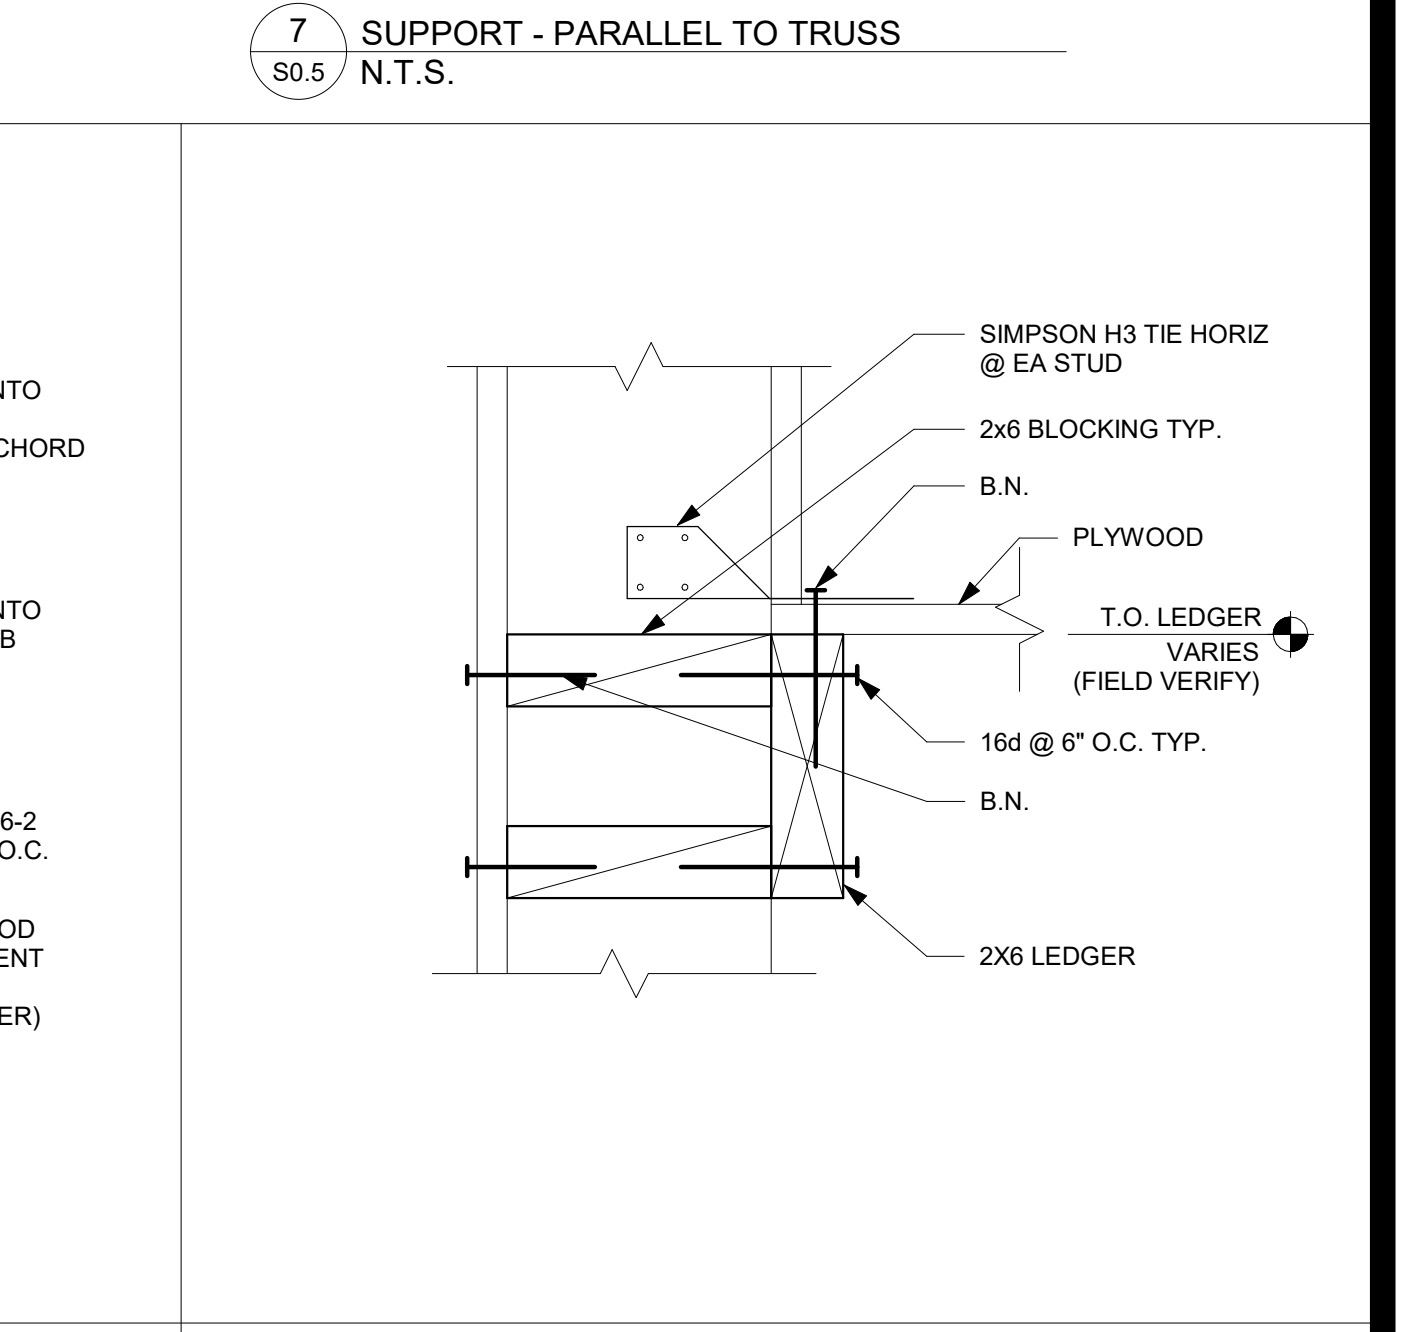

11 LEDGER DETAIL
S0.5 N.T.S.

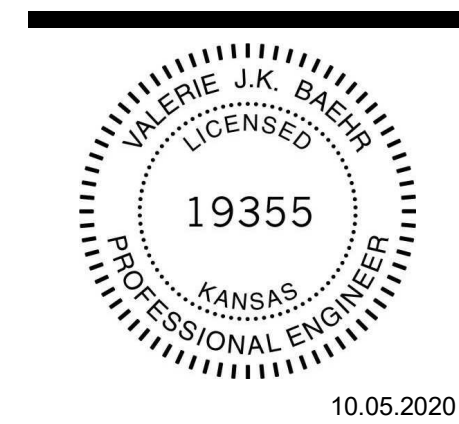

PMA Engineering
4717 Shawnee Mission Pkwy
Suite 100, Overland Park, KS 66202
P: (913) 831-1262, F: (913) 831-0148
www.pmaengineering.com
P.M.A. Engineering, © 2020
(PROJECT # P 2 0 1 4 9)
18048.20003

CONTRACT DATE:
BUILDING TYPE: END. MED40
PLAN VERSION: MARCH 2020
SITE NUMBER:
STORE NUMBER:

TACO BELL
615 METROPOLITAN AVE
LEAVENWORTH, KS 66045



ENDEAVOR 1.0
TYPICAL
DETAILS

S0.5
PLOT DATE: 10/5/2020 3:13:30 PM

BIM: 302/18048.20003_TacoBell_Leavenworth.KS_202101.rvt