


TOTAL SEATS	ACCESSIBLE SEATS
1 - 20	1
21 - 40	2
41 - 60	3
61 - 80	4
81 - 100	5
101 - 120	6
121 - 140	7



NUMBER OF ACCESSIBLE SEATS

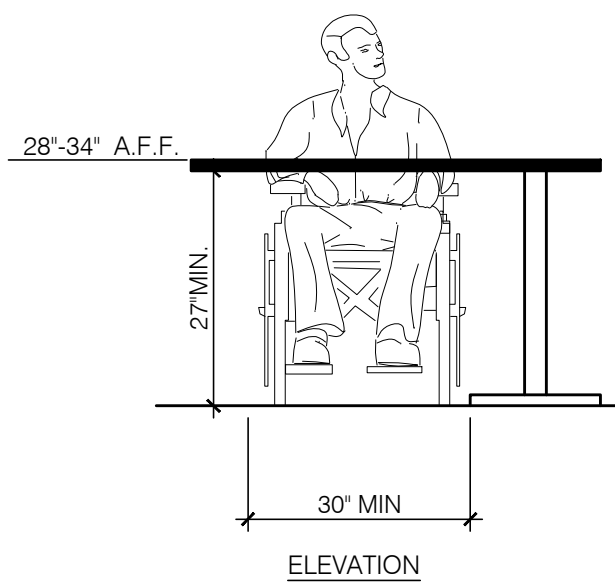


SEATING AND TABLES

N.T.S.

14

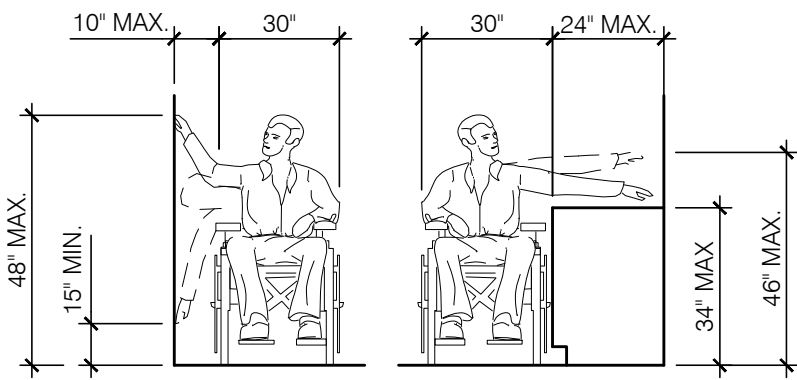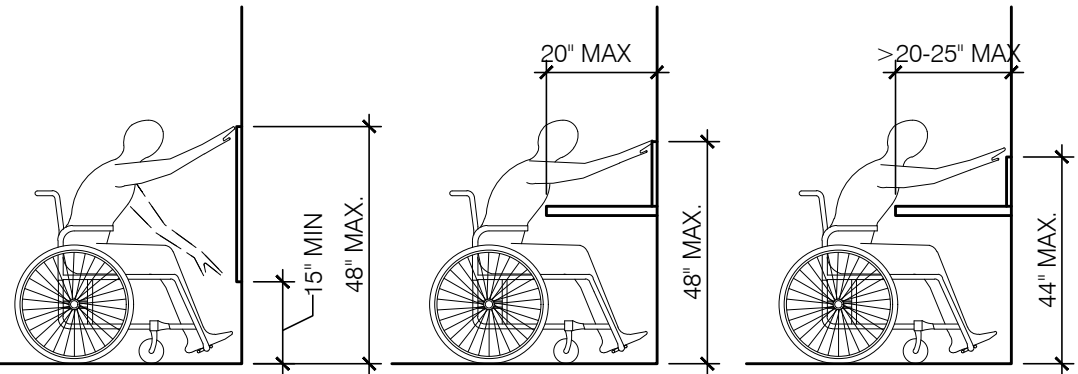

EXAMPLE: DRINK MACHINE, ETC.

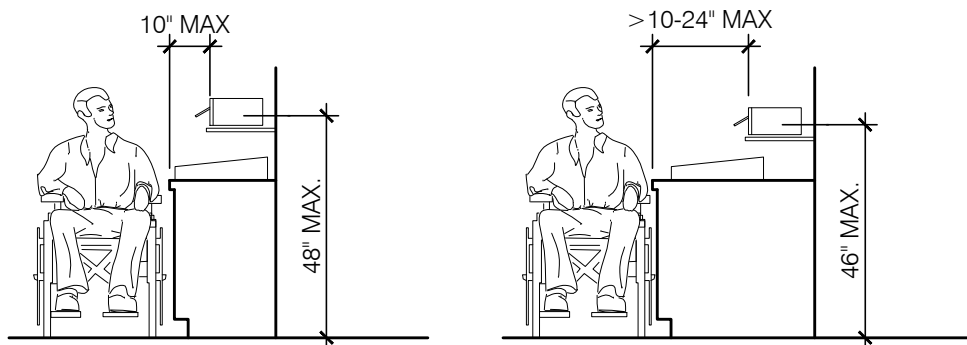


CONDIMENTS

REACH RANGES

N.T.S.

11


- NOTES:
1. TOP OF GRIPPING SURFACE 33" TO 36" MAX TO THE TOP OF THE BAR. SEE NOTES BELOW
 2. 12" MINIMUM CLEAR ABOVE GRAB BAR

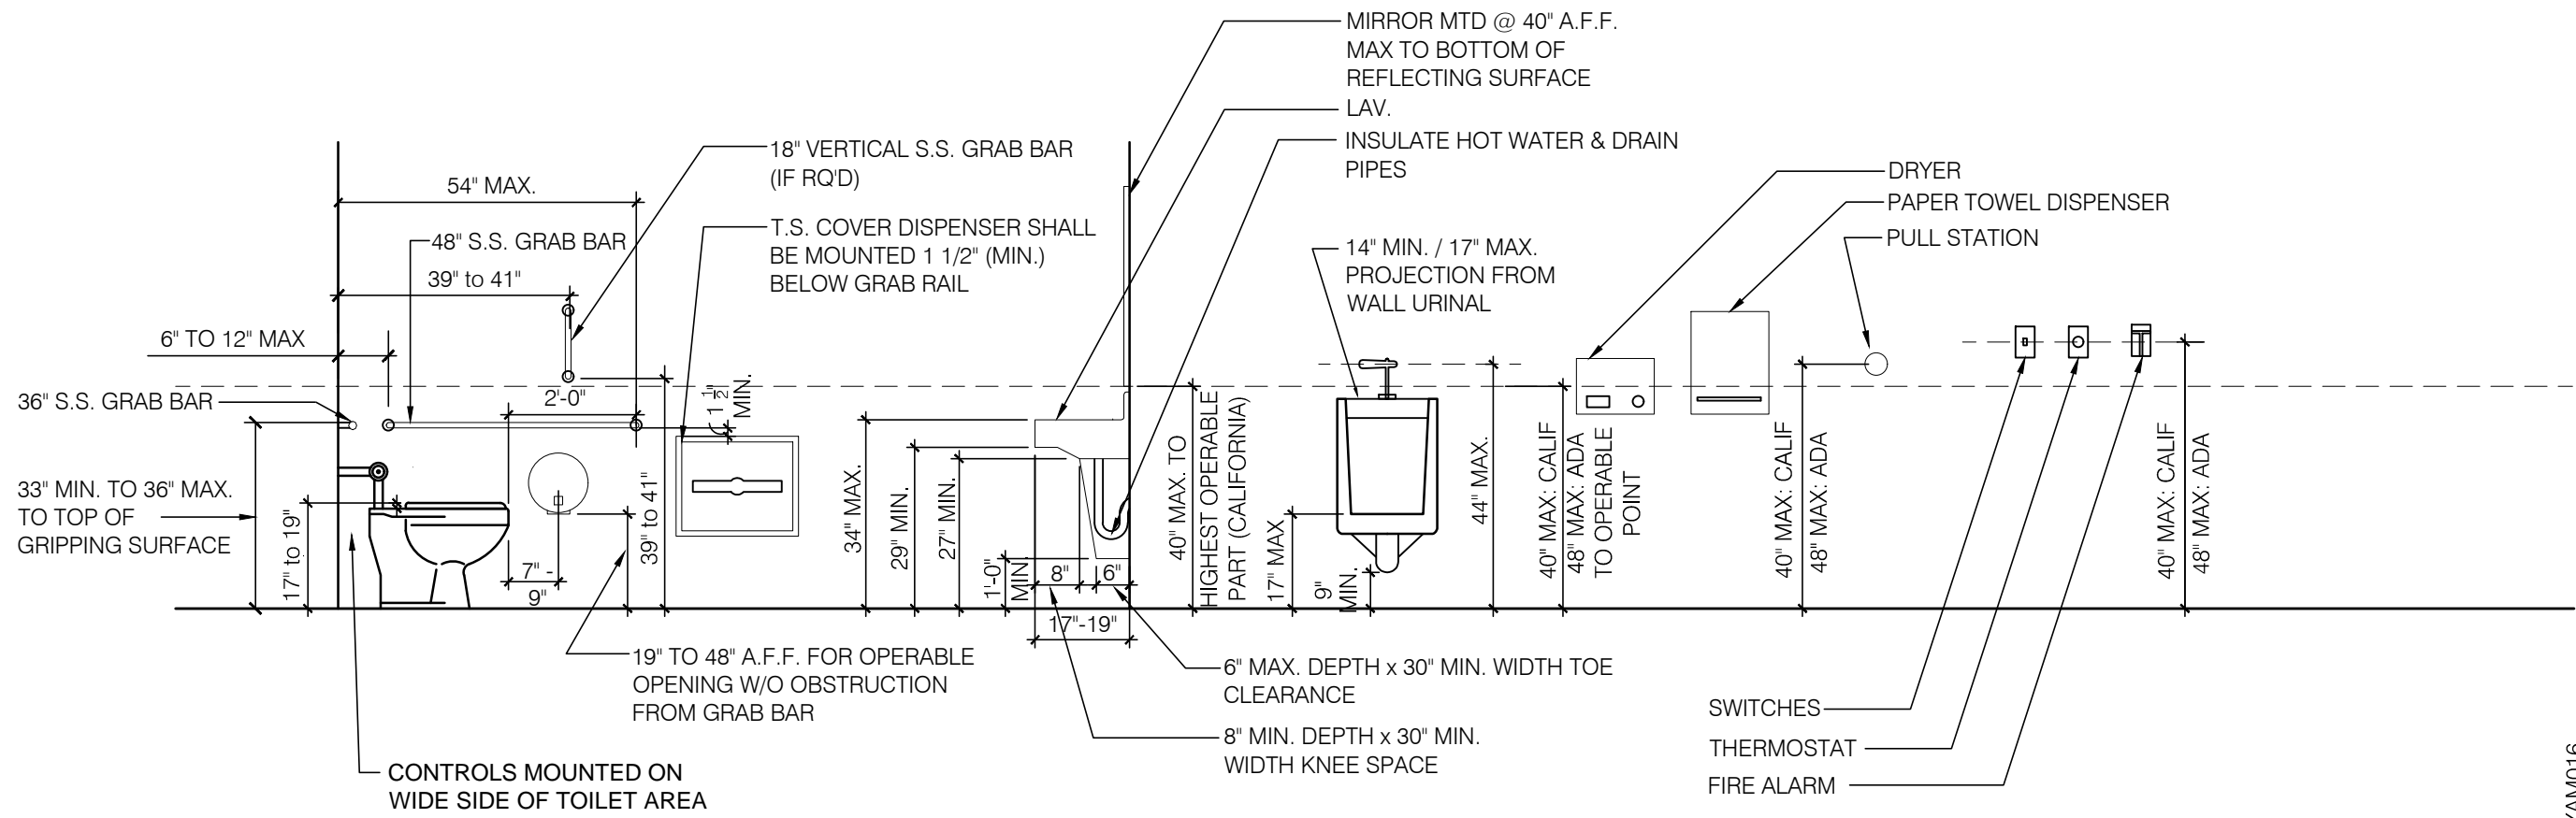

MOUNTING HTS. & CLEARANCES FOR ACCESSIBILITY BY THE DISABLED

N.T.S.


1

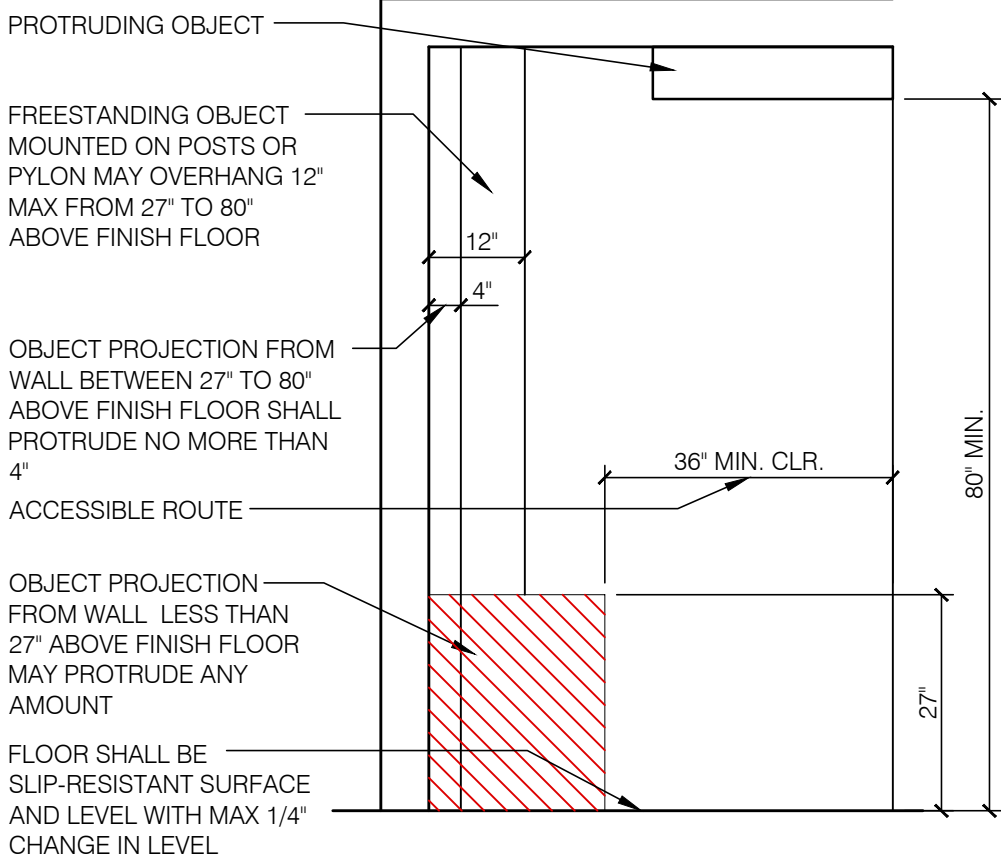

INT. ACCESS. ROUTE CLEARANCES

1/2" = 1'-0"


8

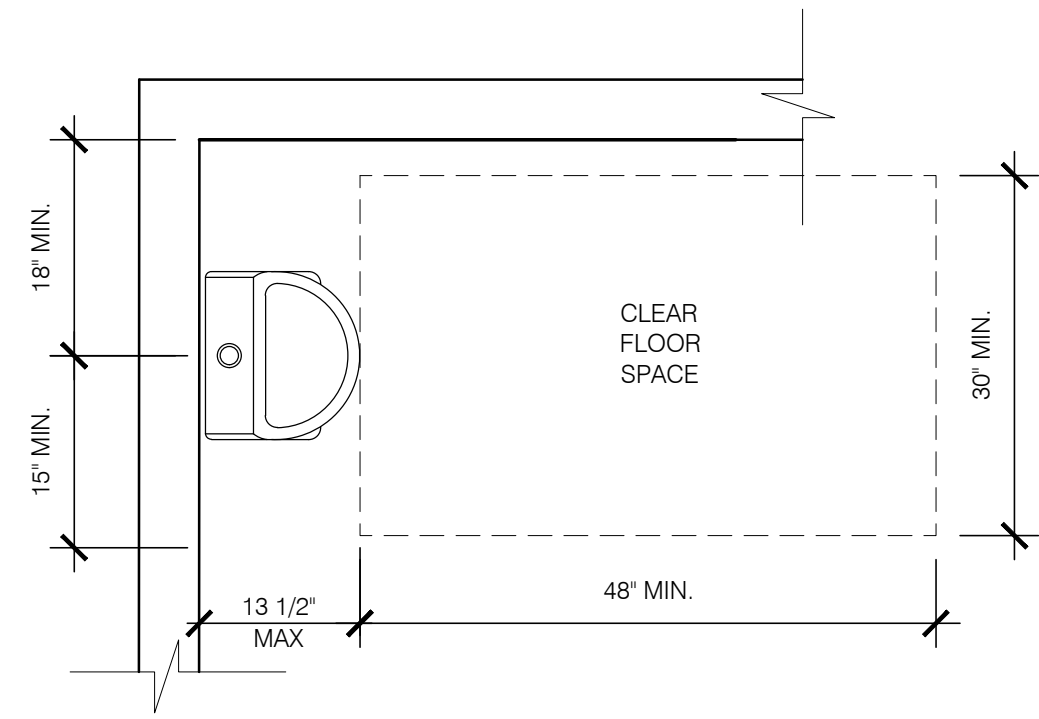

ACCESSIBLE URINAL

3/4" = 1'-0"


5

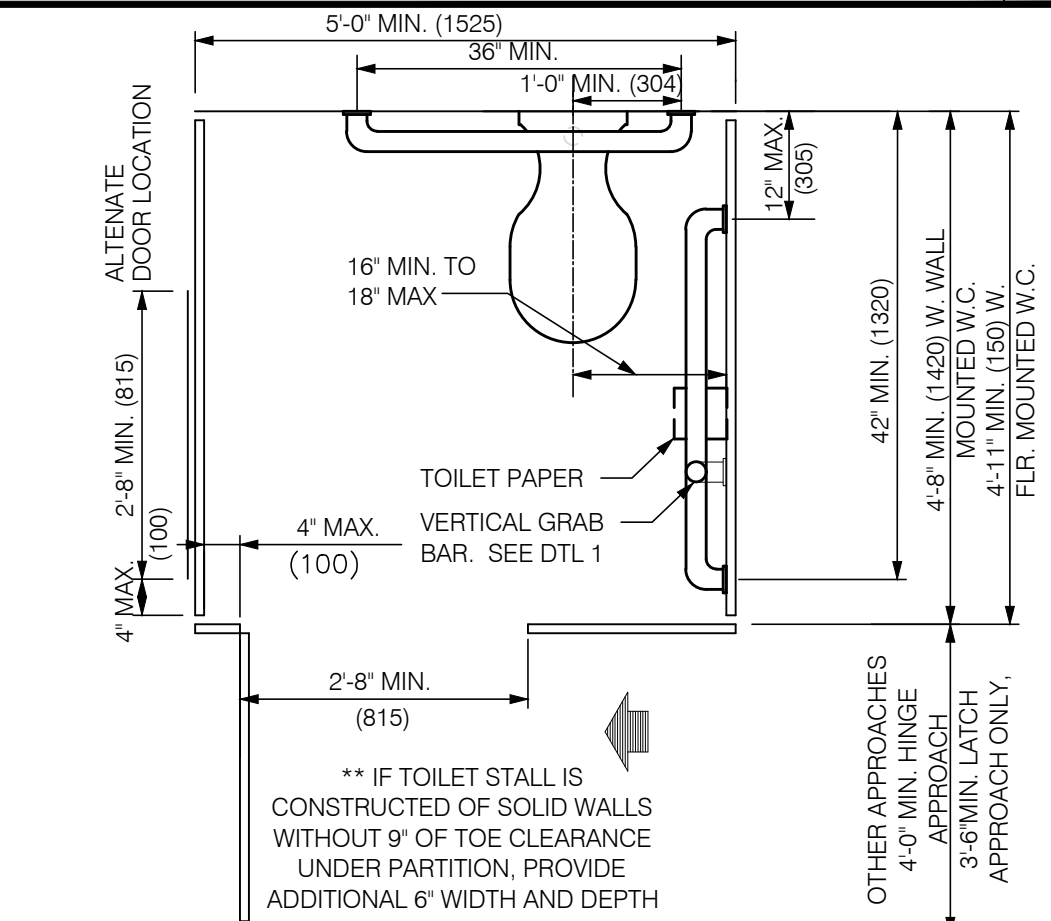

STANDARD TOILET STALL

N.T.S.


2

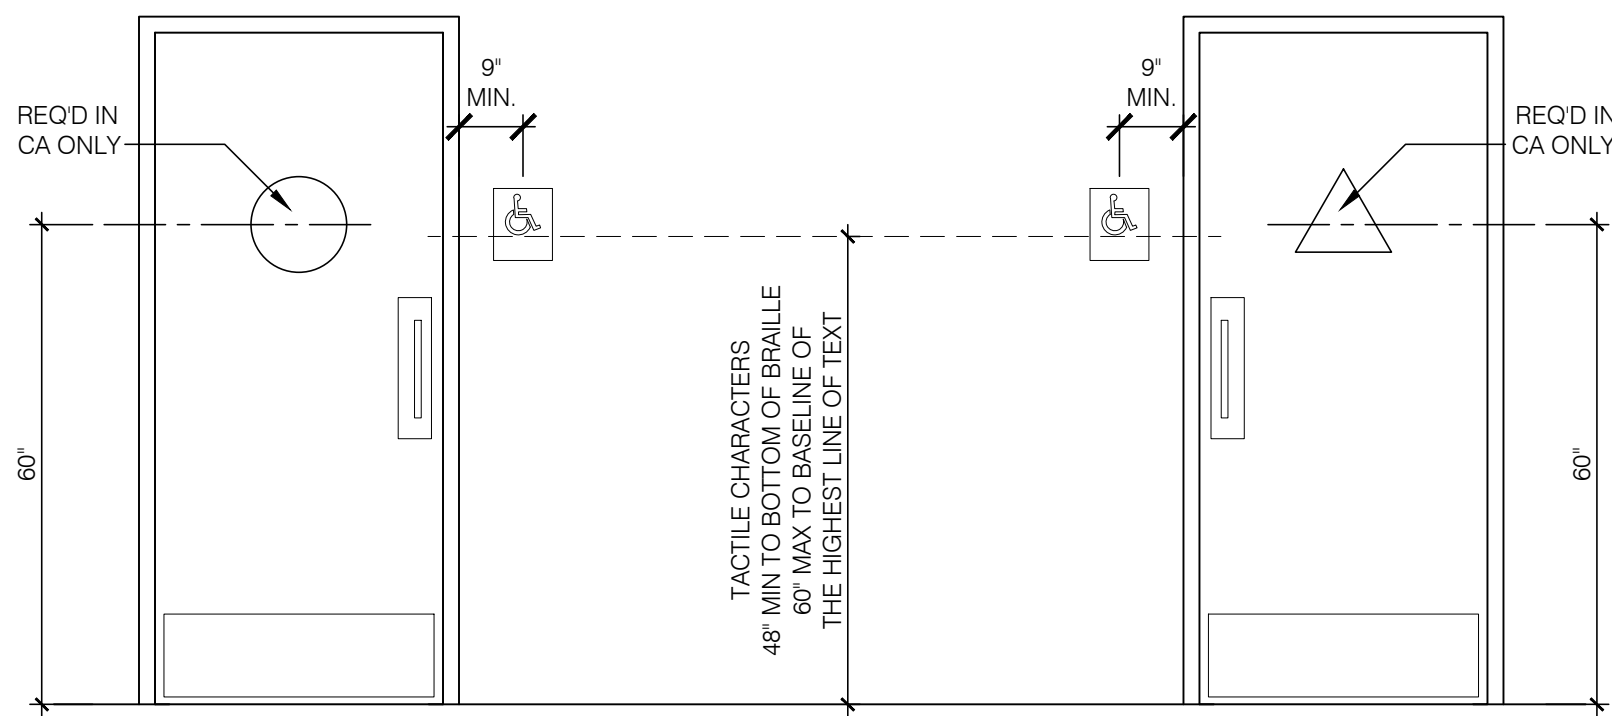

ACCESSIBLE RESTROOM DOORS

N.T.S.


12

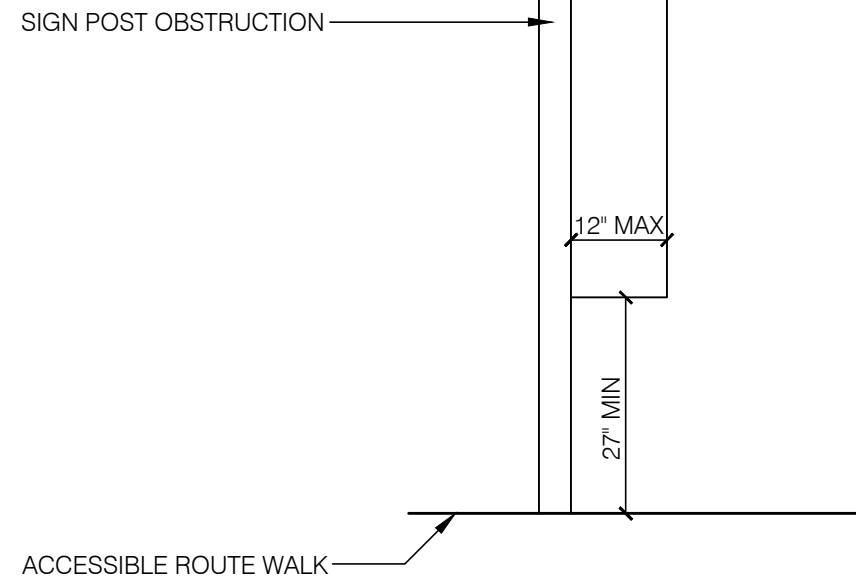

PROTRUDING HAZARDS

1/2" = 1'-0"


9

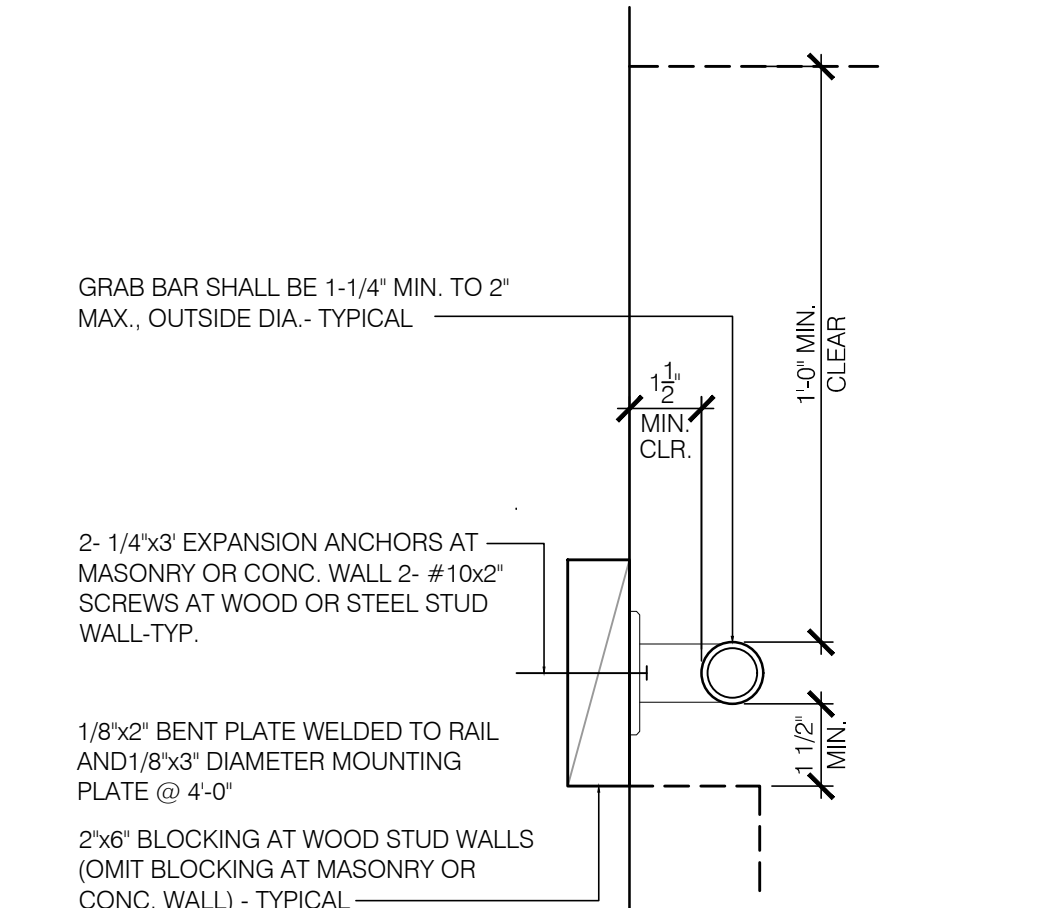

GRAB BAR

3' - 1'-0"


6

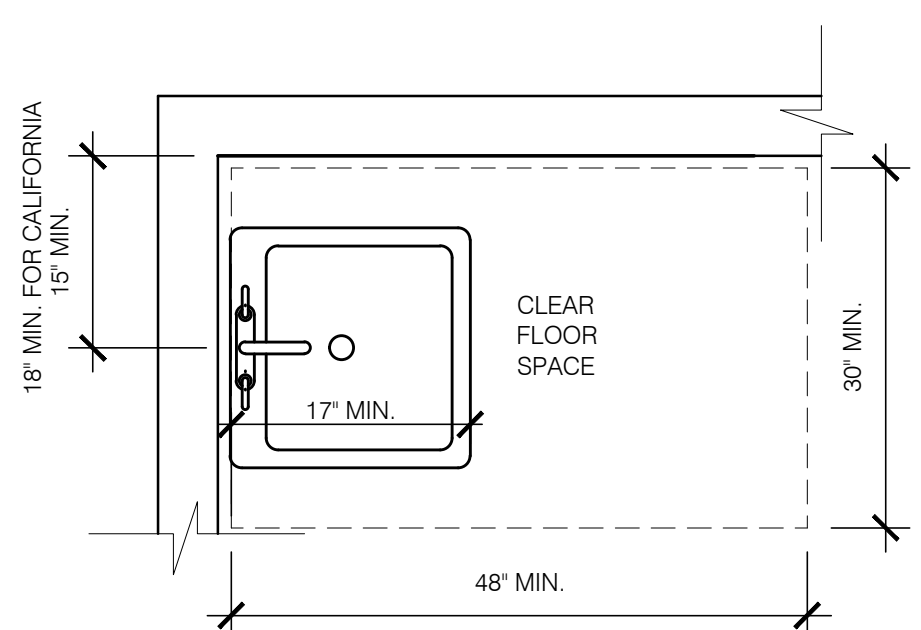

ACCESSIBLE LAVATORY

3/4" = 1'-0"


3

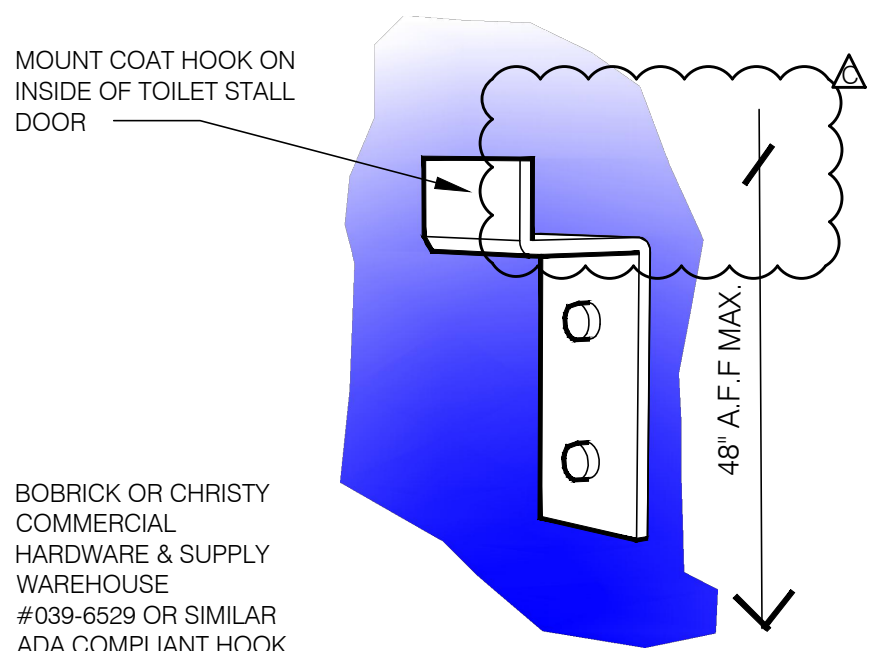

COAT HOOK

N.T.S.


15

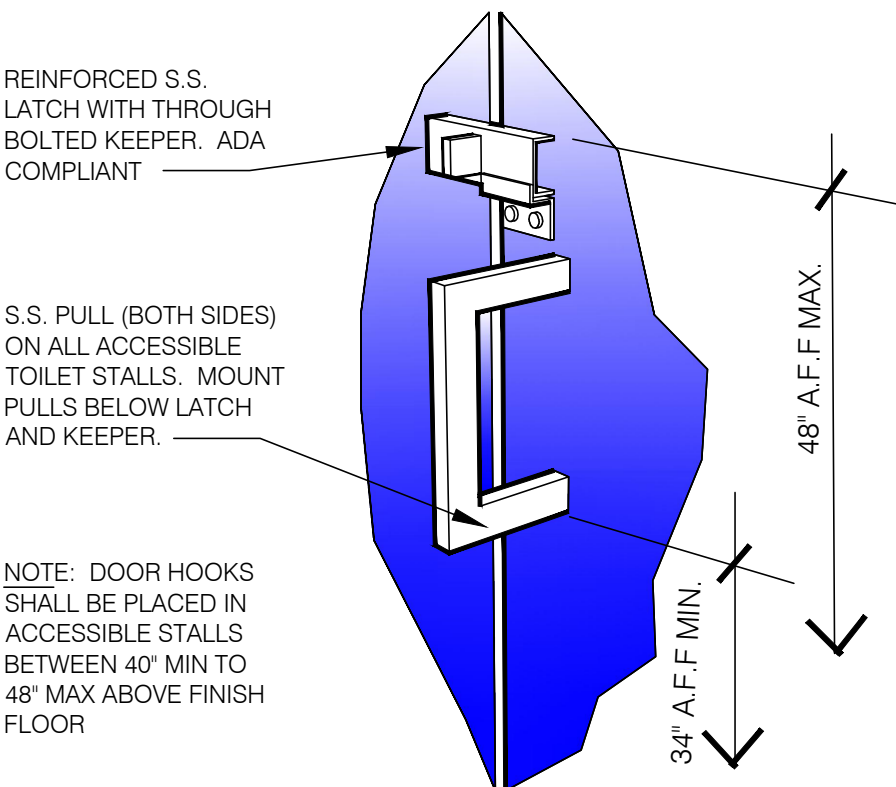

PARTITION DOOR LATCH @ PULL

N.T.S.


13

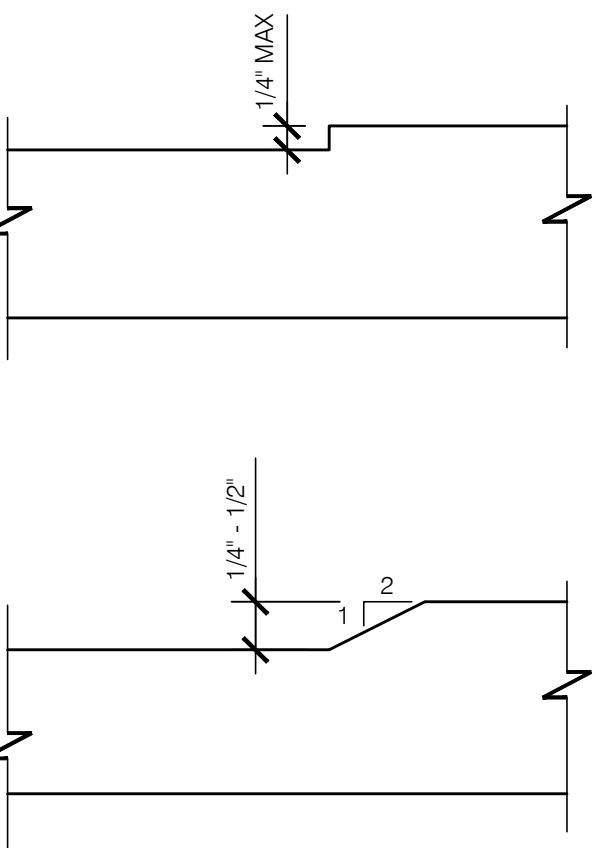

CHANGES IN LEVEL

N.T.S.

10

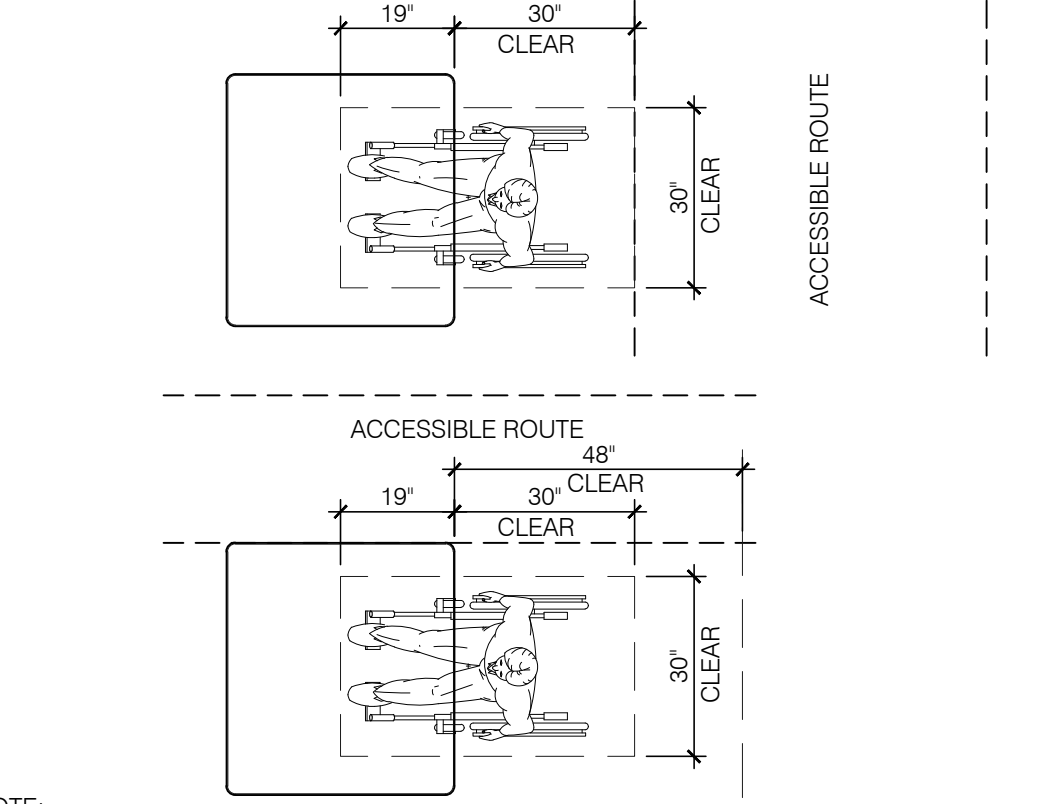

DINING ROOM SEATING CLEARANCES

N.T.S.


7

1. INDICATED DIMENSIONS, HEIGHTS, DEPTHS, AREAS AND OTHER GRAPHIC INFORMATION ARE PROVIDED AS MINIMUMS THAT MUST BE MAINTAINED. THESE MINIMUMS ARE BASED UPON YUM STANDARDS AND MAY EXCEED ADA REQUIREMENTS.
2. 60" TURNING SPACE
- PERMITTED OVERLAP LIMITED TO 1 ARM OF T-SHAPED SPACE
 - CAN OVERLAP FIXTURE & DOOR CLEARANCE
 - DOOR CAN SWING INTO TURNING SPACE A MAXIMUM OF 12"
3. RESTROOM, IN GENERAL, DOOR SWING MUST BE OUTSIDE OF THE FIXTURE CLEAR FLOOR SPACE HOWEVER A DOOR CAN SWING INTO FIXTURE CLEAR FLOOR SPACE IF WHEELCHAIR SPACE 30"x48" IS PROVIDED BEYOND THE DOOR SWING.
4. TOILET ROOM MUST ALLOW FOR SIDE TRANSFER - 42" BETWEEN FIXTURES

GENERAL NOTES

N.T.S.

4

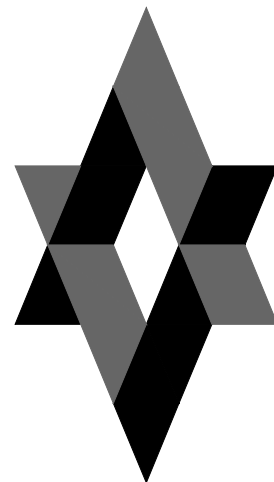

GLMV ARCHITECTURE
1525 E. Douglas, Wichita, KS 67211
Tel: (316) 265-9387
www.glmv.com

GLMV ARCHITECTURE
MISSOURI STATE OF
AUTHORITY
#F00364807

MARK D. McCLUGGAGE
ARCHITECT
LIC. NO. A-7139



18048.20002

CONTRACT DATE: 06.01.2020
BUILDING TYPE: CONVERSION
PLAN VERSION: ENDEAVOR
BRAND DESIGNER: X.XXXXX
SITE NUMBER: 314544
STORE NUMBER:

TACO BELL

4132 MILLER ST
BETHANY, MO



EXPLORER
CONVERSION

ACCESSIBILITY
REQUIREMENTS

ADA1.0