


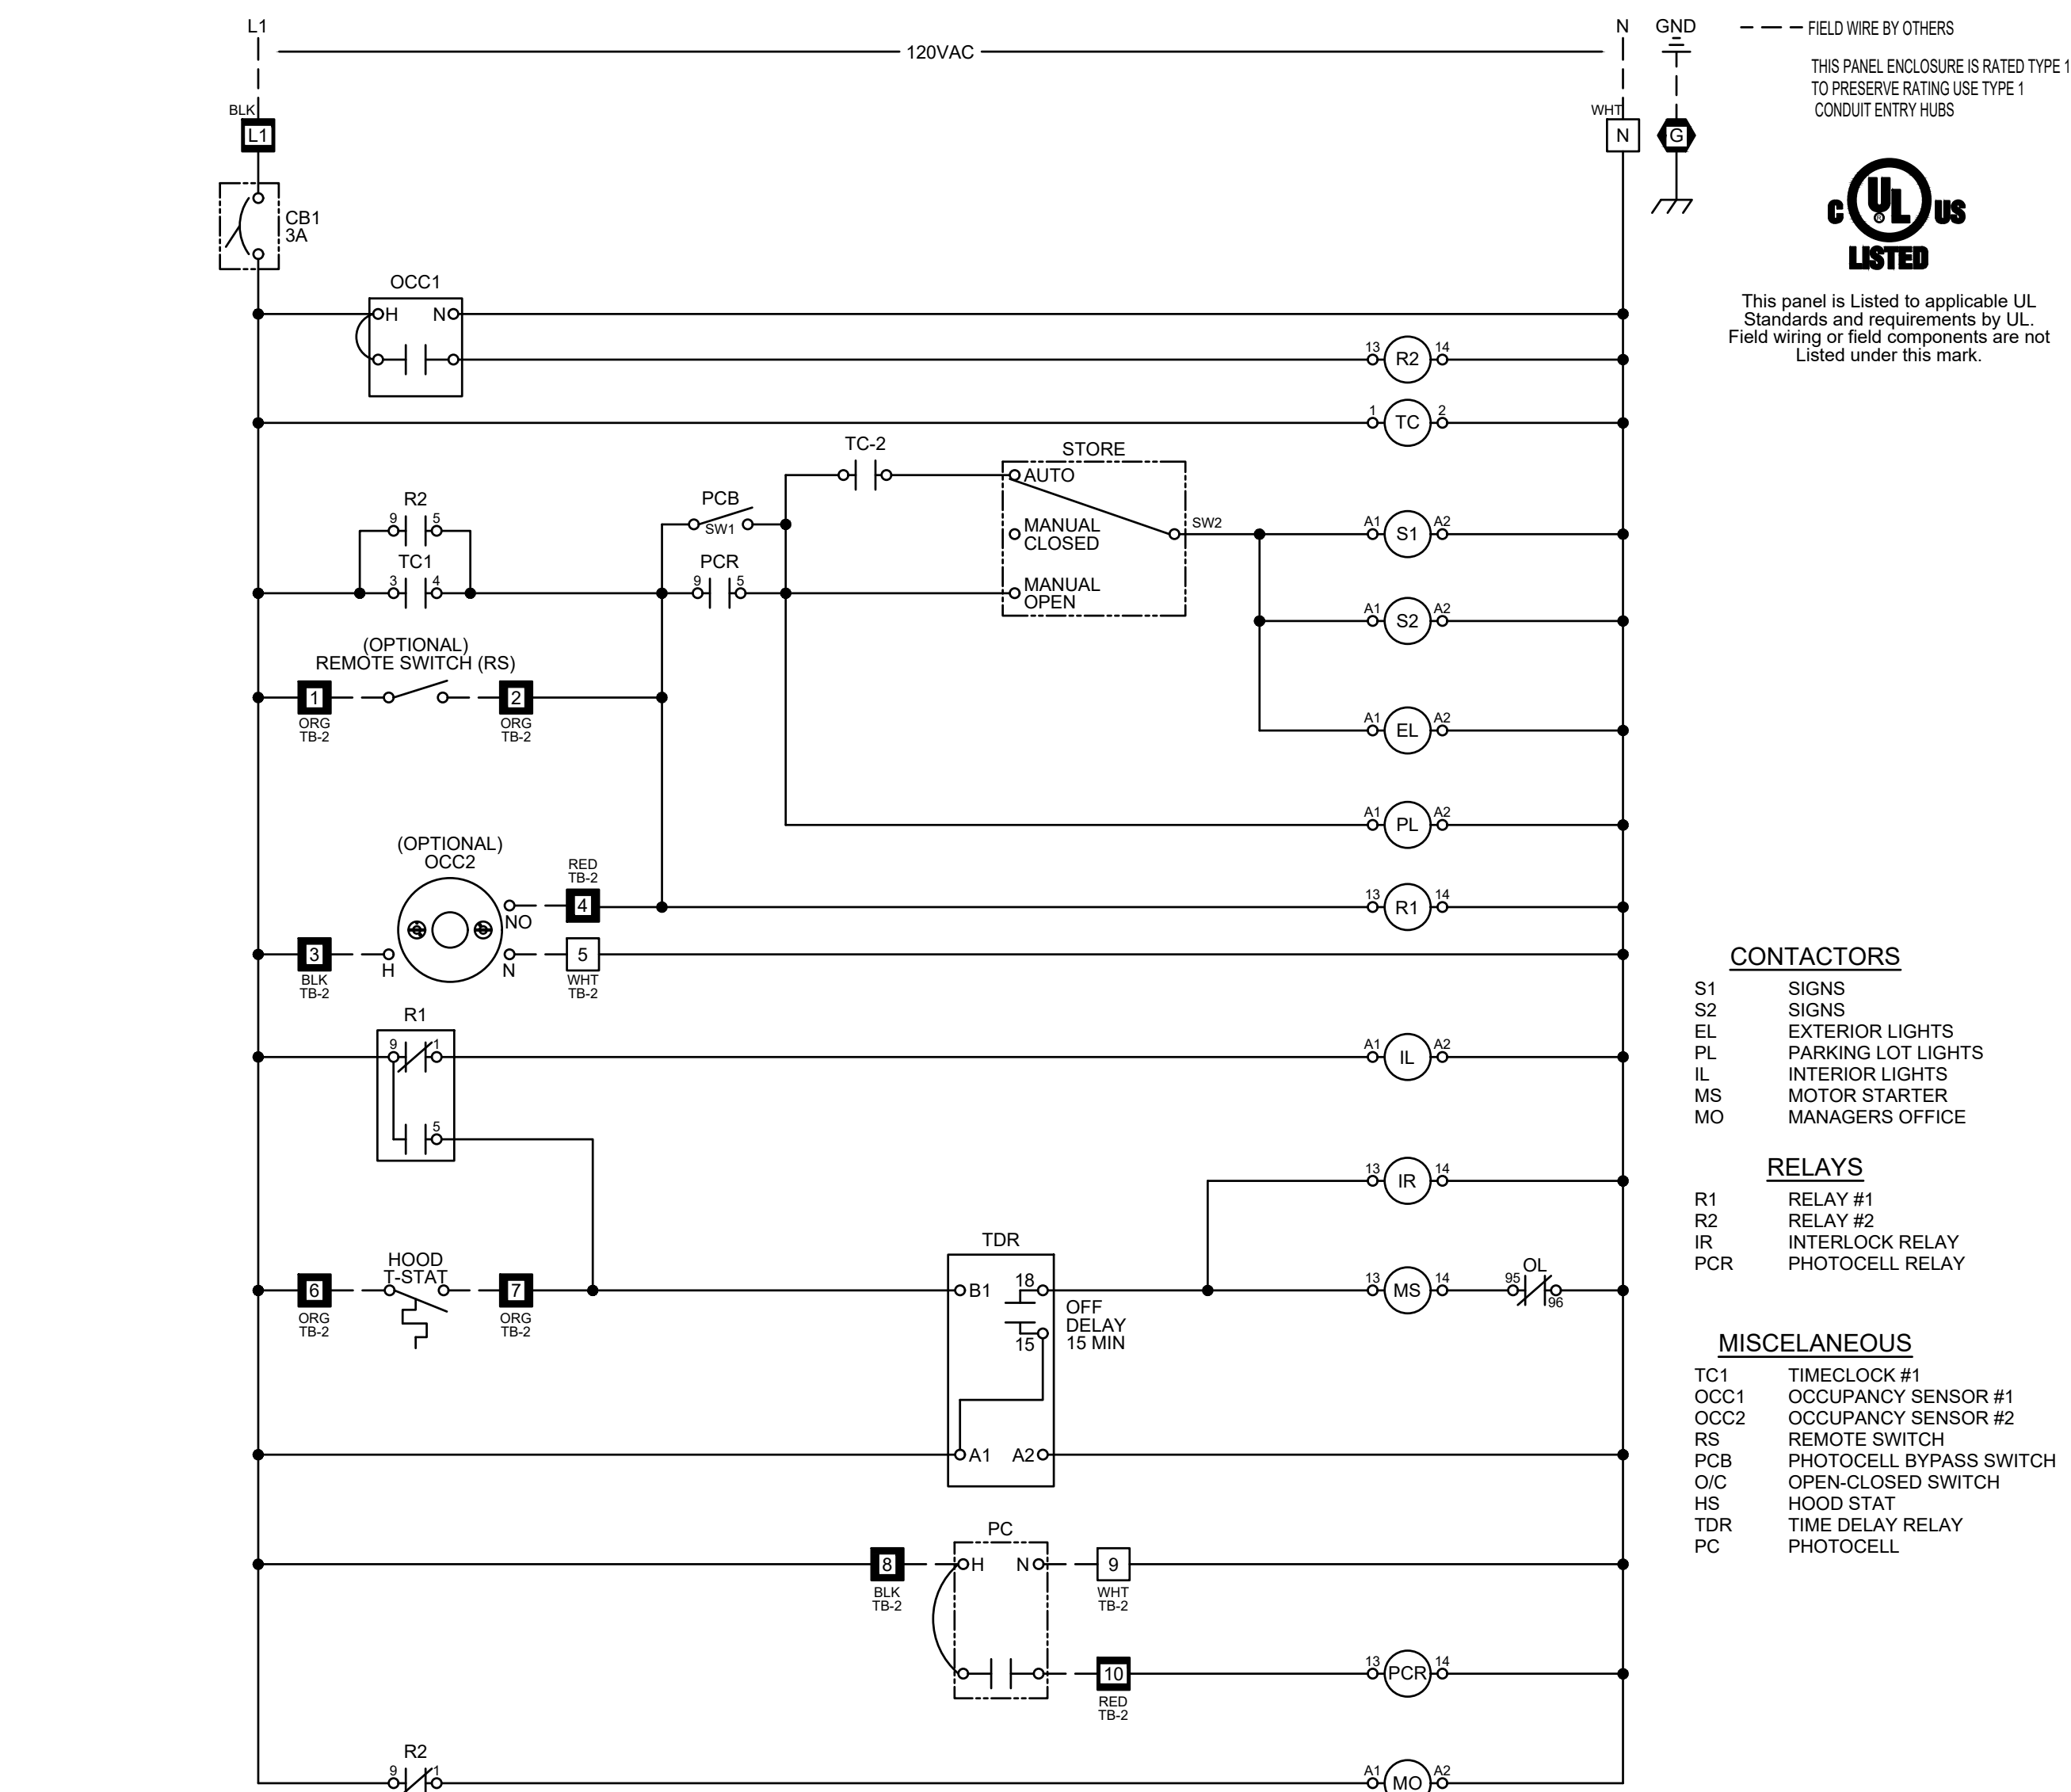

CONTACTORS



- S1 SIGNS
- S2 SIGNS
- EL EXTERIOR LIGHTS
- PL PARKING LOT LIGHTS
- IL INTERIOR LIGHTS
- MS MOTOR STARTER
- MO MANAGERS OFFICE

RELAYS

- R1 RELAY #1
- R2 RELAY #2
- IR INTERLOCK RELAY
- PCR PHOTOCELL RELAY

MISCELLANEOUS

- TC1 TIMECLOCK #1
- OCC1 OCCUPANCY SENSOR #1
- OCC2 OCCUPANCY SENSOR #2
- RS REMOTE SWITCH
- PCB PHOTOCELL BYPASS SWITCH
- O/C OPEN-CLOSED SWITCH
- HS HOOD STAT
- TDR TIME DELAY RELAY
- PC PHOTOCELL

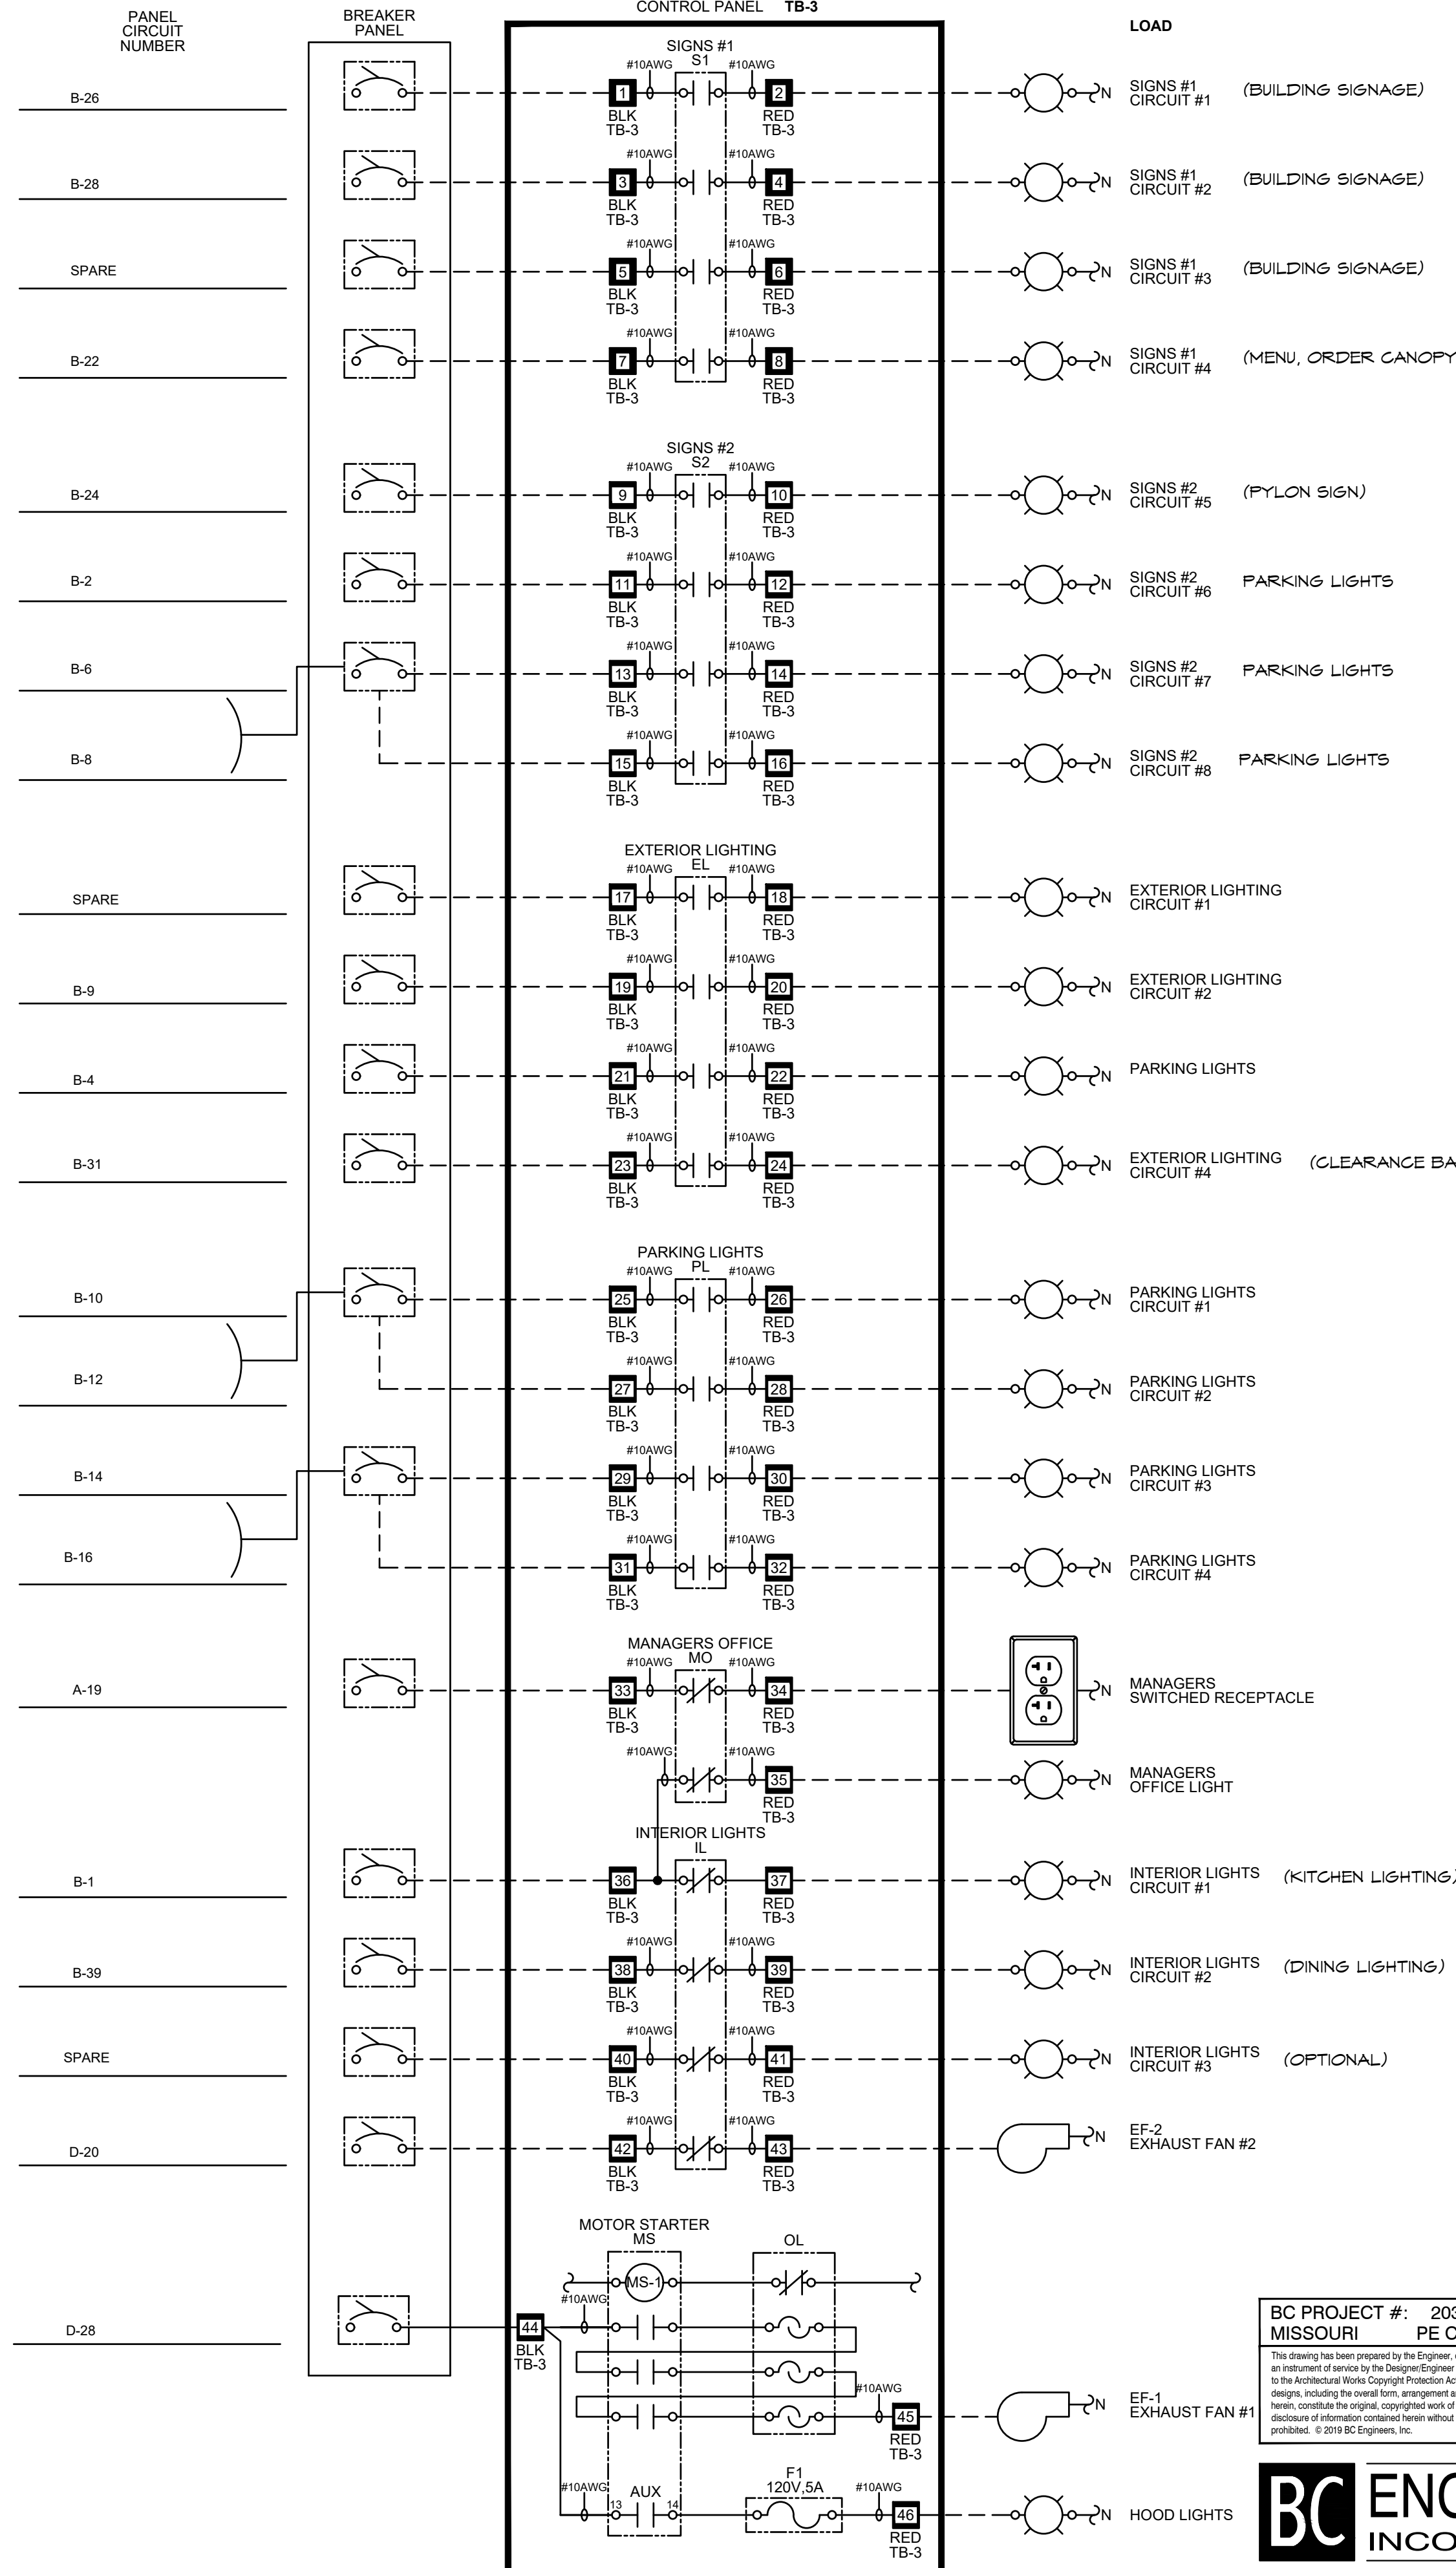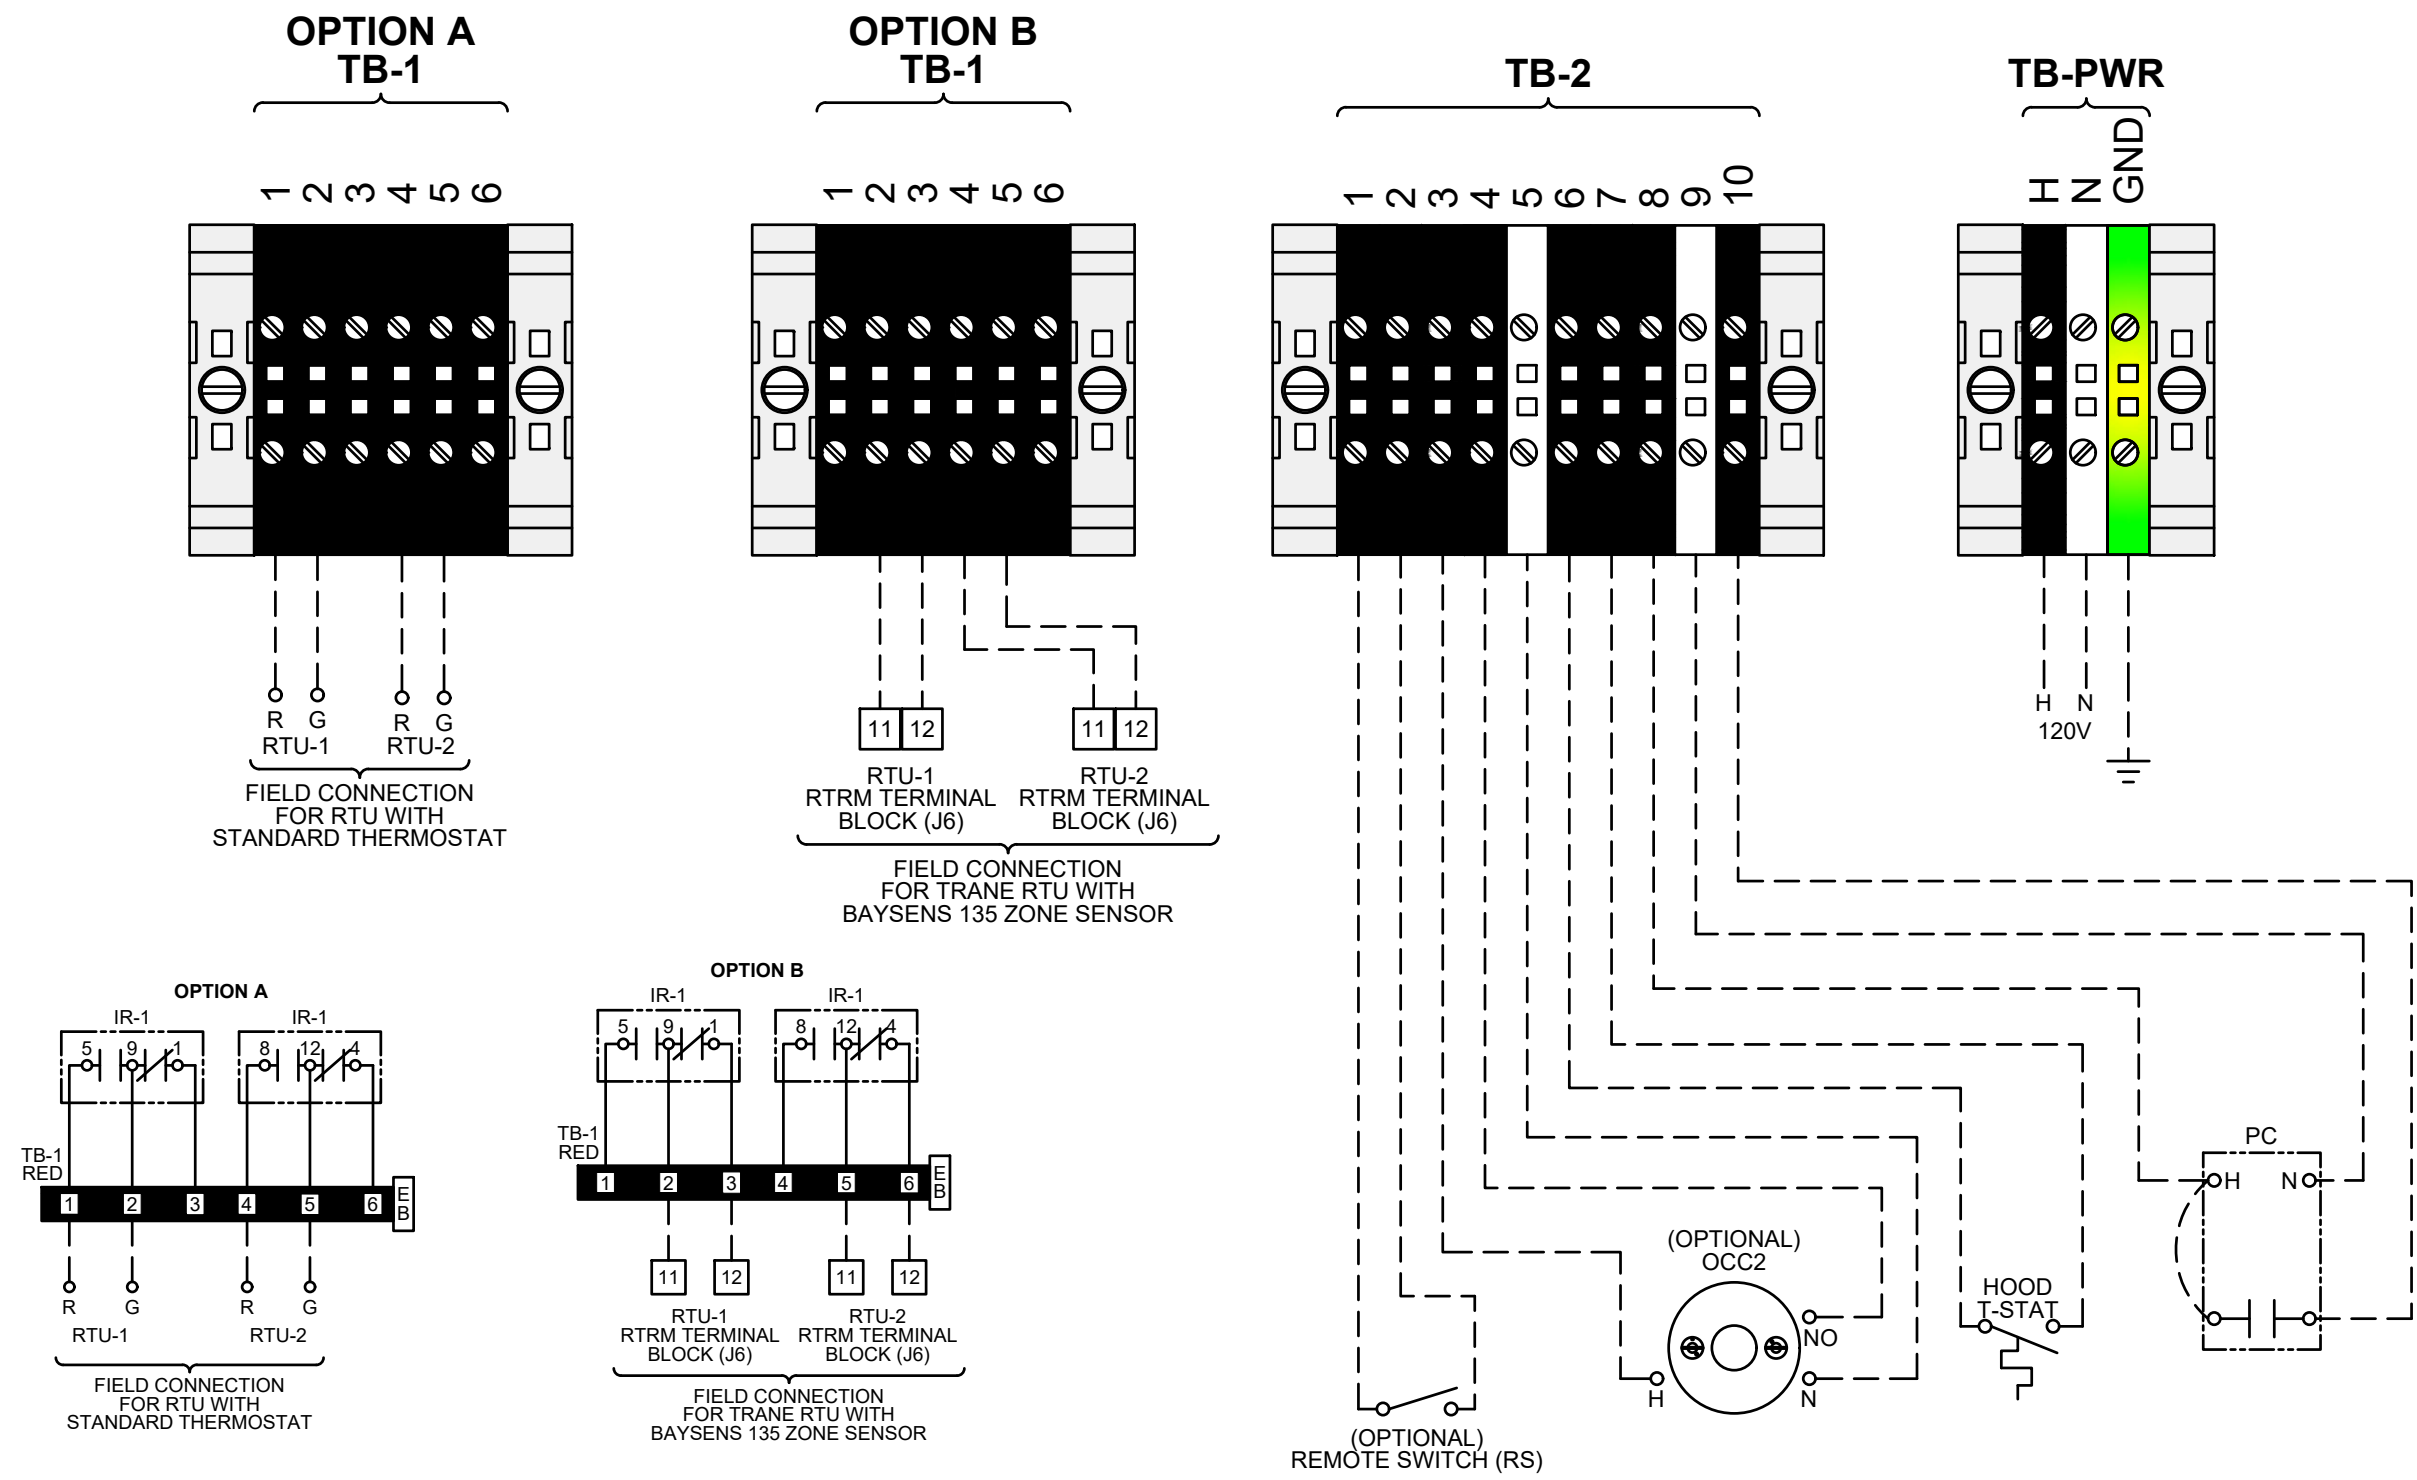

BC PROJECT #: 20317
MISSOURI PE COA #2009003629

This drawing has been prepared by the Engineer, or under his supervision. This drawing is provided as an instrument of service by the Designer/Engineer and is intended for use on this project only. Pursuant to the Architectural Works Copyright Protection Act of 1990, all drawings, specifications, ideas and designs, including the overall form, arrangement and composition of spaces and elements appearing herein, constitute the original, copyrighted work of the Designer/Engineer. Any reproduction, use, or disclosure of information contained herein without prior written consent of the Engineer is strictly prohibited. © 2018 BC Engineers, Inc.

BC ENGINEERS INCORPORATED

5720 Reeder Shawnee, Ks. 66203 (913)262-1772

GLMV ARCHITECTURE

1525 E. Douglas, Wichita, KS 67211
Tel: (316) 265-9367
www.glmv.com

6/5/2020

STATE OF MISSOURI
REGISTERED PROFESSIONAL ENGINEER
LONNIE J. THOMPSON
NUMBER PE-23541

18048.20002

CONTRACT DATE: 06.01.2020
BUILDING TYPE: CONVERSION
PLAN VERSION: ENDEAVOR
BRAND DESIGNER: X.XXXXX
SITE NUMBER: 314544
STORE NUMBER:

TACO BELL

4132 MILLER ST
BETHANY, MO

ENDEAVOR CONVERSION

LIGHTING CONTROL DIAGRAM

E6.1